


換 地 図


縮尺 500分の1

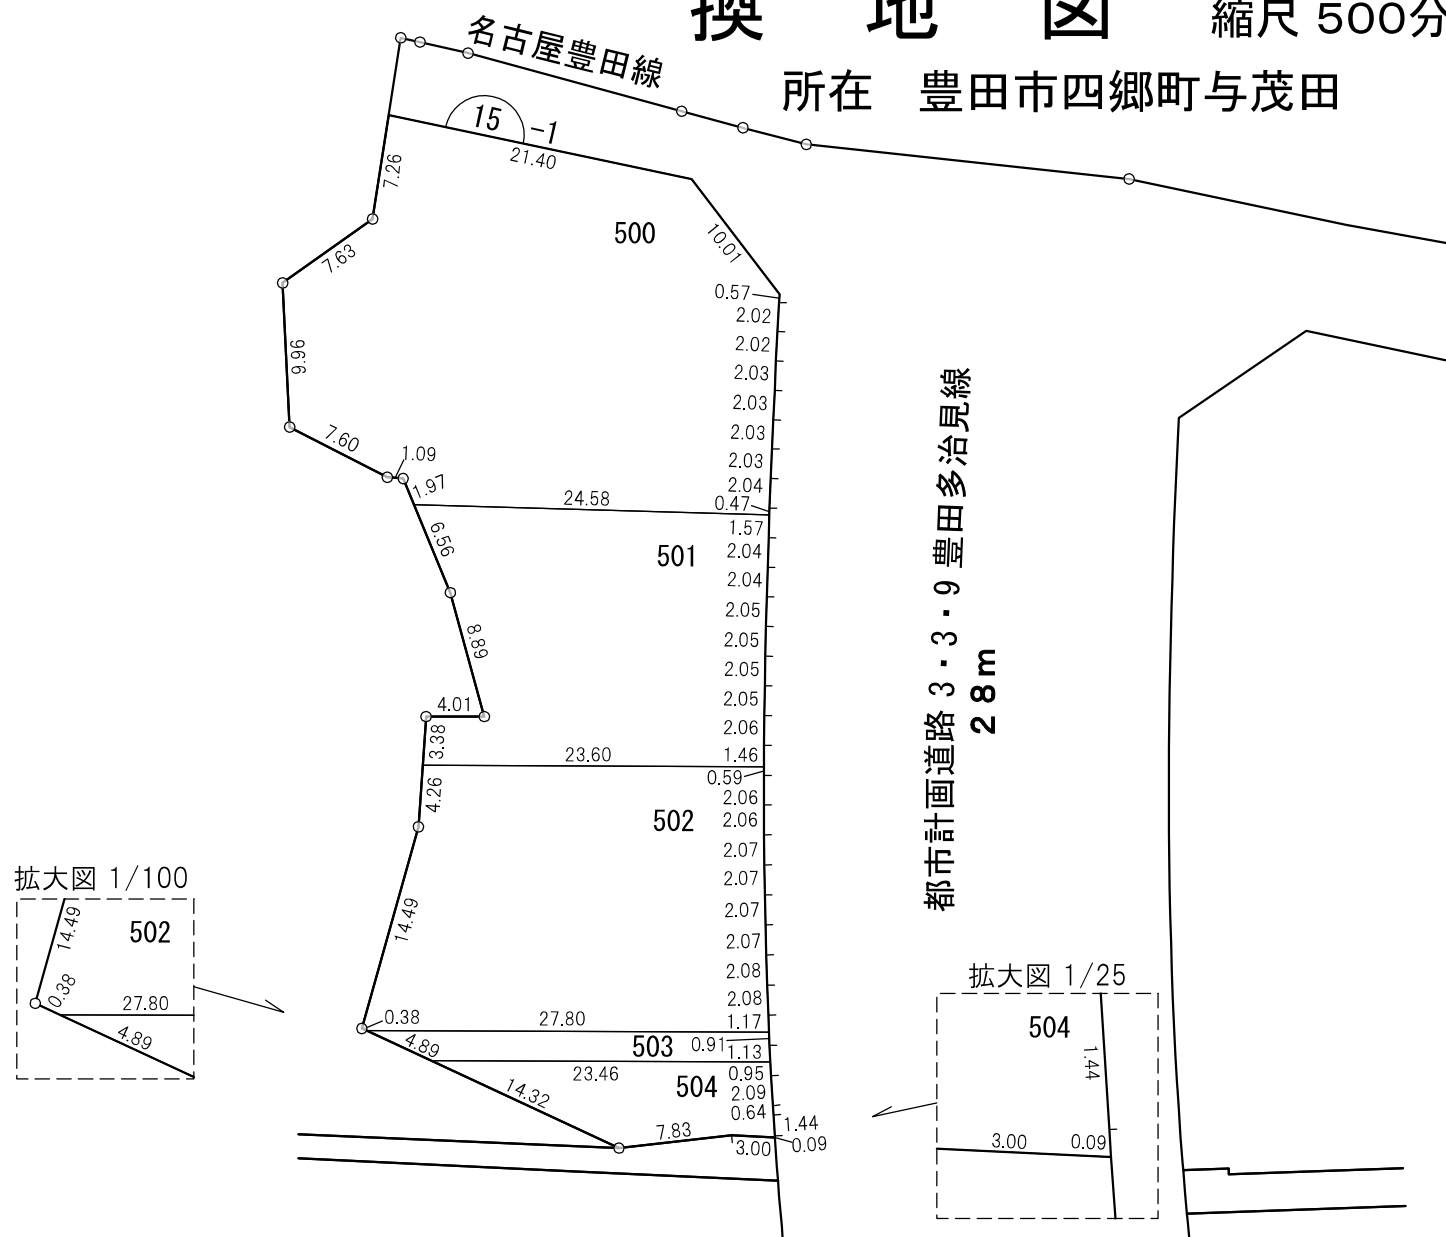

所在 豊田市四郷町与茂田



拡大図 1/100

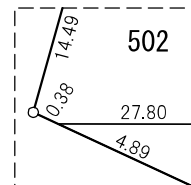

拡大図 1/25







凡	例	施	町	字	街	地	換
		行			区	換	
		地			番	地	
		界	界	界	号	番	地

○この図面は、確定図のコピーであり、令和4年7月15日換地処分のものであり、私法上の権利関係について公定力のあるものではありません。

○換地後の経年処分により、現況と相違している場合があります。
○コピーしているため、伸縮、文字潰れなどがありますのでご了承ください。

令和3年3月

玉野総合コンサルタント株式会社

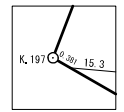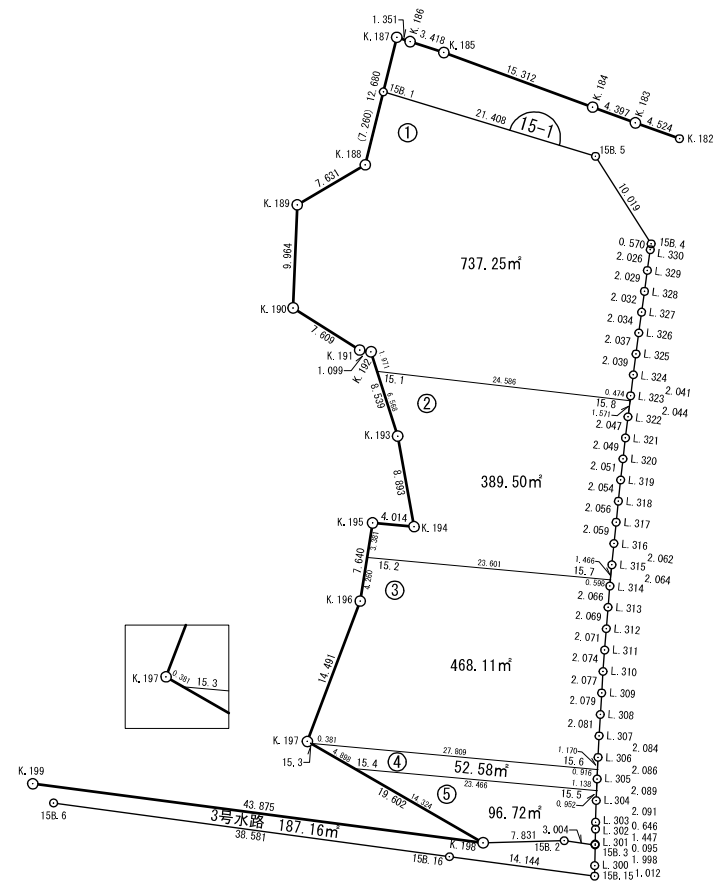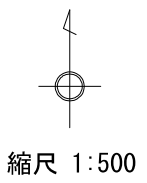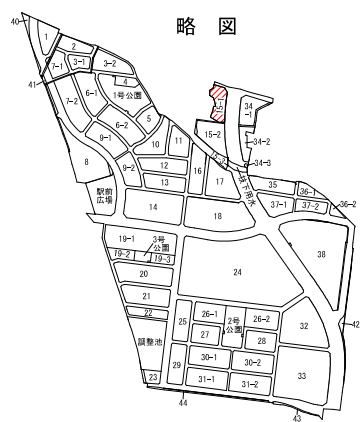

街区面積	㎡ 1744.18
画地面積	1744.16
差引	0.02

座標面積成果表（経緯距）

地 番	15-1街区						地 区 名	
測 点		X	Y	D X	Y × D X	内 角	方 向 角	辺 長
15B. 1		-97133. 130	-98. 486					
K. 188		-97140. 179	-100. 225	-10. 919	1094. 356775	225-40-07	193-51-30	7. 260
K. 189		-97144. 049	-106. 802	-13. 826	1476. 644452	122-45-03	239-31-37	7. 631
K. 190		-97154. 005	-107. 198	-14. 023	1503. 237554	120-01-54	182-16-40	9. 964
K. 191		-97158. 072	-100. 767	-4. 236	426. 849012	156-32-09	122-18-34	7. 609
K. 192		-97158. 241	-99. 681	-8. 310	828. 349110	243-35-46	98-50-43	1. 099
K. 193		-97166. 382	-97. 105	-16. 892	1640. 297660	187-19-04	162-26-29	8. 539
K. 194		-97175. 133	-95. 524	-8. 394	801. 828456	285-20-37	169-45-33	8. 893
K. 195		-97174. 776	-99. 522	-7. 189	715. 463658	93-54-12	275-06-10	4. 014
K. 196		-97182. 322	-100. 718	-21. 107	2125. 854826	191-38-15	189-00-22	7. 640
K. 197		-97195. 883	-105. 827	-23. 350	2471. 060450	99-18-56	200-38-37	14. 491
K. 198		-97205. 672	-88. 844	-9. 588	851. 836272	148-34-12	119-57-33	19. 602
15B. 2		-97205. 471	-81. 016	-0. 203	16. 446248	189-11-57	88-31-45	7. 831
15B. 3		-97205. 875	-78. 039	-0. 309	24. 114051	83-28-40	97-43-42	3. 004
L. 301		-97205. 780	-78. 037	1. 542	-120. 333054	180-08-24	1-12-22	0. 095
L. 302		-97204. 333	-78. 003	2. 093	-163. 260279	180-09-41	1-20-46	1. 447
L. 303		-97203. 687	-77. 986	2. 736	-213. 369696	180-16-26	1-30-27	0. 646
L. 304		-97201. 597	-77. 921	4. 178	-325. 553938	180-21-29	1-46-53	2. 091
L. 305		-97199. 509	-77. 843	4. 172	-324. 760996	180-23-18	2-08-22	2. 089
L. 306		-97197. 425	-77. 751	4. 165	-323. 832915	180-18-21	2-31-40	2. 086
L. 307		-97195. 344	-77. 648	4. 159	-322. 938032	180-21-41	2-50-01	2. 084
L. 308		-97193. 266	-77. 532	4. 153	-321. 990396	180-20-06	3-11-42	2. 081
L. 309		-97191. 191	-77. 404	4. 147	-320. 994388	180-18-29	3-31-48	2. 079
L. 310		-97189. 119	-77. 265	4. 141	-319. 954365	180-18-31	3-50-17	2. 077
L. 311		-97187. 050	-77. 115	4. 134	-318. 793410	180-17-02	4-08-48	2. 074
L. 312		-97184. 985	-76. 955	4. 127	-317. 593285	180-18-36	4-25-50	2. 071
L. 313		-97182. 923	-76. 784	4. 120	-316. 350080	180-15-29	4-44-26	2. 069
L. 314		-97180. 865	-76. 604	4. 113	-315. 072252	180-17-02	4-59-55	2. 066
L. 315		-97178. 810	-76. 414	4. 107	-313. 832298	180-15-24	5-16-57	2. 064
			合 計	倍 面 積				
			面 積		坪 数			

座標面積成果表 (経緯距)

[illegible]

座標面積成果表（経緯距）

地 番	15-1.1						地 区 名	
測 点	X	Y	D X	Y × D X	内 角	方 向 角	辺 長	
15B.1	-97133.130	-98.486						
K.188	-97140.179	-100.225	-10.919	1094.356775	225-40-07	193-51-30	7.260	
K.189	-97144.049	-106.802	-13.826	1476.644452	122-45-03	239-31-37	7.631	
K.190	-97154.005	-107.198	-14.023	1503.237554	120-01-54	182-16-40	9.964	
K.191	-97158.072	-100.767	-4.236	426.849012	156-32-09	122-18-34	7.609	
K.192	-97158.241	-99.681	-2.048	204.146688	243-35-02	98-50-43	1.099	
15.1	-97160.120	-99.086	-4.717	467.388662	114-11-57	162-25-45	1.971	
15.8	-97162.958	-74.664	-2.368	176.804352	90-24-24	96-37-42	24.586	
L.323	-97162.488	-74.606	2.495	-186.141970	180-10-12	7-02-06	0.474	
L.324	-97160.463	-74.350	4.047	-300.894450	180-10-41	7-12-18	2.041	
L.325	-97158.441	-74.088	4.041	-299.389608	180-09-01	7-22-59	2.039	
L.326	-97156.422	-73.821	4.035	-297.867735	180-09-02	7-32-00	2.037	
L.327	-97154.406	-73.549	4.029	-296.328921	180-09-04	7-41-02	2.034	
L.328	-97152.393	-73.272	4.023	-294.773256	180-05-44	7-50-06	2.032	
L.329	-97150.383	-72.992	4.016	-293.135872	180-07-39	7-55-50	2.029	
L.330	-97148.377	-72.708	2.570	-186.859560	180-06-53	8-03-29	2.026	
15B.4	-97147.813	-72.627	9.018	-654.950286	139-22-11	8-10-22	0.570	
15B.5	-97139.359	-78.004	14.683	-1145.332732	139-22-23	327-32-33	10.019	
15B.1	-97133.130	-98.486	-0.820	80.758520	86-56-34	286-54-56	21.408	
		合 計	倍 面 積	1474.511625	2880-00-00		106.829	
			面 積	737.255	坪 数	223.0196		

座標面積成果表 (経緯距)

[illegible]

座標面積成果表 (経緯距)

地番	15-1.3						地区名	
測点		X	Y	D X	Y × D X	内角	方向角	辺長
15.2		-97178.115	-100.051					
K.196		-97182.322	-100.718	-17.768	1789.557424	191-38-05	189-00-32	4.260
K.197		-97195.883	-105.827	-13.751	1455.227077	99-17-16	200-38-37	14.491
15.3		-97196.073	-105.497	-2.711	286.002367	155-16-12	119-55-53	0.381
15.6		-97198.594	-77.803	-1.352	105.189656	87-20-44	95-12-05	27.809
L.306		-97197.425	-77.751	3.250	-252.690750	180-17-12	2-32-49	1.170
L.307		-97195.344	-77.648	4.159	-322.938032	180-21-41	2-50-01	2.084
L.308		-97193.266	-77.532	4.153	-321.990396	180-20-06	3-11-42	2.081
L.309		-97191.191	-77.404	4.147	-320.994388	180-18-29	3-31-48	2.079
L.310		-97189.119	-77.265	4.141	-319.954365	180-18-31	3-50-17	2.077
L.311		-97187.050	-77.115	4.134	-318.793410	180-17-02	4-08-48	2.074
L.312		-97184.985	-76.955	4.127	-317.593285	180-18-36	4-25-50	2.071
L.313		-97182.923	-76.784	4.120	-316.350080	180-15-29	4-44-26	2.069
L.314		-97180.865	-76.604	2.653	-203.230412	180-16-57	4-59-55	2.066
15.7		-97180.270	-76.549	2.750	-210.509750	89-57-29	5-16-52	0.598
15.2		-97178.115	-100.051	-2.052	205.304652	93-46-11	275-14-21	23.601

座標面積成果表（経緯距）

[illegible]

座標面積成果表 (経緯距)

[illegible]