


換 地 図

縮尺 500分の1


所在 豊田市寺部町三丁目

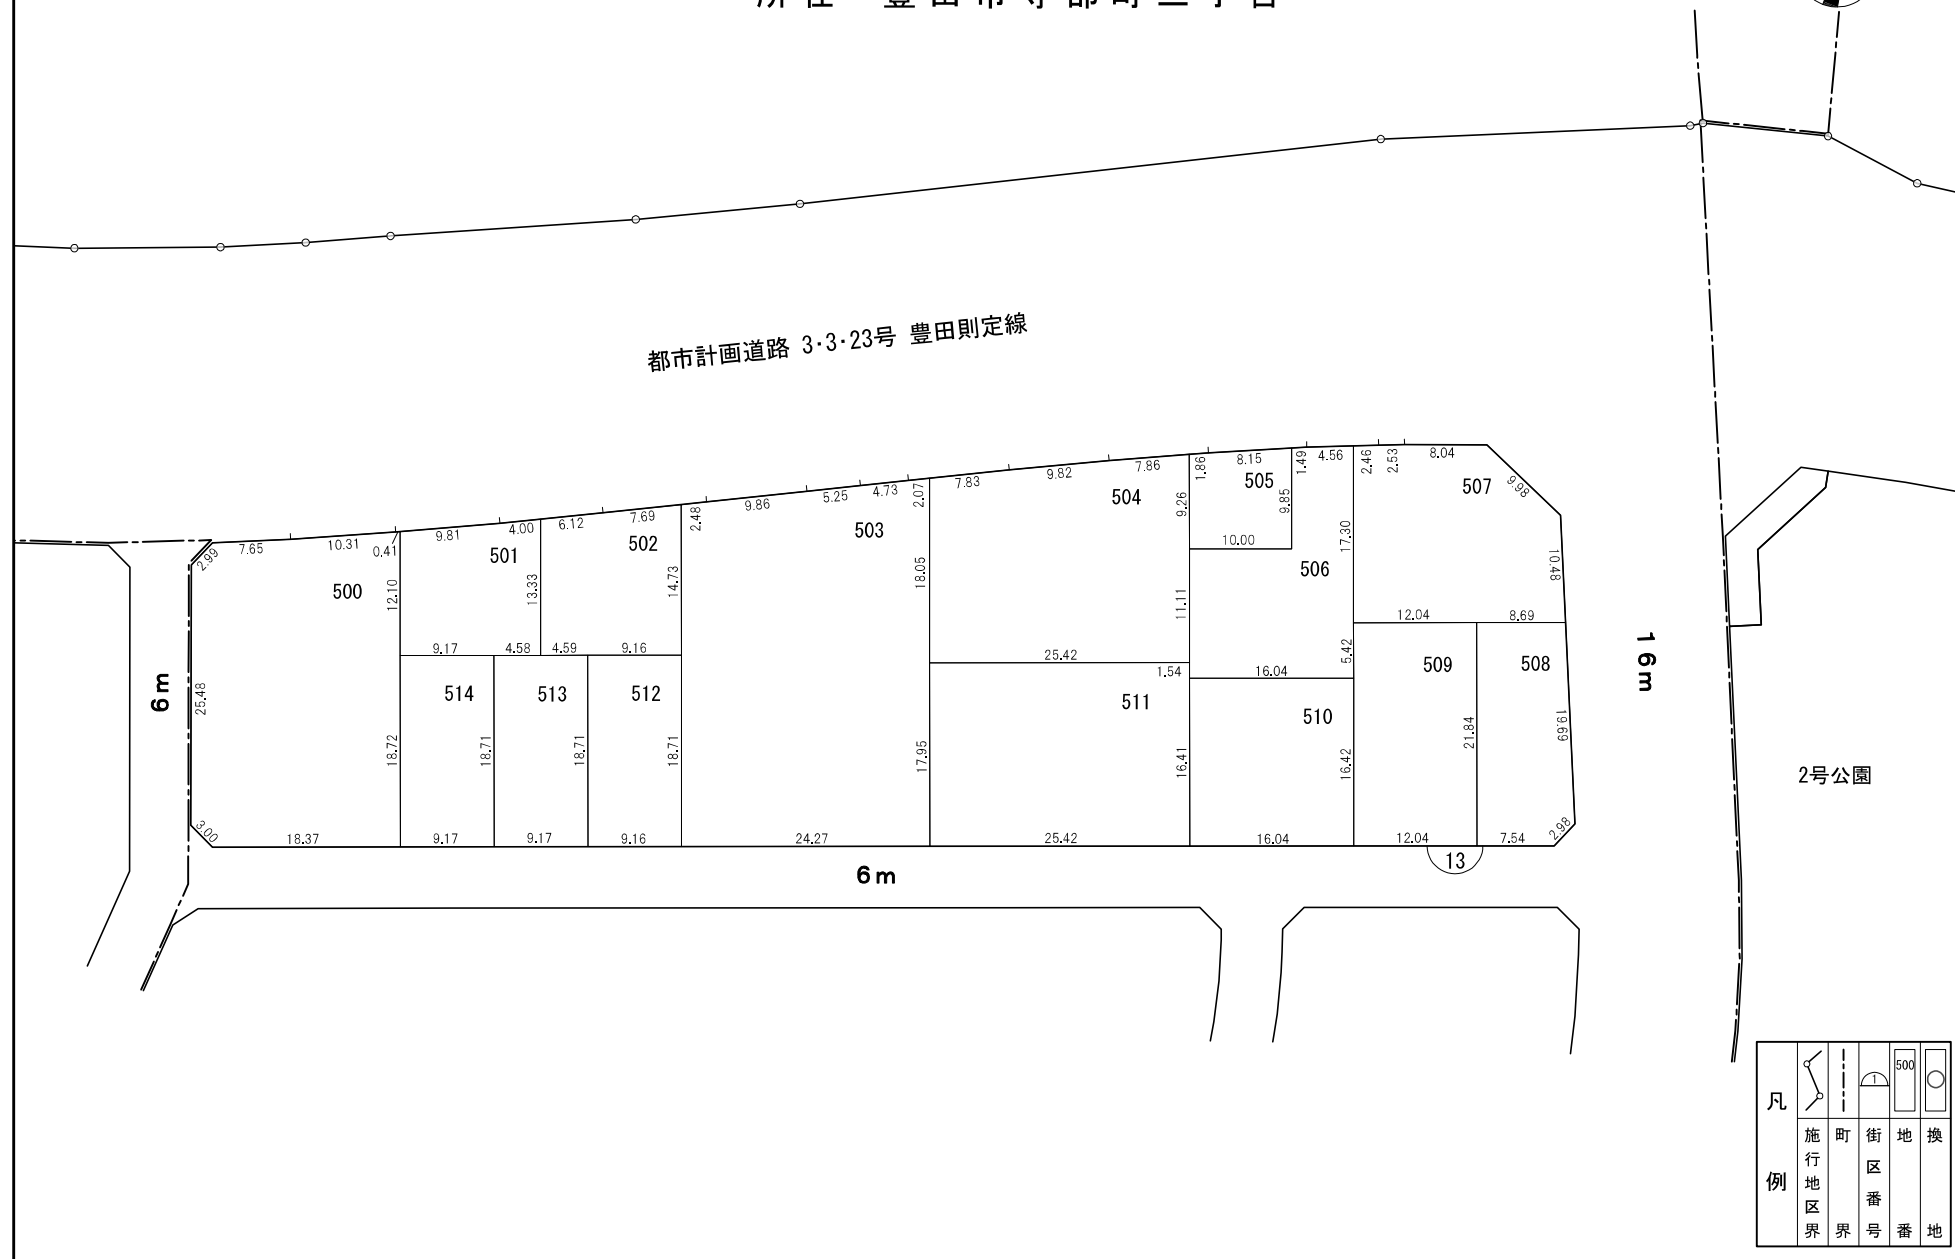

○この図面は、確定図のコピーであり、令和4年10月7日換地処分のものであります。
 ○この図面は、私法上の権利関係について、公定力のあるものではありません。

○換地後の経年処分により、現況と相違している場合があります。
 ○コピーしているため、伸縮、文字潰れなどがありますのでご了承ください。

街区面積	4,700.29 m ²
画地面積	4,700.20 m ²
閉合差	-0.09 m ²

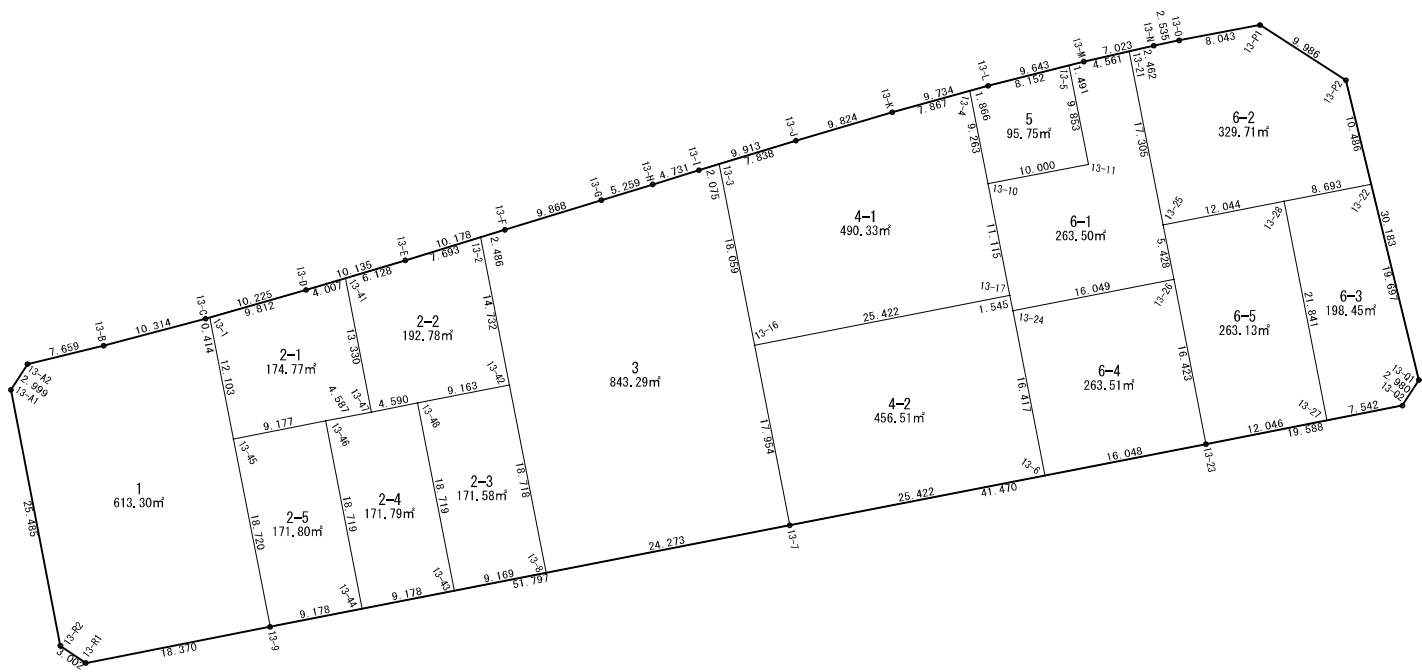

S = 1 : 500

街区番号	13
------	----

座標面積成果表（経緯距）

地 番	13BL					地 区 名	
測 点	X	Y	D X	Y × D X	内 角	方 向 角	辺 長
13-A1	-100686.180	676.622					
13-A2	-100683.414	677.781	5.829	3950.785449	223-41-34	22-44-04	2.999
13-B	-100680.351	684.801	7.393	5062.733793	178-44-58	66-25-38	7.659
13-C	-100676.021	694.162	8.801	6109.319762	178-53-41	65-10-36	10.314
13-D	-100671.550	703.358	9.020	6344.289160	179-15-36	64-04-17	10.225
13-E	-100667.001	712.415	9.176	6537.120040	179-37-49	63-19-53	10.135
13-F	-100662.374	721.481	9.123	6582.071163	179-55-59	62-57-42	10.178
13-G	-100657.878	730.265	6.892	5032.986380	180-00-16	62-53-41	9.868
13-H	-100655.482	734.947	4.550	3344.008850	180-00-57	62-53-57	5.259
13-I	-100653.328	739.159	6.641	4908.754919	180-10-16	62-54-54	4.731
13-J	-100648.841	747.998	8.851	6620.530298	180-32-21	63-05-10	9.913
13-K	-100644.477	756.799	8.549	6469.874651	180-54-36	63-37-31	9.824
13-L	-100640.292	765.587	8.137	6229.581419	181-16-14	64-32-07	9.734
13-M	-100636.340	774.383	6.673	5167.457759	181-24-02	65-48-21	9.643
13-N	-100633.619	780.858	3.666	2862.625428	180-54-15	67-12-23	7.023
13-O	-100632.674	783.210	3.797	2973.848370	181-07-12	68-06-38	2.535
13-P1	-100629.822	790.730	-0.999	-789.939270	223-27-07	69-13-50	8.043
13-P2	-100633.673	799.944	-31.491	-25191.036504	223-37-48	112-40-57	9.986
13-Q1	-100661.313	812.070	-30.392	-24680.431440	226-14-32	156-18-45	30.183
13-Q2	-100664.065	810.927	-9.803	-7949.517381	226-20-50	202-33-17	2.980
13-23	-100671.116	792.652	-21.934	-17386.028968	180-03-58	248-54-07	19.588
13-7	-100685.999	753.945	-33.490	-25249.618050	179-58-45	248-58-05	41.470
13-9	-100704.606	705.605	-25.219	-17794.652495	179-57-25	248-56-50	51.797
13-R1	-100711.218	688.466	-5.375	-3700.504750	225-25-57	248-54-15	18.370
13-R2	-100709.981	685.731	25.038	17169.332778	224-43-15	294-20-12	3.002
13-A1	-100686.180	676.622	26.567	17975.816674	223-40-37	339-03-27	25.485
		合 計	倍 面 積	9400.591965	4860-00-00		330.944
			面 積	4700.2959825	坪 数	1421.8395	

座標面積成果表 (経緯距)

[illegible]

座標面積成果表 (経緯距)

[illegible]

座標面積成果表 (経緯距)

[illegible]

座標面積成果表 (経緯距)

[illegible]

座標面積成果表（経緯距）

[illegible]

座標面積成果表（経緯距）

地番	13 2-5							
測点		X	Y	D X	Y × D X	内角	地区名 方向角	辺長
13-46		-100683.839	707.446					
13-44		-100701.309	714.170	-20.767	-14831.168390	269-59-51	158-56-56	18.719
13-9		-100704.606	705.605	14.174	10001.245270	270-00-13	248-56-47	9.178
13-45		-100687.135	698.881	20.767	14513.661727	270-00-08	338-57-00	18.720
13-46		-100683.839	707.446	-14.174	-10027.339604	269-59-48	68-57-08	9.177

座標面積成果表 (経緯距)

地番	13 3						地区名	
測点	X	Y	D X	Y × D X	内角	方向角	辺長	
13-2	-100663.504	719.267						
13-F	-100662.374	721.481	5.626	4059.052106	179-56-02	62-57-39	2.486	
13-G	-100657.878	730.265	6.892	5032.986380	180-00-16	62-53-41	9.868	
13-H	-100655.482	734.947	4.550	3344.008850	180-00-57	62-53-57	5.259	
13-I	-100653.328	739.159	3.093	2286.218787	180-10-27	62-54-54	4.731	
13-3	-100652.389	741.009	-15.915	-11793.158235	275-51-34	63-05-21	2.075	
13-16	-100669.243	747.496	-33.610	-25123.340560	180-00-03	158-56-55	18.059	
13-7	-100685.999	753.945	-25.475	-19206.748875	269-59-57	158-56-58	17.954	
13-8	-100694.718	731.292	8.748	6397.342416	269-58-58	248-56-55	24.273	
13-42	-100677.251	724.563	31.214	22616.509482	179-59-58	338-55-53	18.718	
13-2	-100663.504	719.267	14.877	10700.535159	264-01-48	338-55-51	14.732	
		合計	倍面積 面積	1686.594490 843.2972450	2160-00-00 坪数		118.155 255.0974	

座標面積成果表（経緯距）

[illegible]

座標面積成果表（經緯距）

[illegible]

座標面積成果表（経緯距）

[illegible]

座標面積成果表 (経緯距)

[illegible]

座標面積成果表 (経緯距)

[illegible]

座標面積成果表（経緯距）

地番	13 6-3						地区名	
測点		X	Y	D X	Y × D X	内角	方向角	辺長
13-28		-100646.397	796.044					
13-22		-100643.275	804.157	-14.916	-11994.805812	267-21-40	68-57-09	8.693
13-Q1		-100661.313	812.070	-20.790	-16882.935300	226-14-28	156-18-49	19.697
13-Q2		-100664.065	810.927	-5.467	-4433.337909	226-20-42	202-33-17	2.980
13-27		-100666.780	803.891	17.668	14203.146188	270-02-41	248-53-59	7.542
13-28		-100646.397	796.044	23.505	18711.014220	270-00-29	338-56-40	21.841
			合計	倍面積	396.918613	1260-00-00		60.753
				面積	198.4593065	坪数	60.0339	

座標面積成果表 (経緯距)

[illegible]

座標面積成果表（経緯距）

地番	13 6-5							地区名	
測点		X	Y	D X	Y × D X	内角	方向角	辺長	
13-25		-100650.723	784.804						
13-28		-100646.397	796.044	-16.057	-12782.078508	269-59-42	68-56-58	12.044	
13-27		-100666.780	803.891	-24.719	-19871.381629	269-57-32	158-56-40	21.841	
13-23		-100671.116	792.652	10.991	8712.038132	270-02-58	248-54-12	12.046	
13-26		-100655.789	786.754	20.393	16044.274322	179-59-40	338-57-10	16.423	
13-25		-100650.723	784.804	9.392	7370.879168	270-00-08	338-56-50	5.428	