
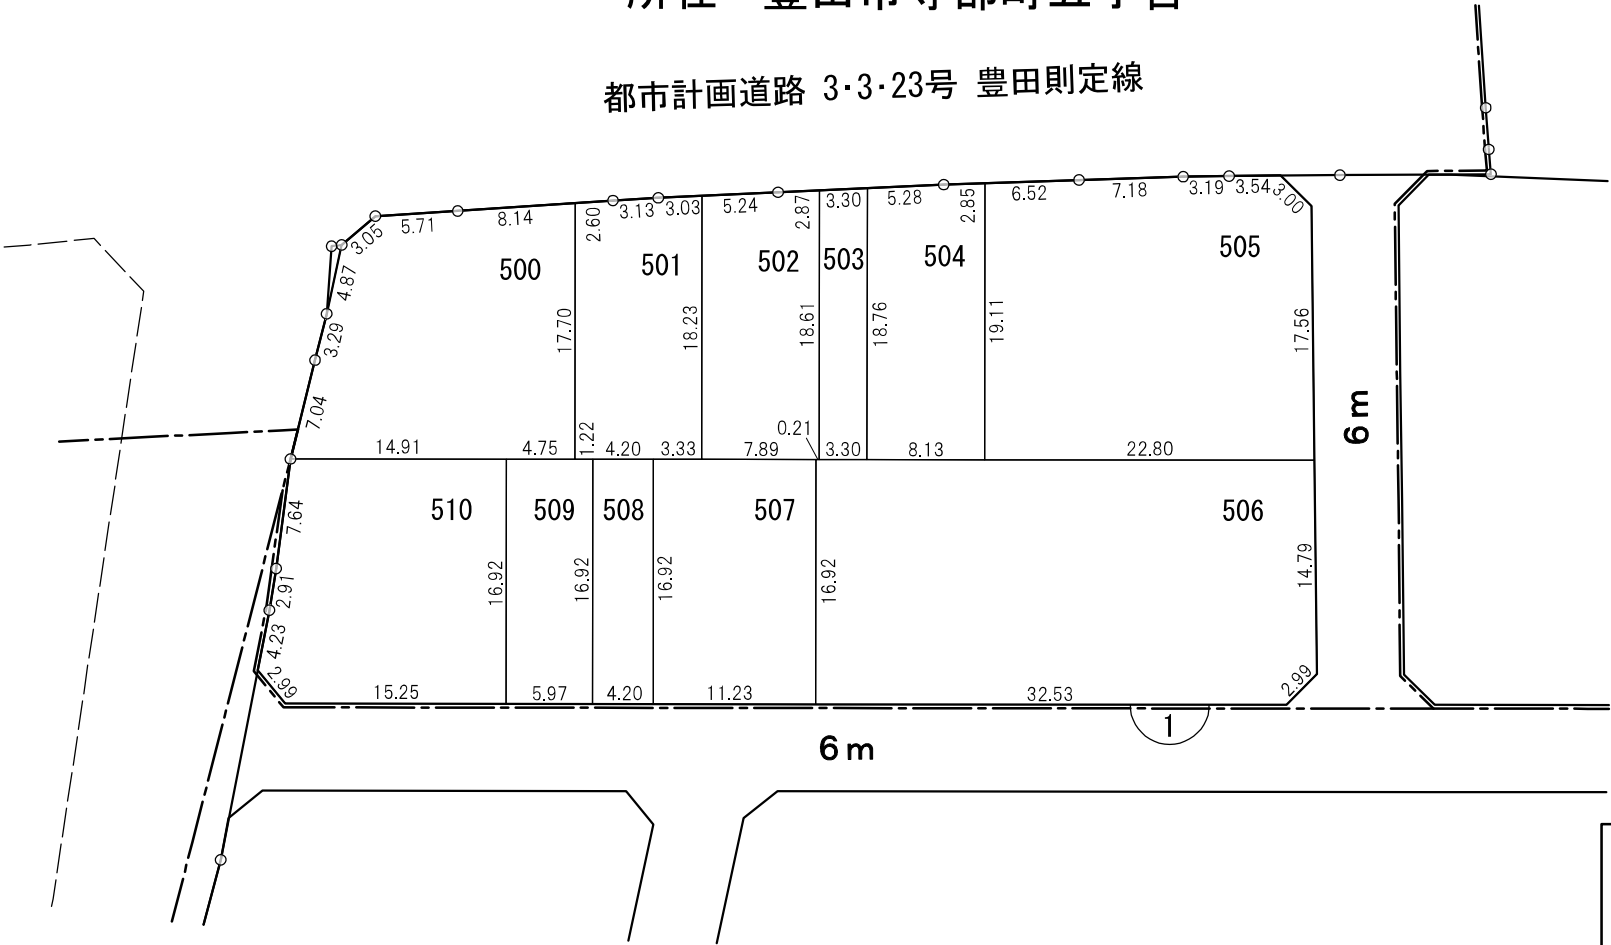


換地図 縮尺 500分の1

所在 豊田市寺部町五丁目



都市計画道路 3・3・23号 豊田則定線

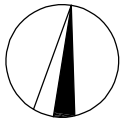

凡例					
	施行地区界	町界	街区番号	地番	換地

○この図面は、確定図のコピーであり、令和4年10月7日換地処分のものであります。
○この図面は、私法上の権利関係について、公定力のあるものではありません。

○換地後の経年処分により、現況と相違している場合があります。
○コピーしているため、伸縮、文字潰れなどがありますのでご了承ください。

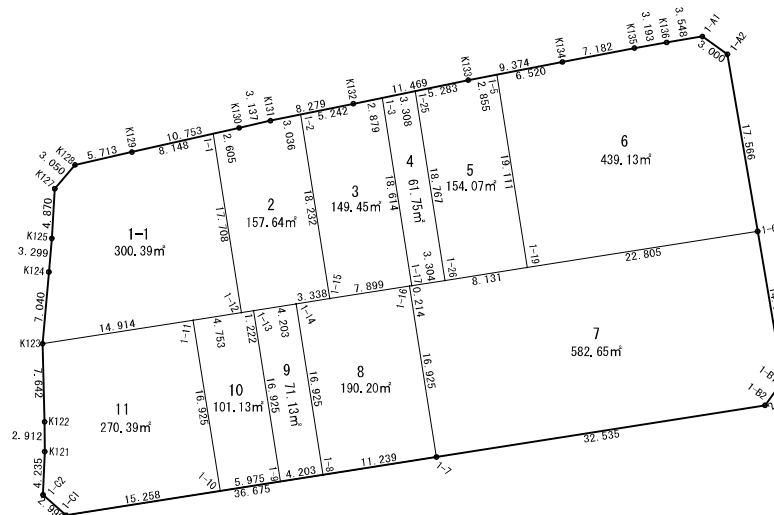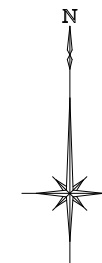

街区番号	1
------	---

座標面積成果表（経緯距）

地 番	1BL					地 区 名	
測 点	X	Y	D X	Y × D X	内 角	方 向 角	辺 長
1-A1	-100725.049	412.346					
1-A2	-100726.791	414.789	-19.058	-7905.048762	224-49-52	125-29-28	3.000
1-6	-100744.107	417.742	-31.898	-13325.134316	180-01-05	170-19-20	17.566
1-B1	-100758.689	420.224	-17.018	-7151.372032	225-18-23	170-20-25	14.792
1-B2	-100761.125	418.477	-7.491	-3134.811207	225-24-54	215-38-48	2.998
1-7	-100766.180	386.337	-10.746	-4151.577402	180-00-41	261-03-42	32.535
1-C1	-100771.871	350.106	-3.701	-1295.742306	230-29-38	261-04-23	36.675
1-C2	-100769.881	347.862	6.222	2164.397364	230-29-24	311-34-01	2.999
K121	-100765.649	348.014	7.144	2486.212016	177-53-03	2-03-25	4.235
K122	-100762.737	348.011	10.552	3672.212072	178-36-42	359-56-28	2.912
K123	-100755.097	347.818	14.654	5096.924972	186-25-04	358-33-10	7.642
K124	-100748.083	348.428	10.301	3589.156828	180-00-08	4-58-14	7.040
K125	-100744.796	348.714	8.149	2841.670386	178-24-20	4-58-22	3.299
K127	-100739.934	349.001	7.183	2506.874183	217-03-36	3-22-42	4.870
K128	-100737.613	350.979	3.582	1257.206778	216-48-35	40-26-18	3.050
K129	-100736.352	356.551	3.635	1296.062885	179-59-52	77-14-53	5.713
K130	-100733.978	367.039	3.066	1125.341574	180-00-41	77-14-45	10.753
K131	-100733.286	370.099	2.359	873.063541	181-07-34	77-15-26	3.137
K132	-100731.619	378.208	3.974	1502.998592	180-00-46	78-23-00	8.279
K133	-100729.312	389.443	4.080	1588.927440	180-42-05	78-23-46	11.469
K134	-100727.539	398.648	3.132	1248.565536	179-59-41	79-05-51	9.374
K135	-100726.180	405.700	1.912	775.698400	180-56-06	79-05-32	7.182
K136	-100725.627	408.845	1.131	462.403695	180-35-53	80-01-38	3.193
1-A1	-100725.049	412.346	-1.164	-479.970744	224-51-57	80-37-31	3.548
		合 計	倍 面 積	4955.940507	4500-00-00		206.261
			面 積	2477.9702535	坪 数	749.5860	

座標面積成果表 (経緯距)

[illegible]

座標面積成果表 (経緯距)

[illegible]

座標面積成果表 (経緯距)

[illegible]

座標面積成果表（経緯距）

地番	1 4							地区名	
測点		X	Y	D X	Y × D X	内角	方向角	辺長	
1-3		-100731.040	381.028						
1-25		-100730.375	384.268	-17.874	-6868.406232	272-39-57	78-24-05	3.308	
1-26		-100748.914	387.182	-19.053	-7376.978646	269-59-01	171-04-02	18.767	
1-17		-100749.428	383.918	17.874	6862.150332	270-01-02	261-03-03	3.304	
1-3		-100731.040	381.028	19.053	7259.726484	267-20-00	351-04-05	18.614	

座標面積成果表（経緯距）

[illegible]

座標面積成果表 (経緯距)

[illegible]

座標面積成果表 (経緯距)

[illegible]

座標面積成果表（経緯距）

[illegible]

座標面積成果表（経緯距）

地番	19						地区名	
測点	X	Y	D X	Y × D X	内角	方向角	辺長	
1-13	-100751.856	368.454						
1-14	-100751.204	372.606	-16.068	-5987.033208	269-59-31	81-04-32	4.203	
1-8	-100767.924	375.234	-17.372	-6518.565048	270-00-29	171-04-03	16.925	
1-9	-100768.576	371.082	16.068	5962.545576	269-59-31	261-04-32	4.203	
1-13	-100751.856	368.454	17.372	6400.782888	270-00-29	351-04-03	16.925	
		合計	倍面積	142.269792	1080-00-00		42.256	
			面積	71.1348960	坪数	21.5183		

座標面積成果表（経緯距）

[illegible]

座標面積成果表 (経緯距)

[illegible]