



 



換 地 図 縮尺 500分の1


縮尺 500分の1

所在 豊田市上野町一丁目

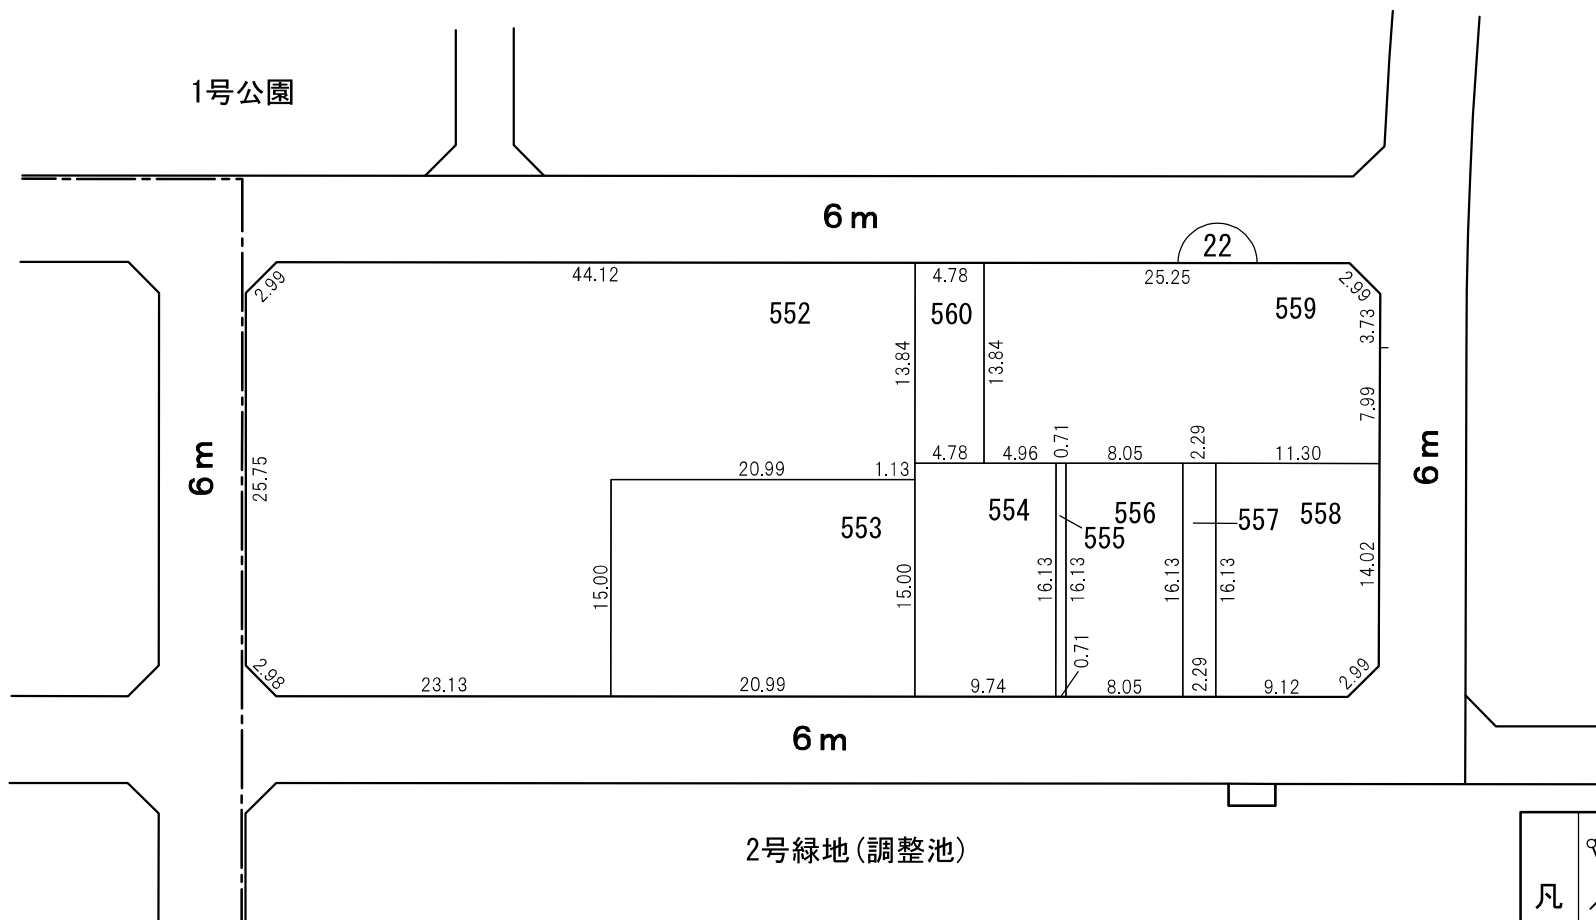

凡  例					
	施行地区界	町界	街区番号	地番	換地

街区面積	2,340.06㎡
画地面積	2,340.04㎡
閉 合 差	-0.02㎡

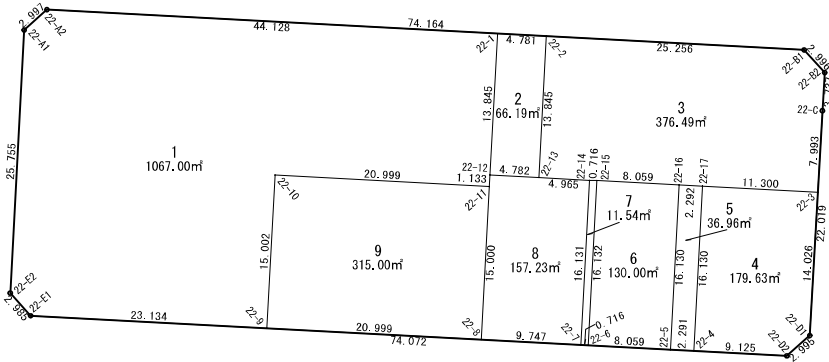

S = 1:500	
街区番号	22

## 座標面積成果表 (経緯距)

[illegible]

座標面積成果表 (経緯距)

地番	22-1						地区名	
測点	X	Y	D X	Y × D X	内角	方向角	辺長	
22-A1	-100824.730	682.376						
22-A2	-100822.730	684.608	-0.340	-232.766720	224-54-07	48-08-16	2.997	
22-1	-100825.070	728.674	-16.165	-11779.015210	270-00-13	93-02-23	44.128	
22-12	-100838.895	727.939	-14.956	-10887.055684	179-59-36	183-02-36	13.845	
22-11	-100840.026	727.879	-0.018	-13.101822	270-00-06	183-02-12	1.133	
22-10	-100838.913	706.910	-13.868	-9803.427880	90-00-11	273-02-18	20.999	
22-9	-100853.894	706.114	-13.757	-9714.010298	269-59-29	183-02-29	15.002	
22-E1	-100852.670	683.012	3.445	2352.976340	225-02-08	273-01-58	23.134	
22-E2	-100850.449	681.017	27.940	19027.614980	224-57-23	318-04-06	2.985	
22-A1	-100824.730	682.376	27.719	18914.780344	225-06-47	3-01-29	25.755	
		合計	倍面積 面積	2134.005950 1067.0029750	1980-00-00 坪数		149.978	

座標面積成果表（経緯距）

[illegible]

座標面積成果表 (経緯距)

[illegible]

## 座標面積成果表（経緯距）

[illegible]

## 座標面積成果表（経緯距）

[illegible]



## 座標面積成果表（経緯距）

地番	22 6						地区名	
測点	X	Y	D X	Y × D X	内角	方向角	辺長	
22-5	-100855.985	745.580						
22-6	-100855.559	737.532	16.535	12195.091620	270-00-29	273-01-48	8.059	
22-15	-100839.450	738.387	15.681	11578.646547	270-00-22	3-02-17	16.132	
22-16	-100839.878	746.435	-16.535	-12342.302725	269-59-40	93-02-39	8.059	
22-5	-100855.985	745.580	-15.681	-11691.439980	269-59-29	183-02-19	16.130	
		合計	倍面積 面積	260.004538 130.0022690	1080-00-00 坪数		48.380	

## 座標面積成果表（経緯距）

[illegible]

座標面積成果表（経緯距）

[illegible]

## 座標面積成果表 (経緯距)

[illegible]