



換 地 図 縮尺 500分の1
所在 豊田市四郷町六反田南


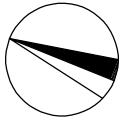


1号公園

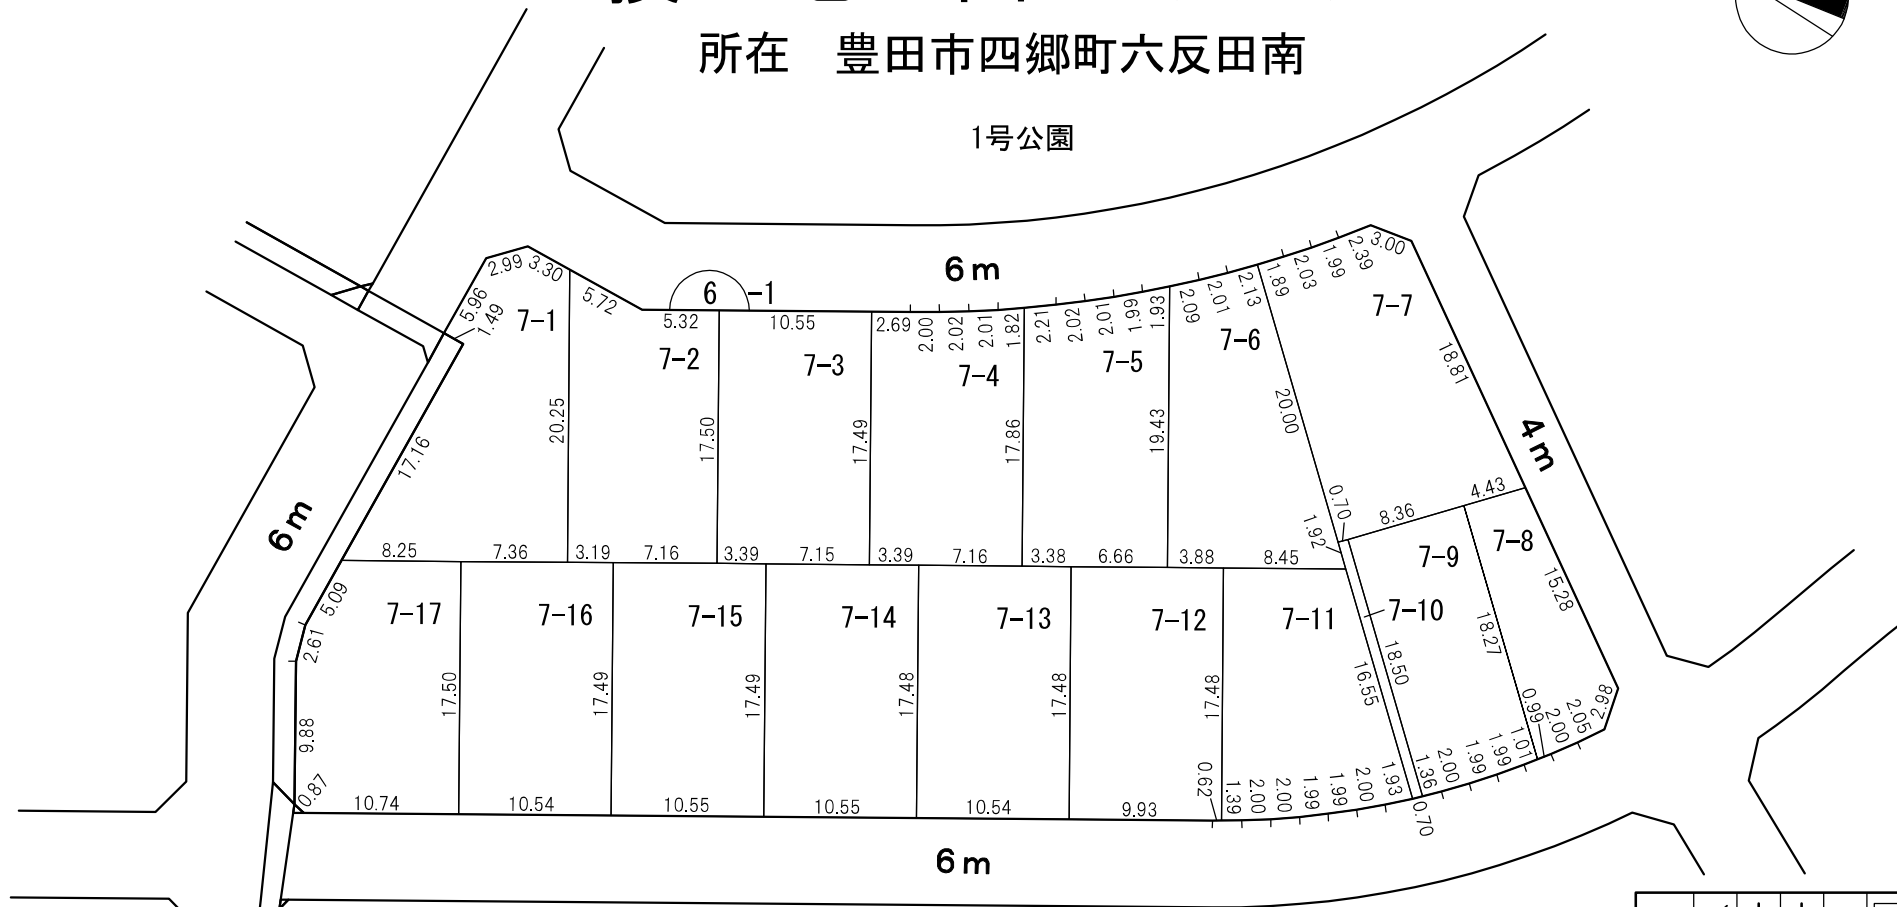

凡 例					
	施行地区界	町界	字界	街区番号	換地番

○この図面は、確定図のコピーであり、令和4年7月15日換地処分のもので。 ○換地後の経年処分により、現況と相違している場合があります。
○この図面は、私法上の権利関係について公定力のあるものではありません。 ○コピーしているため、伸縮、文字潰れなどがありますのでご了承ください。

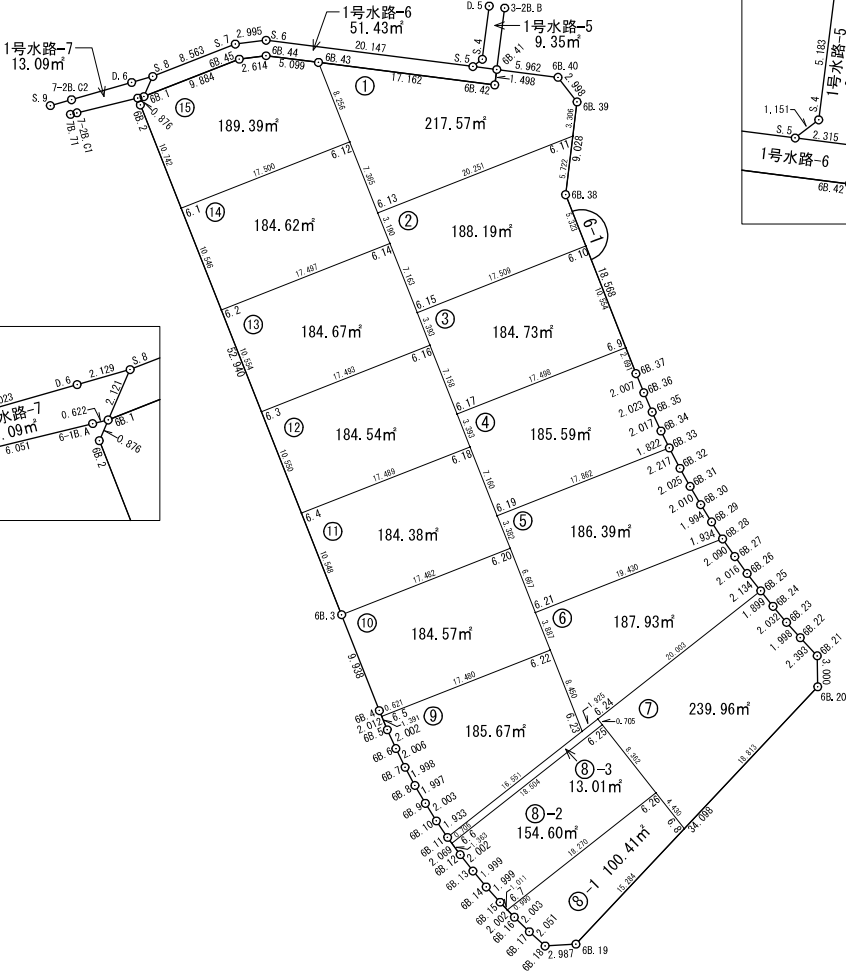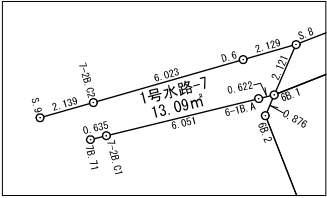

街区面積	㎡ 2956.29
画地面積	2956.22
差引	0.07

座標面積成果表（経緯距）

地 番	6-1街区						地 区 名		
測 点		X	Y	D X	Y × D X	内 角	方 向 角	辺 長	
6B. 1		-97112. 409	-369. 207						
6B. 2		-97113. 215	-369. 551	-50. 050	18496. 027550	135-20-59	203-06-46	0. 876	
6B. 3		-97162. 459	-350. 116	-58. 492	20478. 985072	180-03-30	158-27-45	52. 940	
6B. 4		-97171. 707	-346. 477	-11. 108	3848. 666516	179-02-36	158-31-15	9. 938	
6B. 5		-97173. 567	-345. 709	-3. 683	1273. 246247	178-02-04	157-33-51	2. 012	
6B. 6		-97175. 390	-344. 882	-3. 621	1248. 817722	178-03-58	155-35-55	2. 002	
6B. 7		-97177. 188	-343. 992	-3. 557	1223. 579544	178-02-18	153-39-53	2. 006	
6B. 8		-97178. 947	-343. 045	-3. 485	1195. 511825	178-05-09	151-42-11	1. 998	
6B. 9		-97180. 673	-342. 040	-3. 419	1169. 434760	177-55-04	149-47-20	1. 997	
6B. 10		-97182. 366	-340. 970	-3. 295	1123. 496150	178-15-29	147-42-24	2. 003	
6B. 11		-97183. 968	-339. 888	-3. 273	1112. 453424	177-54-07	145-57-53	1. 933	
6B. 12		-97185. 639	-338. 668	-3. 248	1099. 993664	178-05-25	143-52-00	2. 069	
6B. 13		-97187. 216	-337. 434	-3. 111	1049. 757174	178-10-44	141-57-25	2. 002	
6B. 14		-97188. 750	-336. 153	-3. 020	1015. 182060	177-53-08	140-08-09	1. 999	
6B. 15		-97190. 236	-334. 816	-2. 932	981. 680512	178-14-01	138-01-17	1. 999	
6B. 16		-97191. 682	-333. 432	-2. 841	947. 280312	177-53-43	136-15-18	2. 002	
6B. 17		-97193. 077	-331. 995	-2. 771	919. 958145	177-59-04	134-09-01	2. 003	
6B. 18		-97194. 453	-330. 474	-1. 208	399. 212592	134-38-27	132-08-05	2. 051	
6B. 19		-97194. 285	-327. 492	25. 020	-8193. 849840	136-26-05	86-46-32	2. 987	
6B. 20		-97169. 433	-304. 146	27. 852	-8471. 074392	135-58-07	43-12-37	34. 098	
6B. 21		-97166. 433	-304. 189	4. 746	-1443. 680994	137-40-00	359-10-44	3. 000	
6B. 22		-97164. 687	-305. 826	3. 239	-990. 570414	181-30-07	316-50-44	2. 393	
6B. 23		-97163. 194	-307. 154	3. 044	-934. 976776	181-24-10	318-20-51	1. 998	
6B. 24		-97161. 643	-308. 467	3. 031	-934. 963477	181-26-55	319-45-01	2. 032	
6B. 25		-97160. 163	-309. 657	3. 169	-981. 303033	181-07-52	321-11-56	1. 899	
6B. 26		-97158. 474	-310. 961	3. 321	-1032. 701481	181-42-34	322-19-48	2. 134	
6B. 27		-97156. 842	-312. 145	3. 351	-1045. 997895	181-18-44	324-02-22	2. 016	
6B. 28		-97155. 123	-313. 333	3. 336	-1045. 278888	181-22-38	325-21-06	2. 090	
6B. 29		-97153. 506	-314. 394	3. 312	-1041. 272928	181-28-11	326-43-44	1. 934	
			合 計	倍 面 積					
			面 積		坪 数				

座標面積成果表 (経緯距)

[illegible]

座標面積成果表 (経緯距)

[illegible]

座標面積成果表 (経緯距)

[illegible]

座標面積成果表（経緯距）

[illegible]

座標面積成果表 (経緯距)

地 番	6-1.4						地 区 名	
測 点	X	Y	D X	Y × D X	内 角	方 向 角	辺 長	
6. 17	-97143.083	-338.959						
6. 18	-97146.240	-337.715	-9.819	3316.023585	180-00-57	158-29-36	3.393	
6. 19	-97152.902	-335.092	-0.105	35.184660	89-57-16	158-30-33	7.160	
6B. 33	-97146.345	-318.477	8.191	-2608.645107	85-16-51	68-27-49	17.862	
6B. 34	-97144.711	-319.283	3.465	-1106.315595	181-25-51	333-44-40	1.822	
6B. 35	-97142.880	-320.130	3.685	-1179.679050	181-15-02	335-10-31	2.017	
6B. 36	-97141.026	-320.939	3.712	-1191.325568	181-22-49	336-25-33	2.023	
6B. 37	-97139.168	-321.697	4.363	-1403.564011	180-44-54	337-48-22	2.007	
6. 9	-97136.663	-322.681	-3.915	1263.296115	89-55-17	338-33-16	2.691	
6. 17	-97143.083	-338.959	-9.577	3246.210343	90-01-03	248-28-33	17.498	
		合 計	倍 面 積	371.185372	1260-00-00		56.473	
			面 積	185.592	坪 数	56.1415		

座標面積成果表 (経緯距)

[illegible]

座標面積成果表（経緯距）

[illegible]

座標面積成果表 (経緯距)

[illegible]

座標面積成果表（経緯距）

地番	6-1.8-1						地区名	
測点		X	Y	D X	Y × D X	内角	方向角	辺長
6.7		-97190.967	-334.117					
6B.16		-97191.682	-333.432	-2.110	703.541520	177-55-22	136-13-39	0.990
6B.17		-97193.077	-331.995	-2.771	919.958145	177-59-04	134-09-01	2.003
6B.18		-97194.453	-330.474	-1.208	399.212592	134-38-27	132-08-05	2.051
6B.19		-97194.285	-327.492	11.308	-3703.279536	136-26-06	86-46-32	2.987
6.8		-97183.145	-317.027	14.623	-4635.885821	98-37-06	43-12-38	15.284
6.26		-97179.662	-319.765	-7.822	2501.201830	89-56-38	321-49-44	4.430
6.7		-97190.967	-334.117	-12.020	4016.086340	84-27-17	231-46-22	18.270

座標面積成果表（経緯距）

[illegible]

座標面積成果表（経緯距）

[illegible]

座標面積成果表 (経緯距)

[illegible]

座標面積成果表（経緯距）

[illegible]

座標面積成果表（経緯距）

地番	6-1.11						地区名	
測点	X	Y	D X	Y × D X	内角	方向角	辺長	
6.4	-97152.647	-353.988						
6B.3	-97162.459	-350.116	-3.402	1191.094632	90-01-28	158-27-54	10.548	
6.20	-97156.049	-333.852	9.557	-3190.623564	90-00-17	68-29-22	17.482	
6.19	-97152.902	-335.092	9.809	-3286.917428	180-00-54	338-29-39	3.382	
6.18	-97146.240	-337.715	0.255	-86.117325	90-00-01	338-30-33	7.160	
6.4	-97152.647	-353.988	-16.219	5741.331372	89-57-20	248-30-34	17.489	
		合計	倍面積 面積	368.767687 184.383	540-00-00 坪数		56.061	

座標面積成果表（経緯距）

[illegible]

座標面積成果表（経緯距）

[illegible]

座標面積成果表（経緯距）

[illegible]

座標面積成果表 (経緯距)

[illegible]