

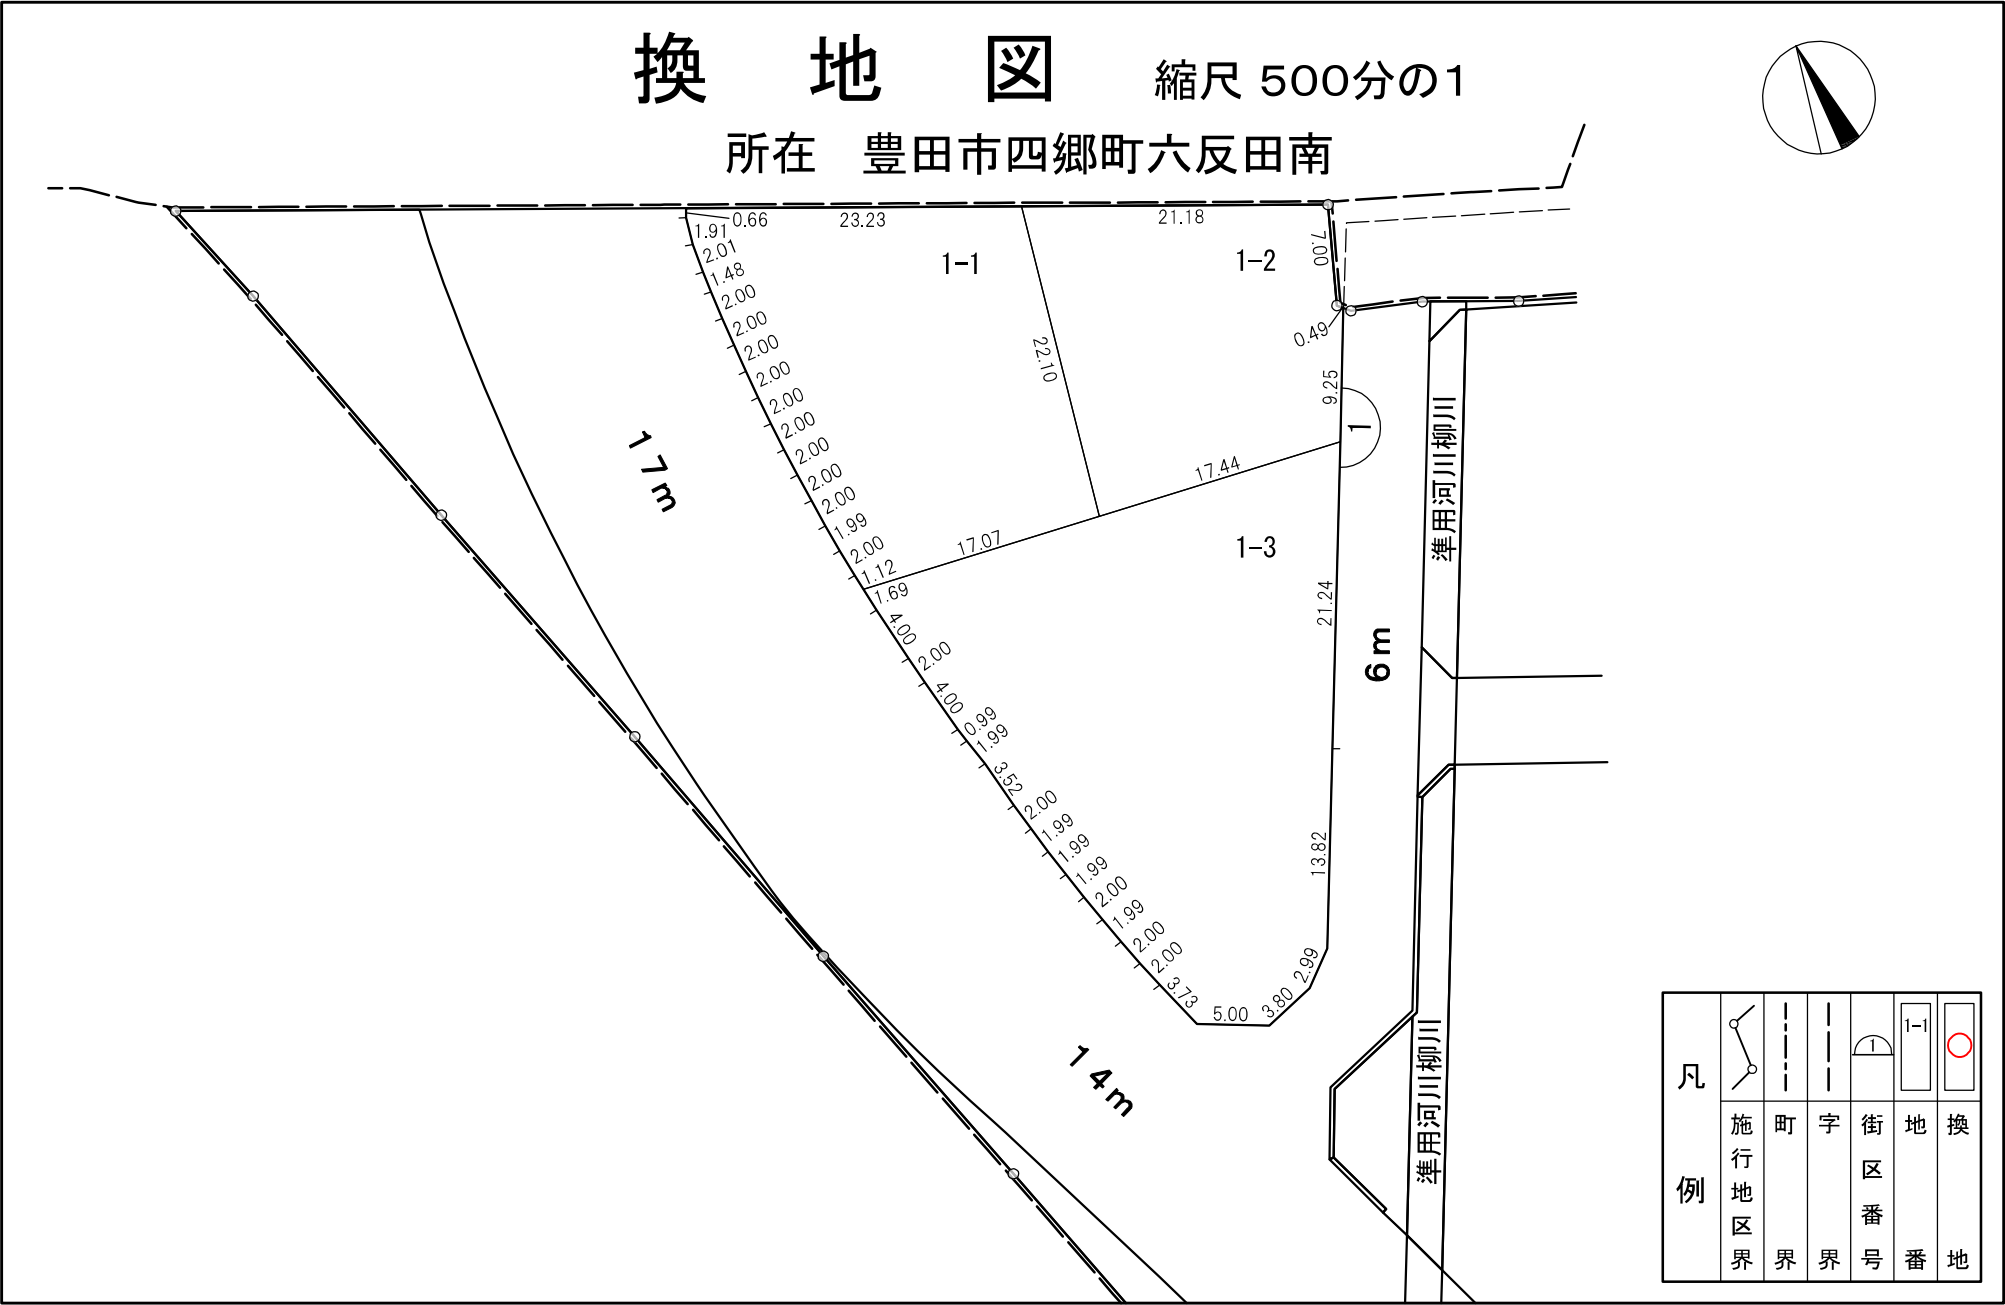
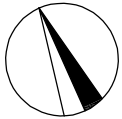
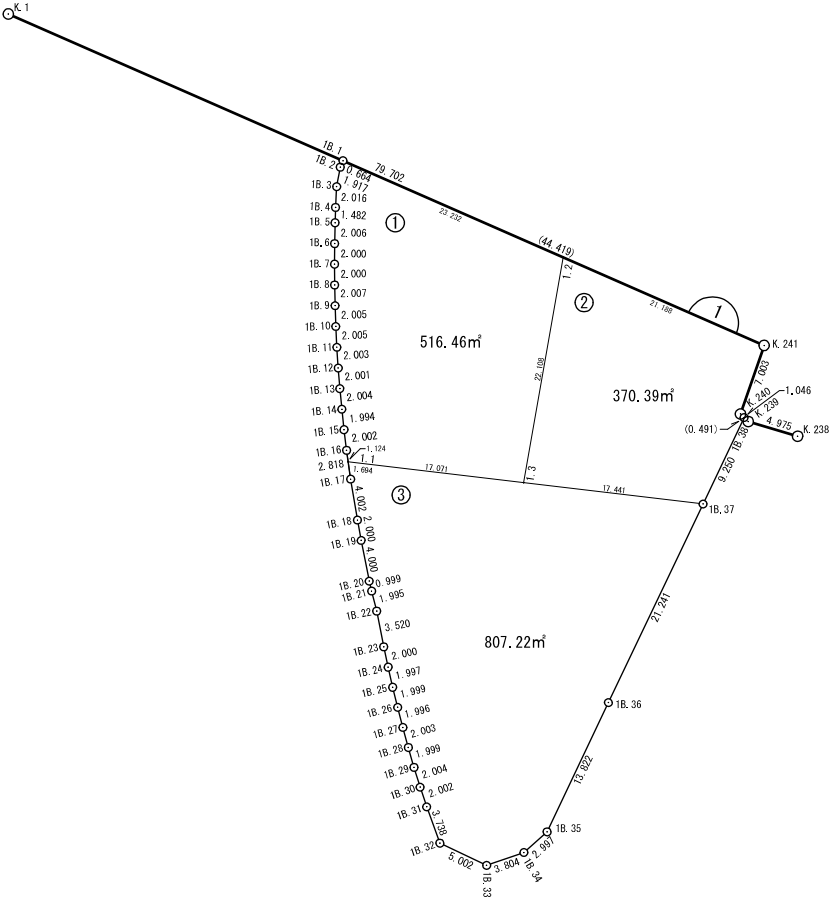


換地図 縮尺 500分の1

所在 豊田市四郷町六反田南

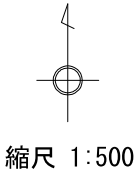

○この図面は、確定図のコピーであり、令和4年7月15日換地処分のもので。 ○換地後の経年処分により、現況と相違している場合があります。
○この図面は、私法上の権利関係について公定力のあるものではありません。 ○コピーしているため、伸縮、文字潰れなどがありますのでご了承ください。

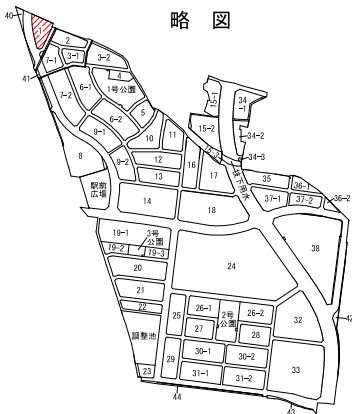

街区面積	㎡ 1694.08
画地面積	1694.07
差引	0.01

座標面積成果表（経緯距）

地 番		1街区					地 区 名	
測 点		X	Y	D X	Y × D X	内 角	方 向 角	辺 長
1B. 1		-97008. 226	-438. 014					
1B. 2		-97008. 842	-438. 261	-2. 499	1095. 214239	168-53-09	201-50-58	0. 664
1B. 3		-97010. 725	-438. 618	-3. 896	1708. 855728	172-23-33	190-44-07	1. 917
1B. 4		-97012. 738	-438. 728	-3. 494	1532. 915632	178-46-02	183-07-40	2. 016
1B. 5		-97014. 219	-438. 777	-3. 487	1530. 015399	179-11-25	181-53-42	1. 482
1B. 6		-97016. 225	-438. 815	-4. 006	1757. 892890	179-20-40	181-05-07	2. 006
1B. 7		-97018. 225	-438. 830	-4. 000	1755. 320000	179-10-09	180-25-47	2. 000
1B. 8		-97020. 225	-438. 816	-4. 007	1758. 335712	179-10-25	179-35-56	2. 000
1B. 9		-97022. 232	-438. 773	-4. 011	1759. 918503	179-17-03	178-46-21	2. 007
1B. 10		-97024. 236	-438. 705	-4. 006	1757. 452230	178-56-28	178-03-24	2. 005
1B. 11		-97026. 238	-438. 600	-4. 001	1754. 838600	179-16-53	176-59-52	2. 005
1B. 12		-97028. 237	-438. 470	-3. 994	1751. 249180	179-09-51	176-16-45	2. 003
1B. 13		-97030. 232	-438. 311	-3. 990	1748. 860890	179-12-06	175-26-36	2. 001
1B. 14		-97032. 227	-438. 124	-3. 978	1742. 857272	179-16-53	174-38-42	2. 004
1B. 15		-97034. 210	-437. 913	-3. 970	1738. 514610	179-00-58	173-55-35	1. 994
1B. 16		-97036. 197	-437. 667	-4. 777	2090. 735259	179-01-10	172-56-33	2. 002
1B. 17		-97038. 987	-437. 273	-6. 738	2946. 345474	178-36-14	171-57-43	2. 818
1B. 18		-97042. 935	-436. 617	-5. 914	2582. 152938	178-48-14	170-33-57	4. 002
1B. 19		-97044. 901	-436. 248	-5. 891	2569. 936968	179-29-20	169-22-11	2. 000
1B. 20		-97048. 826	-435. 475	-4. 898	2132. 956550	178-07-15	168-51-31	4. 000
1B. 21		-97049. 799	-435. 250	-2. 905	1264. 401250	178-32-19	166-58-46	0. 999
1B. 22		-97051. 731	-434. 751	-5. 386	2341. 568886	183-20-40	165-31-05	1. 995
1B. 23		-97055. 185	-434. 071	-5. 411	2348. 758181	179-14-56	168-51-45	3. 520
1B. 24		-97057. 142	-433. 659	-3. 904	1693. 004736	179-04-13	168-06-41	2. 000
1B. 25		-97059. 089	-433. 216	-3. 887	1683. 910592	178-51-56	167-10-54	1. 997
1B. 26		-97061. 029	-432. 734	-3. 871	1675. 113314	179-17-49	166-02-50	1. 999
1B. 27		-97062. 960	-432. 229	-3. 863	1669. 700627	179-18-56	165-20-39	1. 996
1B. 28		-97064. 892	-431. 699	-3. 855	1664. 199645	179-27-42	164-39-35	2. 003
1B. 29		-97066. 815	-431. 152	-3. 840	1655. 623680	178-54-30	164-07-17	1. 999
			合 計	倍 面 積				
				面 積		坪 数		

座標面積成果表 (経緯距)

[illegible]

座標面積成果表 (経緯距)

[illegible]

座標面積成果表 (経緯距)

地 番	1. 2							地 区 名	
測 点	X	Y	D X	Y × D X	内 角	方 向 角	辺 長		
1. 2	-97017. 558	-416. 739							
1. 3	-97039. 333	-420. 559	-23. 829	10021. 500411	86-48-46	189-57-01	22. 108		
1B. 37	-97041. 387	-403. 239	6. 302	-2541. 212178	108-38-19	96-45-47	17. 441		
1B. 38	-97033. 031	-399. 271	8. 699	-3473. 258429	108-51-23	25-24-06	9. 250		
K. 240	-97032. 688	-399. 623	6. 962	-2782. 175326	244-48-11	314-15-29	0. 491		
K. 241	-97026. 069	-397. 336	15. 130	-6011. 693680	94-37-24	19-03-40	7. 003		
1. 2	-97017. 558	-416. 739	-13. 264	5527. 626096	76-15-57	293-41-04	21. 188		

座標面積成果表（経緯距）

地 番	1. 3					地 区 名	
測 点	X	Y	D X	Y × D X	内 角	方 向 角	辺 長
1. 1	-97037. 310	-437. 510					
1B. 17	-97038. 987	-437. 273	-5. 625	2459. 660625	178-36-35	171-57-22	1. 694
1B. 18	-97042. 935	-436. 617	-5. 914	2582. 152938	178-48-14	170-33-57	4. 002
1B. 19	-97044. 901	-436. 248	-5. 891	2569. 936968	179-29-20	169-22-11	2. 000
1B. 20	-97048. 826	-435. 475	-4. 898	2132. 956550	178-07-15	168-51-31	4. 000
1B. 21	-97049. 799	-435. 250	-2. 905	1264. 401250	178-32-19	166-58-46	0. 999
1B. 22	-97051. 731	-434. 751	-5. 386	2341. 568886	183-20-40	165-31-05	1. 995
1B. 23	-97055. 185	-434. 071	-5. 411	2348. 758181	179-14-56	168-51-45	3. 520
1B. 24	-97057. 142	-433. 659	-3. 904	1693. 004736	179-04-13	168-06-41	2. 000
1B. 25	-97059. 089	-433. 216	-3. 887	1683. 910592	178-51-56	167-10-54	1. 997
1B. 26	-97061. 029	-432. 734	-3. 871	1675. 113314	179-17-49	166-02-50	1. 999
1B. 27	-97062. 960	-432. 229	-3. 863	1669. 700627	179-18-56	165-20-39	1. 996
1B. 28	-97064. 892	-431. 699	-3. 855	1664. 199645	179-27-42	164-39-35	2. 003
1B. 29	-97066. 815	-431. 152	-3. 840	1655. 623680	178-54-30	164-07-17	1. 999
1B. 30	-97068. 732	-430. 567	-3. 816	1643. 043672	178-28-52	163-01-47	2. 004
1B. 31	-97070. 631	-429. 932	-5. 412	2326. 791984	178-31-37	161-30-39	2. 002
1B. 32	-97074. 144	-428. 656	-5. 653	2423. 192368	135-17-33	160-02-16	3. 738
1B. 33	-97076. 284	-424. 135	-0. 903	382. 993905	135-41-30	115-19-49	5. 002
1B. 34	-97075. 047	-420. 538	3. 236	-1360. 860968	157-08-34	71-01-19	3. 804
1B. 35	-97073. 048	-418. 305	14. 484	-6058. 729620	157-14-30	48-09-53	2. 997
1B. 36	-97060. 563	-412. 375	31. 661	-13056. 204875	180-04-05	25-24-23	13. 822
1B. 37	-97041. 387	-403. 239	21. 230	-8560. 763970	71-17-19	25-28-28	21. 241
1. 3	-97039. 333	-420. 559	4. 077	-1714. 619043	180-02-34	276-45-47	17. 441
1. 1	-97037. 310	-437. 510	0. 346	-151. 378460	75-09-01	276-48-21	17. 071
		合 計	倍 面 積	1614. 452985	3780-00-00		119. 326
			面 積	807. 226	坪 数	244. 1858	