




換地図

縮尺 500分の1


所在 豊田市四郷町六反田南

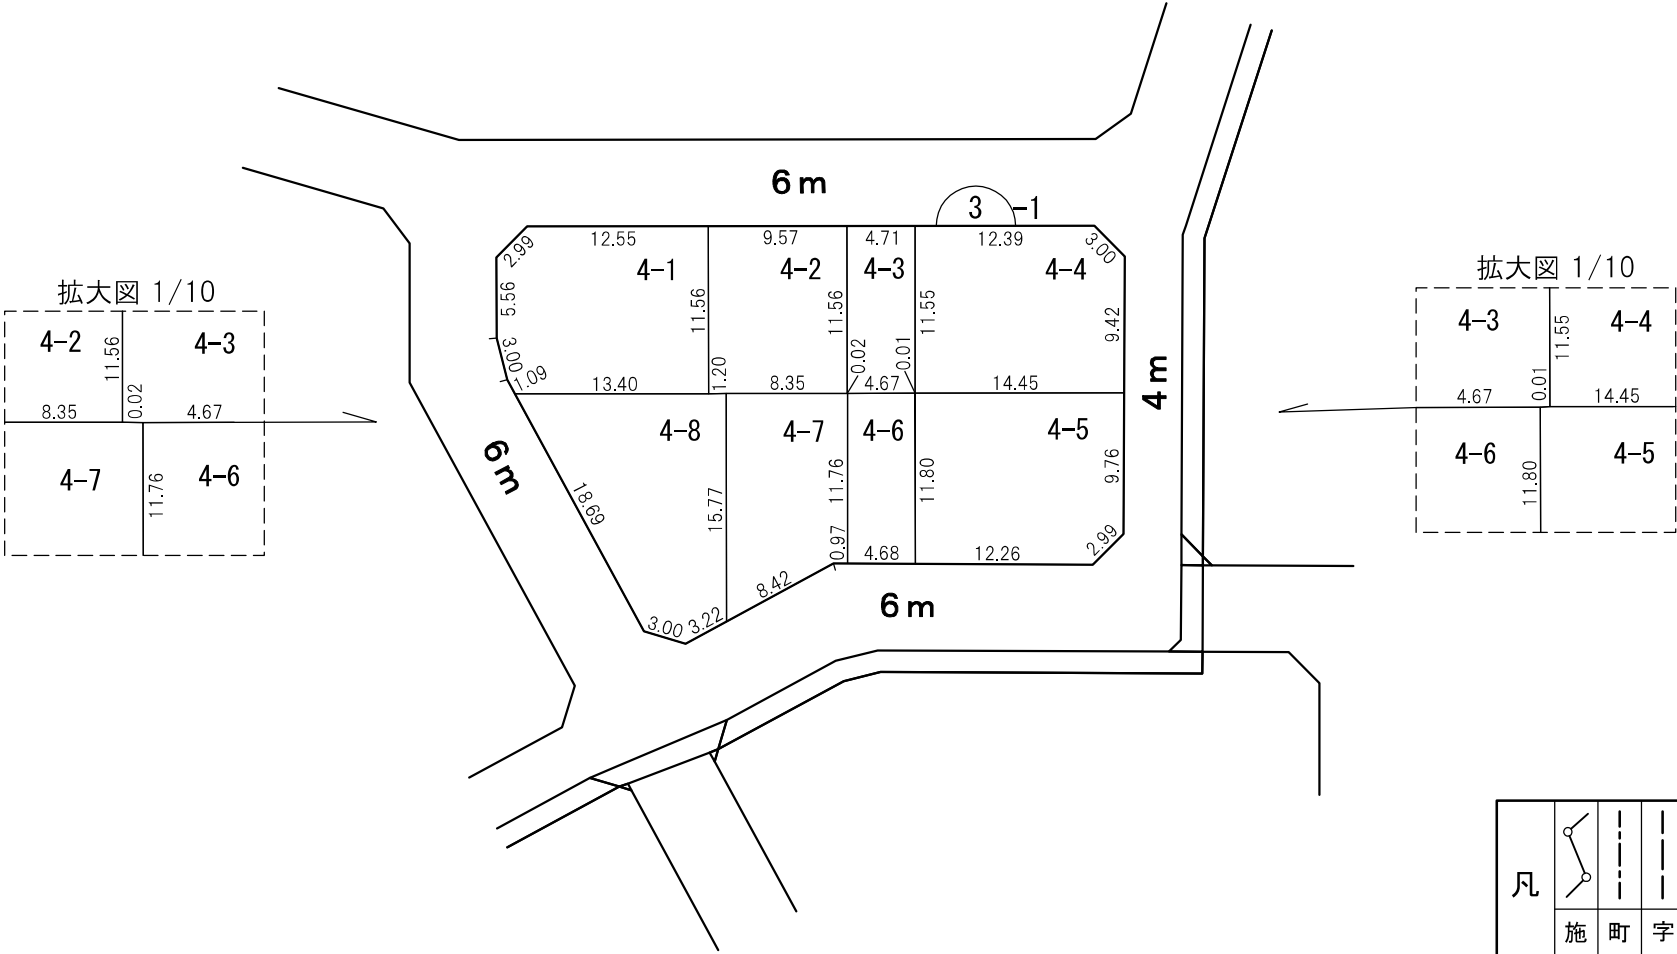

○この図面は、確定図のコピーであり、令和4年7月15日換地処分のものであります。 ○換地後の経年処分により、現況と相違している場合があります。
○この図面は、私法上の権利関係について公定力のあるものではありません。 ○コピーしているため、伸縮、文字潰れなどがありますのでご了承ください。

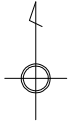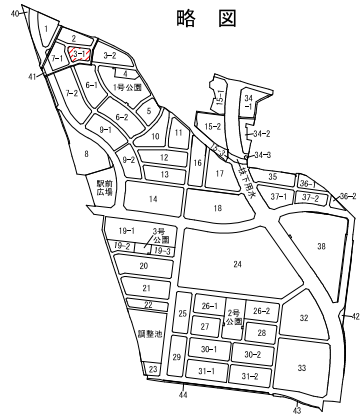

縮尺 1:500

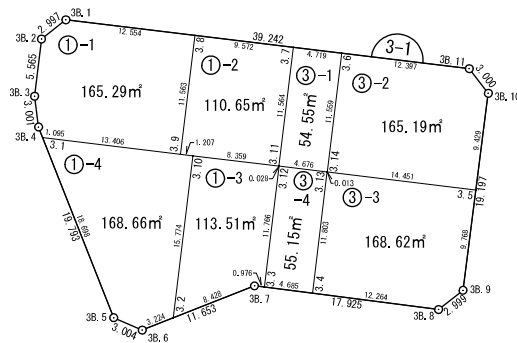

街区面積	㎡ 1001.65
画地面積	1001.62
差 引	0.03

令和3年3月

玉野総合コンサルタント株式会社

座標面積成果表 (経緯距)

[illegible]

座標面積成果表 (経緯距)

[illegible]

座標面積成果表（経緯距）

地番	3-1.1-2							地区名	
測点		X	Y	D X	Y × D X	内角	方向角	辺長	
3.8		-97076.422	-365.468						
3.9		-97087.901	-366.857	-11.625	4264.712625	90-02-56	186-53-58	11.563	
3.10		-97088.047	-365.659	-1.153	421.604827	179-58-15	96-56-54	1.207	
3.11		-97089.054	-357.361	10.473	-3742.641753	90-00-33	96-55-09	8.359	
3.7		-97077.574	-355.966	12.632	-4496.562512	89-59-04	6-55-42	11.564	
3.8		-97076.422	-365.468	-10.327	3774.188036	89-59-12	276-54-46	9.572	

座標面積成果表（経緯距）

[illegible]

座標面積成果表（經緯距）

地番	3-1.1-4					地区名	
測点	X	Y	D X	Y × D X	内角	方向角	辺長
3.1	-97086.291	-380.166					
3B.5	-97103.687	-373.311	-18.597	6942.464667	135-04-08	158-29-34	18.698
3B.6	-97104.888	-370.557	-0.019	7.040583	134-56-02	113-33-42	3.004
3.2	-97103.706	-367.557	16.841	-6190.027437	118-24-56	68-29-44	3.224
3.10	-97088.047	-365.659	15.805	-5779.240495	90-02-14	6-54-40	15.774
3.9	-97087.901	-366.857	1.756	-644.200892	179-56-57	276-56-54	1.207
3.1	-97086.291	-380.166	-15.786	6001.300476	61-35-43	276-53-51	13.406
		合計	倍面積 面積	337.336902 168.668	720-00-00 坪数		55.313

座標面積成果表 (経緯距)

[illegible]

座標面積成果表（経緯距）

[illegible]

座標面積成果表 (経緯距)

[illegible]

座標面積成果表（経緯距）

地番	3-1.3-4							地区名
測点		X	Y	D X	Y × D X	内角	方向角	辺長
3.12		-97089.058	-357.333					
3.3		-97100.739	-358.748	-12.275	4403.631700	90-22-38	186-54-25	11.766
3.4		-97101.333	-354.101	11.124	-3939.019524	89-34-55	97-17-03	4.685
3.13		-97089.615	-352.690	12.275	-4329.269750	89-58-29	6-51-58	11.803
3.12		-97089.058	-357.333	-11.124	3974.972292	90-03-58	276-50-27	4.676