


換 地 図

縮尺 500分の1


所 在 豊田市四郷町森前南




拡大図 1/50

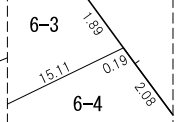


拡大図 1/50

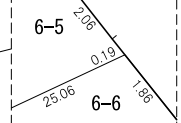

都市計画道路 3・3・9 豊田多治見線
28m



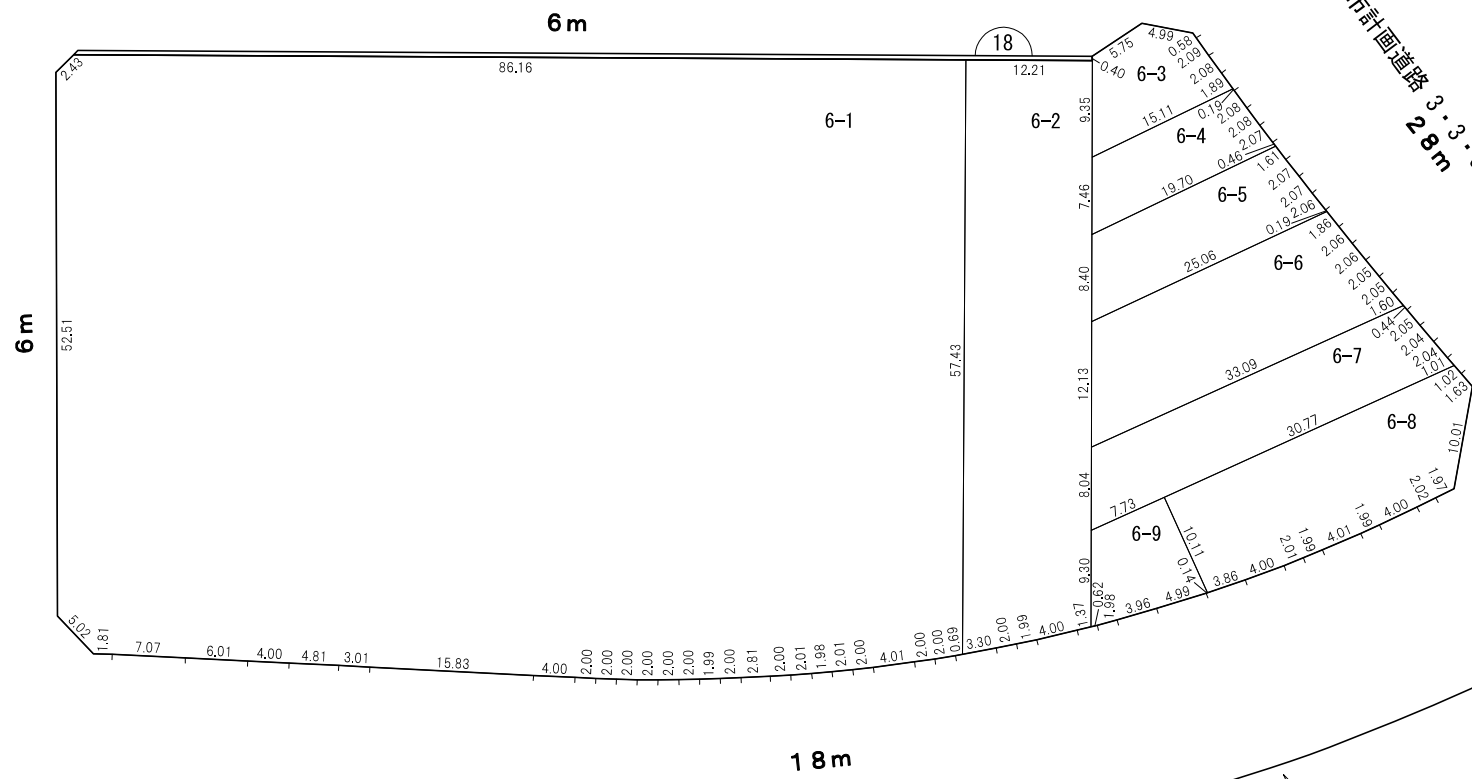


拡大図 1/50

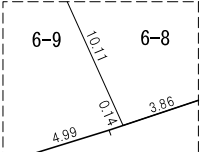

凡				
例	施行地区界	町界	字界	街区番号
				1-1
				換地番号

○この図面は、確定図のコピーであり、令和4年7月15日換地処分のもです。 ○換地後の経年処分により、現況と相違している場合があります。
○この図面は、私法上の権利関係について公定力のあるものではありません。 ○コピーしているため、伸縮、文字潰れなどがありますのでご了承ください。

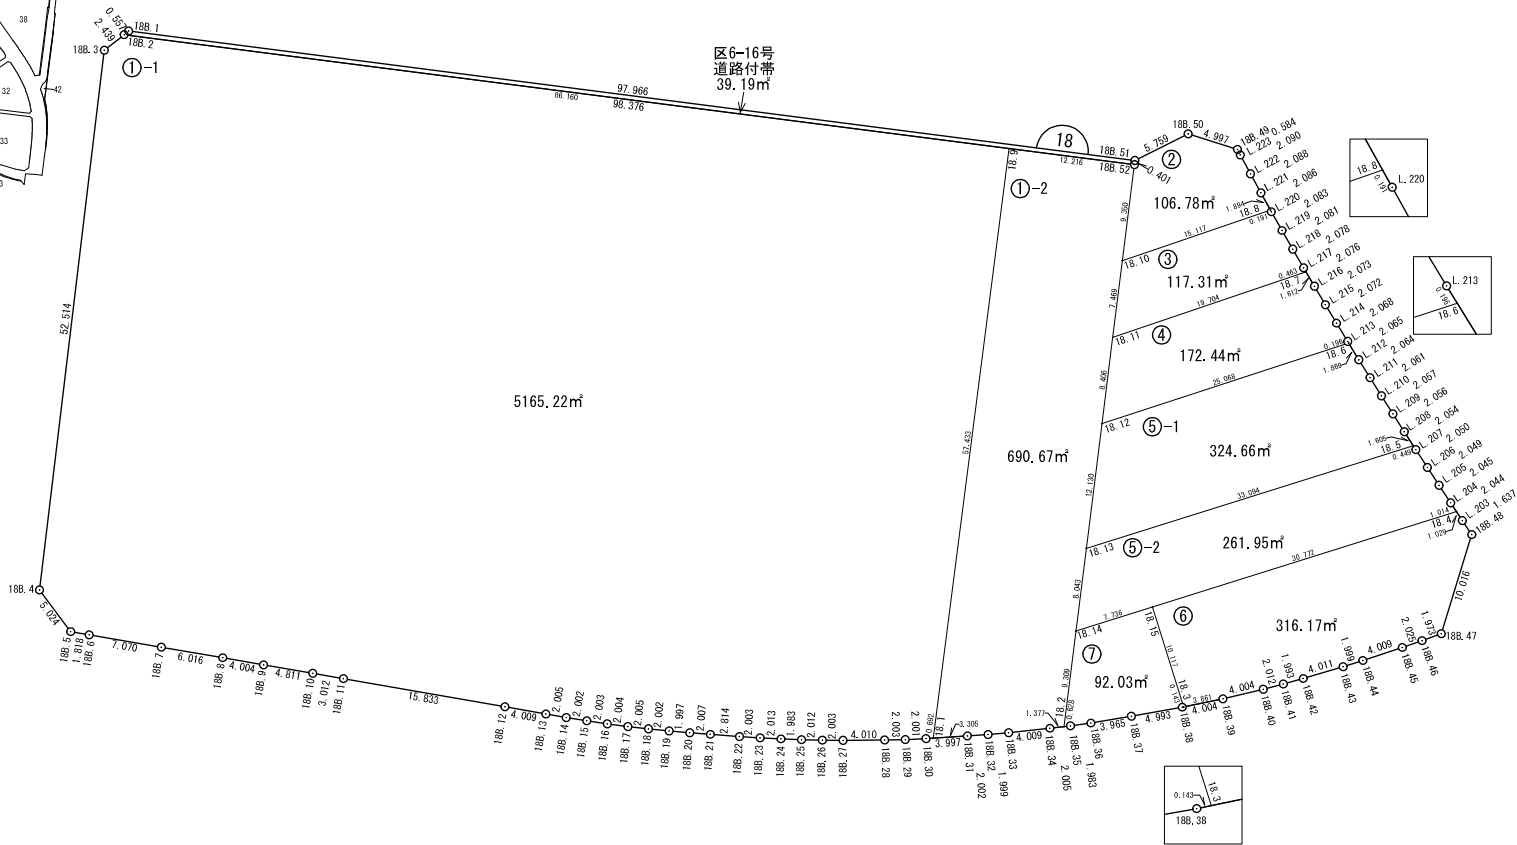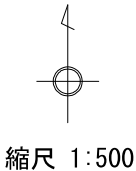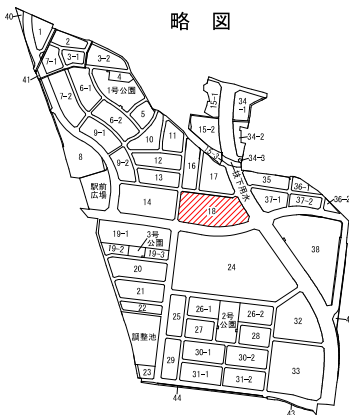

街区面積	m ²
画地面積	7247.25
差引	7247.23
	0.02

座標面積成果表（経緯距）

地 番	18街区						地 区 名	
測 点		X	Y	D X	Y × D X	内 角	方 向 角	辺 長
18B. 2		-97349. 192	-148. 619					
18B. 3		-97350. 696	-150. 539	-53. 645	8075. 664655	134-54-37	231-55-38	2. 439
18B. 4		-97402. 837	-156. 791	-56. 167	8806. 480097	136-25-30	186-50-15	52. 514
18B. 5		-97406. 863	-153. 786	-4. 324	664. 970664	136-10-26	143-15-45	5. 024
18B. 6		-97407. 161	-151. 993	-1. 493	226. 925549	180-17-42	99-26-11	1. 818
18B. 7		-97408. 356	-145. 025	-2. 220	321. 955500	180-04-43	99-43-53	7. 070
18B. 8		-97409. 381	-139. 097	-1. 710	237. 855870	180-02-26	99-48-36	6. 016
18B. 9		-97410. 066	-135. 152	-1. 493	201. 781936	179-49-02	99-51-02	4. 004
18B. 10		-97410. 874	-130. 409	-1. 345	175. 400105	180-36-05	99-40-04	4. 811
18B. 11		-97411. 411	-127. 445	-3. 254	414. 706030	179-36-43	100-16-09	3. 012
18B. 12		-97414. 128	-111. 847	-3. 398	380. 056106	179-53-54	99-52-52	15. 833
18B. 13		-97414. 809	-107. 896	-1. 023	110. 377608	180-02-23	99-46-46	4. 009
18B. 14		-97415. 151	-105. 920	-0. 654	69. 271680	179-08-40	99-49-09	2. 005
18B. 15		-97415. 463	-103. 942	-0. 619	64. 340098	179-51-16	98-57-49	2. 002
18B. 16		-97415. 770	-101. 963	-0. 558	56. 895354	178-22-40	98-49-05	2. 003
18B. 17		-97416. 021	-99. 975	-0. 476	47. 588100	179-14-55	97-11-45	2. 004
18B. 18		-97416. 246	-97. 983	-0. 419	41. 054877	179-06-55	96-26-40	2. 005
18B. 19		-97416. 440	-95. 990	-0. 371	35. 612290	179-31-32	95-33-35	2. 002
18B. 20		-97416. 617	-94. 001	-0. 339	31. 866339	179-32-44	95-05-07	1. 997
18B. 21		-97416. 779	-92. 001	-0. 375	34. 500375	179-42-36	94-37-51	2. 007
18B. 22		-97416. 992	-89. 195	-0. 337	30. 058715	179-12-31	94-20-27	2. 814
18B. 23		-97417. 116	-87. 196	-0. 225	19. 619100	179-19-38	93-32-58	2. 003
18B. 24		-97417. 217	-85. 186	-0. 175	14. 907550	179-15-42	92-52-36	2. 013
18B. 25		-97417. 291	-83. 204	-0. 127	10. 566908	179-22-17	92-08-18	1. 983
18B. 26		-97417. 344	-81. 193	-0. 066	5. 358738	178-51-44	91-30-35	2. 012
18B. 27		-97417. 357	-79. 190	0. 024	-1. 900560	179-05-58	90-22-19	2. 003
18B. 28		-97417. 320	-75. 180	0. 073	-5. 488140	179-29-56	89-28-17	4. 010
18B. 29		-97417. 284	-73. 177	0. 125	-9. 147125	178-28-50	88-58-13	2. 003
18B. 30		-97417. 195	-71. 178	0. 342	-24. 342876	178-55-12	87-27-03	2. 001
			合 計	倍 面 積				
			面 積		坪 数			

座標面積成果表（経緯距）

地 番	18街区						地 区 名	
測 点	X	Y	D X	Y × D X	内 角	方 向 角	辺 長	
18B. 31	-97416. 942	-67. 189	0. 398	-26. 741222	179-28-35	86-22-15	3. 997	
18B. 32	-97416. 797	-65. 192	0. 323	-21. 057016	179-02-38	85-50-50	2. 002	
18B. 33	-97416. 619	-63. 201	0. 609	-38. 489409	178-56-15	84-53-28	1. 999	
18B. 34	-97416. 188	-59. 215	0. 663	-39. 259545	179-31-42	83-49-43	4. 009	
18B. 35	-97415. 956	-57. 223	0. 499	-28. 554277	178-54-19	83-21-25	2. 005	
18B. 36	-97415. 689	-55. 258	0. 921	-50. 892618	178-14-40	82-15-44	1. 983	
18B. 37	-97415. 035	-51. 347	1. 526	-78. 355522	179-26-05	80-30-24	3. 965	
18B. 38	-97414. 163	-46. 431	1. 682	-78. 096942	178-23-12	79-56-29	4. 993	
18B. 39	-97413. 353	-42. 510	1. 735	-73. 754850	178-18-57	78-19-41	4. 004	
18B. 40	-97412. 428	-38. 614	1. 442	-55. 681388	178-27-48	76-38-38	4. 004	
18B. 41	-97411. 911	-36. 670	1. 046	-38. 356820	179-30-15	75-06-26	2. 012	
18B. 42	-97411. 382	-34. 748	1. 657	-57. 577436	179-03-17	74-36-41	1. 993	
18B. 43	-97410. 254	-30. 899	1. 740	-53. 764260	178-30-22	73-39-58	4. 011	
18B. 44	-97409. 642	-28. 996	1. 870	-54. 222520	179-32-15	72-10-20	1. 999	
18B. 45	-97408. 384	-25. 190	1. 923	-48. 440370	179-07-18	71-42-35	4. 009	
18B. 46	-97407. 719	-23. 277	1. 331	-30. 981687	179-26-19	70-49-53	2. 025	
18B. 47	-97407. 053	-21. 420	10. 238	-219. 297960	126-50-52	70-16-12	1. 973	
18B. 48	-97397. 481	-18. 472	10. 933	-201. 954376	129-08-37	17-07-04	10. 016	
L. 203	-97396. 120	-19. 381	3. 063	-59. 364003	180-08-03	326-15-41	1. 637	
L. 204	-97394. 418	-20. 512	3. 409	-69. 925408	180-10-15	326-23-44	2. 044	
L. 205	-97392. 711	-21. 639	3. 421	-74. 027019	180-13-28	326-33-59	2. 045	
L. 206	-97390. 997	-22. 761	3. 433	-78. 138513	180-11-37	326-47-27	2. 049	
L. 207	-97389. 278	-23. 878	3. 445	-82. 259710	180-12-00	326-59-04	2. 050	
L. 208	-97387. 552	-24. 991	3. 459	-86. 443869	180-14-46	327-11-04	2. 054	
L. 209	-97385. 819	-26. 098	3. 471	-90. 586158	180-12-57	327-25-50	2. 056	
L. 210	-97384. 081	-27. 199	3. 484	-94. 761316	180-15-35	327-38-47	2. 057	
L. 211	-97382. 335	-28. 294	3. 499	-99. 000706	180-14-40	327-54-22	2. 061	
L. 212	-97380. 582	-29. 383	3. 512	-103. 193096	180-15-10	328-09-02	2. 064	
L. 213	-97378. 823	-30. 465	3. 526	-107. 419590	180-16-53	328-24-12	2. 065	
		合 計	倍 面 積					
			面 積		坪 数			

座標面積成果表 (経緯距)

[illegible]

座標面積成果表（経緯距）

地 番	18.1-1					地 区 名		
測 点		X	Y	D X	Y × D X	内 角	方 向 角	辺 長
18B. 2		-97349.192	-148.619					
18B. 3		-97350.696	-150.539	-53.645	8075.664655	134-54-37	231-55-38	2.439
18B. 4		-97402.837	-156.791	-56.167	8806.480097	136-25-30	186-50-15	52.514
18B. 5		-97406.863	-153.786	-4.324	664.970664	136-10-26	143-15-45	5.024
18B. 6		-97407.161	-151.993	-1.493	226.925549	180-17-42	99-26-11	1.818
18B. 7		-97408.356	-145.025	-2.220	321.955500	180-04-43	99-43-53	7.070
18B. 8		-97409.381	-139.097	-1.710	237.855870	180-02-26	99-48-36	6.016
18B. 9		-97410.066	-135.152	-1.493	201.781936	179-49-02	99-51-02	4.004
18B. 10		-97410.874	-130.409	-1.345	175.400105	180-36-05	99-40-04	4.811
18B. 11		-97411.411	-127.445	-3.254	414.706030	179-36-43	100-16-09	3.012
18B. 12		-97414.128	-111.847	-3.398	380.056106	179-53-54	99-52-52	15.833
18B. 13		-97414.809	-107.896	-1.023	110.377608	180-02-23	99-46-46	4.009
18B. 14		-97415.151	-105.920	-0.654	69.271680	179-08-40	99-49-09	2.005
18B. 15		-97415.463	-103.942	-0.619	64.340098	179-51-16	98-57-49	2.002
18B. 16		-97415.770	-101.963	-0.558	56.895354	178-22-40	98-49-05	2.003
18B. 17		-97416.021	-99.975	-0.476	47.588100	179-14-55	97-11-45	2.004
18B. 18		-97416.246	-97.983	-0.419	41.054877	179-06-55	96-26-40	2.005
18B. 19		-97416.440	-95.990	-0.371	35.612290	179-31-32	95-33-35	2.002
18B. 20		-97416.617	-94.001	-0.339	31.866339	179-32-44	95-05-07	1.997
18B. 21		-97416.779	-92.001	-0.375	34.500375	179-42-36	94-37-51	2.007
18B. 22		-97416.992	-89.195	-0.337	30.058715	179-12-31	94-20-27	2.814
18B. 23		-97417.116	-87.196	-0.225	19.619100	179-19-38	93-32-58	2.003
18B. 24		-97417.217	-85.186	-0.175	14.907550	179-15-42	92-52-36	2.013
18B. 25		-97417.291	-83.204	-0.127	10.566908	179-22-17	92-08-18	1.983
18B. 26		-97417.344	-81.193	-0.066	5.358738	178-51-44	91-30-35	2.012
18B. 27		-97417.357	-79.190	0.024	-1.900560	179-05-58	90-22-19	2.003
18B. 28		-97417.320	-75.180	0.073	-5.488140	179-29-56	89-28-17	4.010
18B. 29		-97417.284	-73.177	0.125	-9.147125	178-28-50	88-58-13	2.003
18B. 30		-97417.195	-71.178	0.133	-9.466674	178-54-21	87-27-03	2.001
			合 計	倍 面 積				
				面 積		坪 数		

座標面積成果表（経緯距）

[illegible]

座標面積成果表 (経緯距)

[illegible]

座標面積成果表 (経緯距)

[illegible]

座標面積成果表 (経緯距)

[illegible]

座標面積成果表 (経緯距)

[illegible]

座標面積成果表 (経緯距)

地番	18.5-1						地区名	
測点		X	Y	D X	Y × D X	内角	方向角	辺長
18.12		-97386.775	-54.191					
18.13		-97398.811	-55.696	-2.126	118.409696	65-26-53	187-07-38	12.130
18.5		-97388.901	-24.121	11.259	-271.578339	74-36-21	72-34-31	33.094
L.208		-97387.552	-24.991	3.082	-77.022262	180-14-58	327-10-52	1.605
L.209		-97385.819	-26.098	3.471	-90.586158	180-12-57	327-25-50	2.056
L.210		-97384.081	-27.199	3.484	-94.761316	180-15-35	327-38-47	2.057
L.211		-97382.335	-28.294	3.499	-99.000706	180-14-40	327-54-22	2.061
L.212		-97380.582	-29.383	3.345	-98.286135	180-15-36	328-09-02	2.064
18.6		-97378.990	-30.362	-6.193	188.031866	103-29-50	328-24-38	1.869
18.12		-97386.775	-54.191	-19.821	1074.119811	115-13-10	251-54-28	25.068

座標面積成果表 (経緯距)

地番	18.5-2						地区名	
測点		X	Y	D X	Y × D X	内角	方向角	辺長
18.13		-97398.811	-55.696					
18.14		-97406.792	-56.693	-5.667	321.279231	65-28-30	187-07-14	8.043
18.15		-97404.478	-49.311	11.529	-568.506519	179-58-46	72-35-44	7.736
18.4		-97395.263	-19.951	10.060	-200.707060	73-50-41	72-34-30	30.772
L.204		-97394.418	-20.512	2.552	-52.346624	180-08-48	326-25-11	1.014
L.205		-97392.711	-21.639	3.421	-74.027019	180-13-28	326-33-59	2.045
L.206		-97390.997	-22.761	3.433	-78.138513	180-11-37	326-47-27	2.049
L.207		-97389.278	-23.878	2.096	-50.048288	180-12-41	326-59-04	2.050
18.5		-97388.901	-24.121	-9.533	229.945493	105-22-46	327-11-45	0.449
18.13		-97398.811	-55.696	-17.891	996.457136	114-32-43	252-34-31	33.094

座標面積成果表 (経緯距)

[illegible]

座標面積成果表（経緯距）

[illegible]