

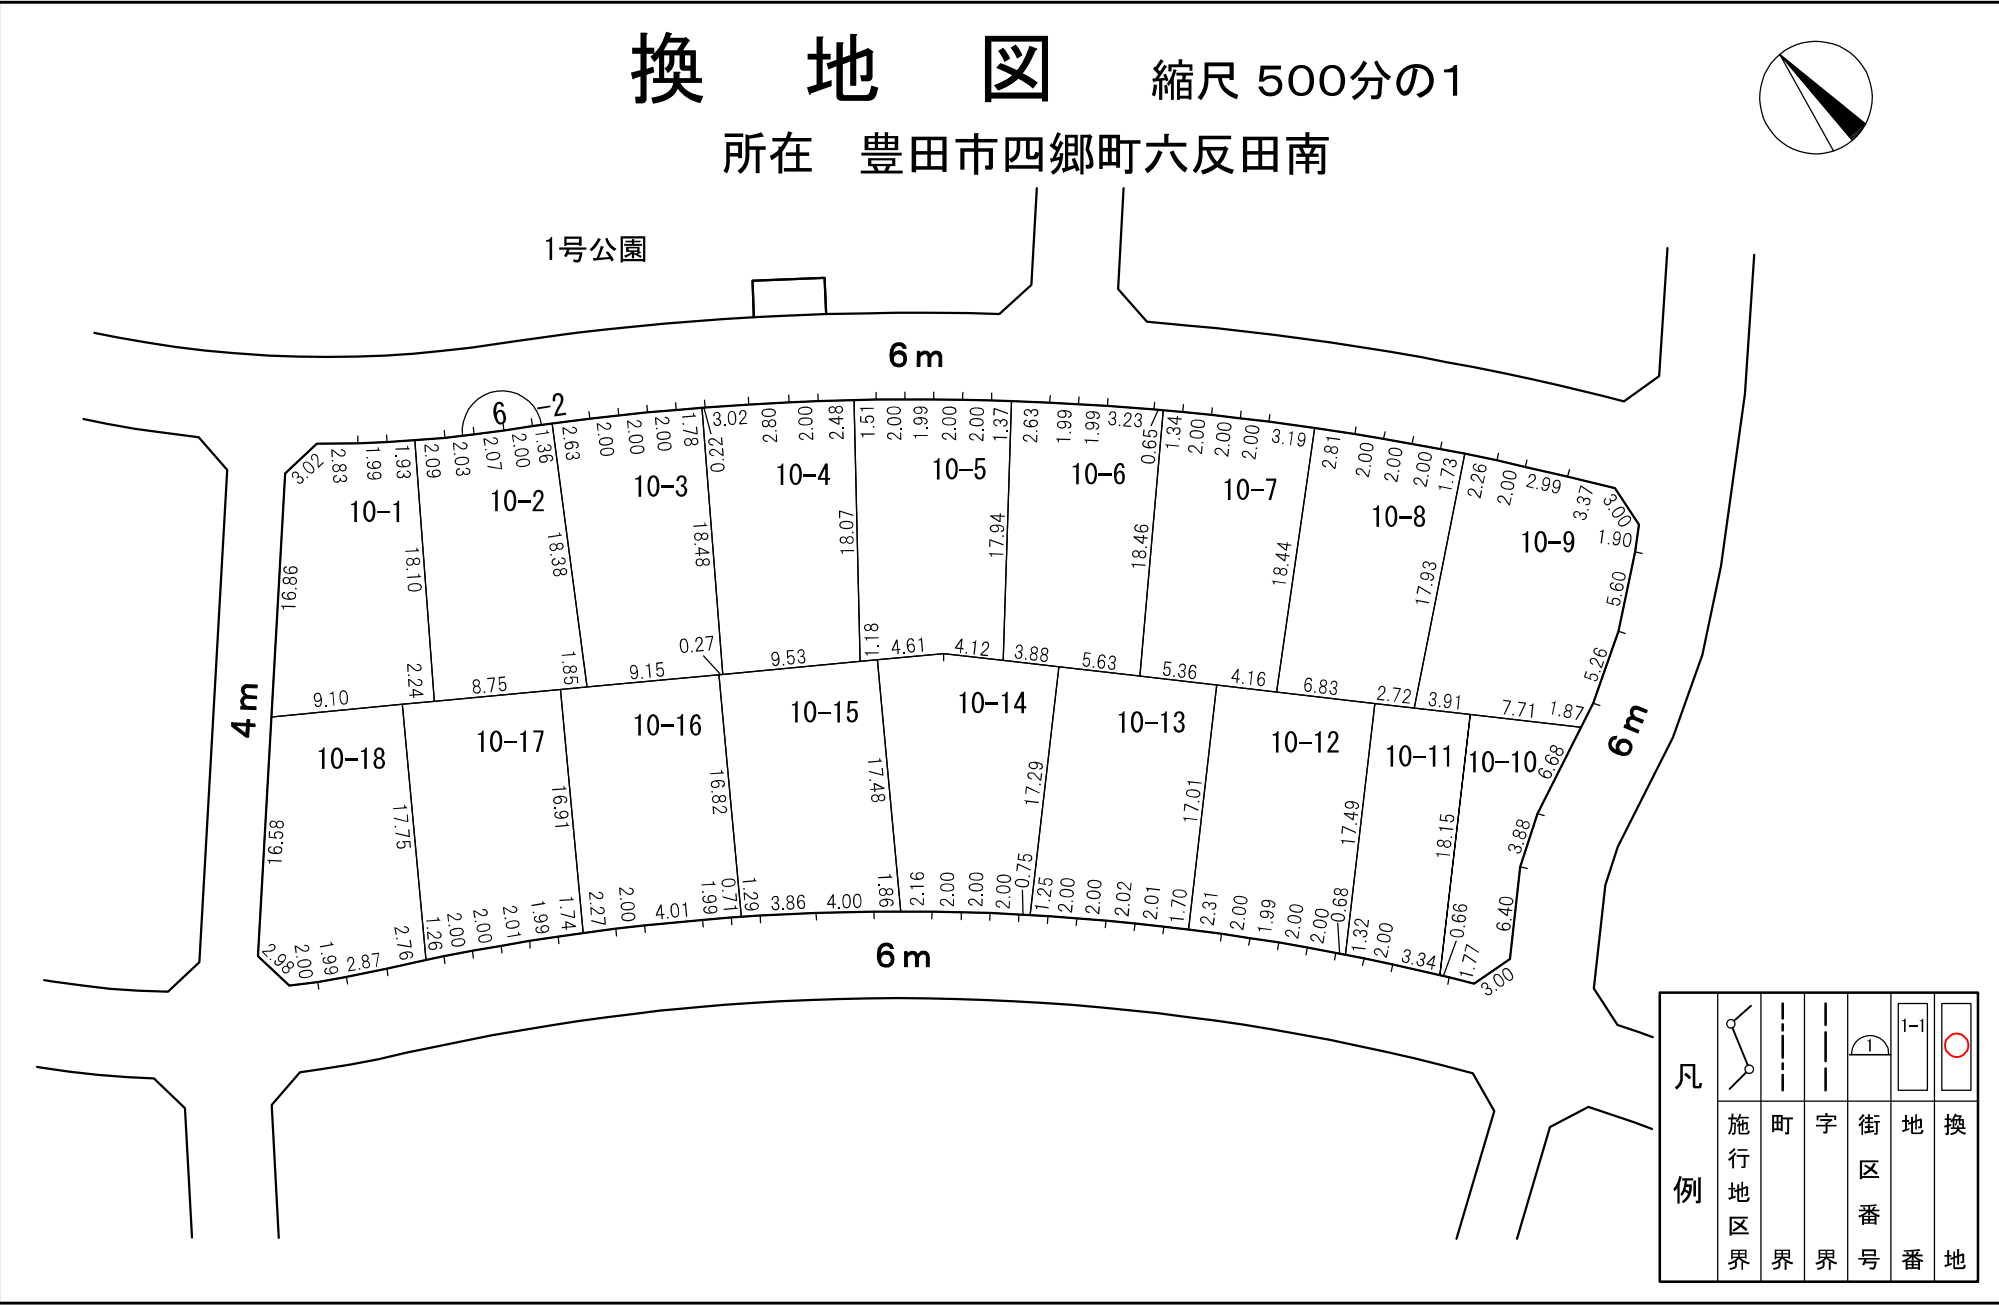
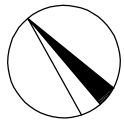
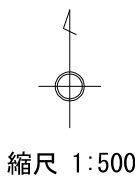


換 地 図 縮尺 500分の1  
所在 豊田市四郷町六反田南

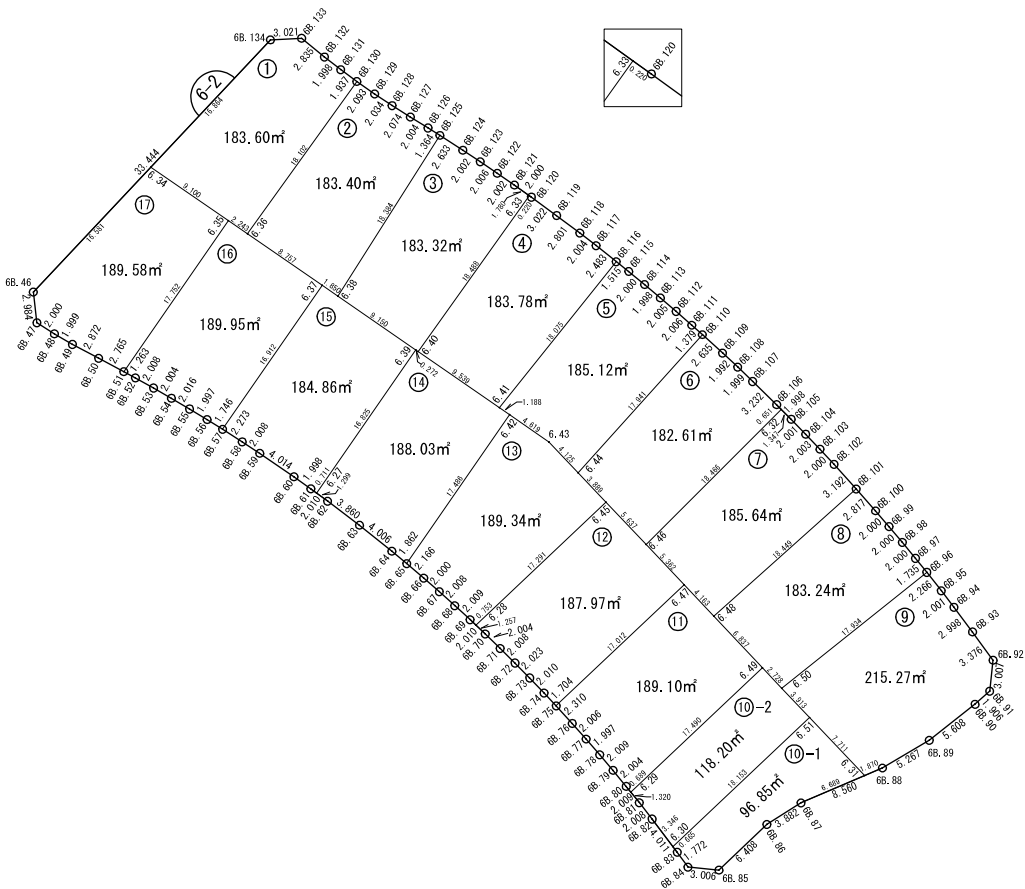

○この図面は、確定図のコピーであり、令和4年7月15日換地処分のもので。 ○換地後の経年処分により、現況と相違している場合があります。  
○この図面は、私法上の権利関係について公定力のあるものではありません。 ○コピーしているため、伸縮、文字潰れなどがありますのでご了承ください。

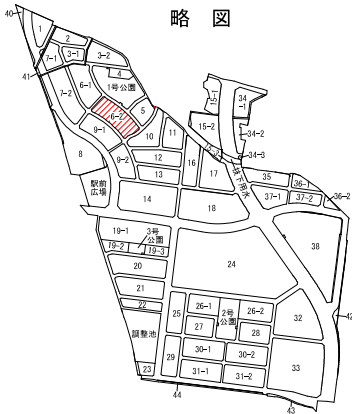

街 区 面 積	m <sup>2</sup> 3219.96
画 地 面 積	3219.86
差 引	0.10

令和3年3月

玉野総合コンサルタント株式会社

座標面積成果表（経緯距）

地 番	6-2街区						地 区 名	
測 点		X	Y	D X	Y × D X	内 角	方 向 角	辺 長
6B. 46		-97196. 554	-324. 130					
6B. 47		-97199. 518	-323. 782	-4. 033	1305. 812806	129-00-42	173-18-13	2. 984
6B. 48		-97200. 587	-322. 092	-2. 076	668. 662992	177-55-51	122-18-55	2. 000
6B. 49		-97201. 594	-320. 365	-2. 359	755. 741035	177-50-09	120-14-46	1. 999
6B. 50		-97202. 946	-317. 831	-2. 644	840. 345164	179-46-16	118-04-55	2. 872
6B. 51		-97204. 238	-315. 386	-1. 892	596. 710312	180-31-06	117-51-11	2. 765
6B. 52		-97204. 838	-314. 275	-1. 578	495. 925950	180-46-19	118-22-17	1. 263
6B. 53		-97205. 816	-312. 521	-1. 977	617. 854017	180-45-40	119-08-36	2. 008
6B. 54		-97206. 815	-310. 784	-2. 023	628. 716032	180-37-49	119-54-16	2. 004
6B. 55		-97207. 839	-309. 048	-2. 059	636. 329832	180-40-48	120-32-05	2. 016
6B. 56		-97208. 874	-307. 340	-1. 958	601. 771720	180-42-01	121-12-53	1. 997
6B. 57		-97209. 797	-305. 858	-2. 145	656. 065410	180-36-51	121-54-54	1. 746
6B. 58		-97211. 019	-303. 942	-2. 322	705. 753324	180-41-10	122-31-45	2. 273
6B. 59		-97212. 119	-302. 262	-3. 376	1020. 436512	181-19-48	123-12-55	2. 008
6B. 60		-97214. 395	-298. 956	-3. 437	1027. 511772	180-58-57	124-32-43	4. 014
6B. 61		-97215. 556	-297. 330	-2. 348	698. 130840	180-40-10	125-31-40	1. 998
6B. 62		-97216. 743	-295. 708	-3. 517	1040. 005036	180-55-41	126-11-50	2. 010
6B. 63		-97219. 073	-292. 630	-4. 835	1414. 866050	181-34-53	127-07-31	3. 860
6B. 64		-97221. 578	-289. 504	-3. 701	1071. 454304	181-15-38	128-42-24	4. 006
6B. 65		-97222. 774	-288. 077	-2. 600	749. 000200	180-26-41	129-58-02	1. 862
6B. 66		-97224. 178	-286. 428	-2. 716	777. 938448	180-35-36	130-24-43	2. 166
6B. 67		-97225. 490	-284. 919	-2. 655	756. 459945	180-58-02	131-00-19	2. 000
6B. 68		-97226. 833	-283. 426	-2. 703	766. 100478	180-38-48	131-58-21	2. 008
6B. 69		-97228. 193	-281. 948	-2. 740	772. 537520	180-44-52	132-37-09	2. 009
6B. 70		-97229. 573	-280. 487	-2. 773	777. 790451	180-40-57	133-22-01	2. 010
6B. 71		-97230. 966	-279. 047	-2. 804	782. 447788	180-35-15	134-02-58	2. 004
6B. 72		-97232. 377	-277. 618	-2. 854	792. 321772	180-51-49	134-38-13	2. 008
6B. 73		-97233. 820	-276. 200	-2. 892	798. 770400	180-37-42	135-30-02	2. 023
6B. 74		-97235. 269	-274. 807	-2. 693	740. 055251	180-44-58	136-07-44	2. 010
			合 計	倍 面 積				
			面 積		坪 数			

座標面積成果表（経緯距）

地 番		6-2街区					地 区 名	
測 点		X	Y	D X	Y × D X	内 角	方 向 角	辺 長
6B. 75		-97236. 513	-273. 642	-2. 952	807. 791184	180-48-23	136-52-42	1. 704
6B. 76		-97238. 221	-272. 087	-3. 204	871. 766748	180-32-56	137-41-05	2. 310
6B. 77		-97239. 717	-270. 751	-3. 002	812. 794502	180-42-17	138-14-01	2. 006
6B. 78		-97241. 223	-269. 439	-3. 038	818. 555682	180-46-00	138-56-18	1. 997
6B. 79		-97242. 755	-268. 140	-3. 078	825. 334920	180-46-56	139-42-18	2. 009
6B. 80		-97244. 301	-266. 865	-3. 112	830. 483880	180-44-14	140-29-14	2. 004
6B. 81		-97245. 867	-265. 607	-3. 149	836. 396443	180-47-35	141-13-28	2. 009
6B. 82		-97247. 450	-264. 371	-4. 784	1264. 750864	180-55-37	142-01-03	2. 008
6B. 83		-97250. 651	-261. 954	-4. 635	1214. 156790	181-04-41	142-56-40	4. 011
6B. 84		-97252. 085	-260. 913	-1. 728	450. 857664	131-35-22	144-01-21	1. 772
6B. 85		-97252. 379	-257. 921	4. 129	-1064. 955809	130-44-28	95-36-43	3. 006
6B. 86		-97247. 956	-253. 284	6. 492	-1644. 319728	191-26-34	46-21-11	6. 408
6B. 87		-97245. 887	-249. 999	5. 442	-1360. 494558	188-59-48	57-47-45	3. 882
6B. 88		-97242. 514	-242. 132	6. 054	-1465. 867128	172-36-40	66-47-33	8. 560
6B. 89		-97239. 833	-237. 598	6. 144	-1459. 802112	172-27-42	59-24-13	5. 267
6B. 90		-97236. 370	-233. 187	4. 736	-1104. 373632	176-14-21	51-51-55	5. 608
6B. 91		-97235. 097	-231. 768	4. 262	-987. 795216	138-11-45	48-06-16	1. 906
6B. 92		-97232. 108	-231. 438	5. 719	-1323. 593922	137-39-54	6-18-01	3. 007
6B. 93		-97229. 378	-233. 424	5. 130	-1197. 465120	179-13-34	323-57-55	3. 376
6B. 94		-97226. 978	-235. 220	3. 985	-937. 351700	179-11-59	323-11-29	2. 998
6B. 95		-97225. 393	-236. 441	3. 368	-796. 333288	179-30-36	322-23-28	2. 001
6B. 96		-97223. 610	-237. 839	3. 130	-744. 436070	179-02-31	321-54-04	2. 266
6B. 97		-97222. 263	-238. 932	2. 891	-690. 752412	179-34-27	320-56-35	1. 735
6B. 98		-97220. 719	-240. 204	3. 073	-738. 146892	179-19-44	320-31-02	2. 000
6B. 99		-97219. 190	-241. 494	3. 042	-734. 624748	179-18-37	319-50-46	2. 000
6B. 100		-97217. 677	-242. 802	3. 629	-881. 128458	179-31-39	319-09-23	2. 000
6B. 101		-97215. 561	-244. 662	4. 485	-1097. 309070	179-13-25	318-41-02	2. 817
6B. 102		-97213. 192	-246. 802	3. 837	-946. 979274	179-19-18	317-54-27	3. 192
6B. 103		-97211. 724	-248. 160	2. 912	-722. 641920	178-54-13	317-13-45	2. 000
			合 計	倍 面 積				
				面 積		坪 数		

座標面積成果表（経緯距）

地 番	6-2街区						地 区 名		
測 点		X	Y	D X	Y × D X	内 角	方 向 角	辺 長	
6B. 104		-97210. 280	-249. 548	2. 879	-718. 448692	179-41-51	316-07-58	2. 003	
6B. 105		-97208. 845	-250. 942	2. 854	-716. 188468	179-26-00	315-49-49	2. 001	
6B. 106		-97207. 426	-252. 348	3. 674	-927. 126552	178-59-03	315-15-49	1. 998	
6B. 107		-97205. 171	-254. 663	3. 634	-925. 445342	179-22-26	314-14-52	3. 232	
6B. 108		-97203. 792	-256. 110	2. 736	-700. 716960	179-19-25	313-37-18	1. 999	
6B. 109		-97202. 435	-257. 568	3. 132	-806. 702976	179-23-39	312-56-43	1. 992	
6B. 110		-97200. 660	-259. 516	2. 694	-699. 136104	179-27-23	312-20-22	2. 635	
6B. 111		-97199. 741	-260. 544	2. 246	-585. 181824	179-36-28	311-47-45	1. 379	
6B. 112		-97198. 414	-262. 049	2. 630	-689. 188870	179-07-35	311-24-13	2. 006	
6B. 113		-97197. 111	-263. 573	2. 592	-683. 181216	179-38-20	310-31-48	2. 005	
6B. 114		-97195. 822	-265. 100	2. 560	-678. 656000	179-17-31	310-10-08	1. 998	
6B. 115		-97194. 551	-266. 644	2. 223	-592. 749612	179-27-32	309-27-39	2. 000	
6B. 116		-97193. 599	-267. 823	2. 492	-667. 414916	179-24-31	308-55-11	1. 515	
6B. 117		-97192. 059	-269. 771	2. 764	-745. 647044	179-18-48	308-19-42	2. 483	
6B. 118		-97190. 835	-271. 358	2. 910	-789. 651780	179-21-48	307-38-30	2. 004	
6B. 119		-97189. 149	-273. 595	3. 462	-947. 185890	178-59-20	307-00-18	2. 801	
6B. 120		-97187. 373	-276. 040	2. 934	-809. 901360	179-22-50	305-59-38	3. 022	
6B. 121		-97186. 215	-277. 671	2. 297	-637. 810287	179-17-30	305-22-28	2. 000	
6B. 122		-97185. 076	-279. 318	2. 262	-631. 817316	179-22-50	304-39-58	2. 002	
6B. 123		-97183. 953	-280. 980	2. 228	-626. 023440	179-27-39	304-02-48	2. 006	
6B. 124		-97182. 848	-282. 649	2. 534	-716. 232566	179-21-21	303-30-27	2. 002	
6B. 125		-97181. 419	-284. 861	2. 161	-615. 584621	179-35-30	302-51-48	2. 633	
6B. 126		-97180. 687	-286. 012	1. 781	-509. 387372	179-06-07	302-27-18	1. 364	
6B. 127		-97179. 638	-287. 720	2. 149	-618. 310280	180-28-40	301-33-25	2. 004	
6B. 128		-97178. 538	-289. 478	2. 228	-644. 956984	181-39-19	302-02-05	2. 074	
6B. 129		-97177. 410	-291. 170	2. 329	-678. 134930	181-19-44	303-41-24	2. 034	
6B. 130		-97176. 209	-292. 884	2. 350	-688. 277400	181-22-18	305-01-08	2. 093	
6B. 131		-97175. 060	-294. 443	2. 374	-699. 007682	181-24-50	306-23-26	1. 937	
6B. 132		-97173. 835	-296. 022	3. 024	-895. 170528	181-35-04	307-48-16	1. 998	
			合 計	倍 面 積					
				面 積		坪 数			

## 座標面積成果表（経緯距）

地番	6-2街区						地区名	
測点		X	Y	D X	Y × D X	内角	方向角	辺長
6B. 133		-97172. 036	-298. 213	1. 656	-493. 840728	137-53-54	309-23-20	2. 835
6B. 134		-97172. 179	-301. 231	-24. 518	7385. 581658	135-55-28	267-17-14	3. 021
6B. 46		-97196. 554	-324. 130	-27. 339	8861. 390070	130-05-31	223-12-42	33. 444

座標面積成果表 (経緯距)

[illegible]

座標面積成果表 (経緯距)

[illegible]



## 座標面積成果表 (経緯距)

[illegible]

## 座標面積成果表（経緯距）

[illegible]

座標面積成果表 (経緯距)

[illegible]

座標面積成果表 (経緯距)

[illegible]

座標面積成果表 (経緯距)

[illegible]

座標面積成果表 (経緯距)

[illegible]

座標面積成果表 (経緯距)

[illegible]

座標面積成果表 (経緯距)

[illegible]



座標面積成果表（經緯距）

地番	6-2.10-2							
測点		X	Y	D X	Y × D X	内角	地区名 方向角	辺長
6. 29		-97244. 838	-266. 433					
6B. 81		-97245. 867	-265. 607	-2. 612	693. 765484	180-46-20	141-14-43	1. 320
6B. 82		-97247. 450	-264. 371	-4. 253	1124. 369863	180-55-40	142-01-03	2. 008
6. 30		-97250. 120	-262. 355	9. 794	-2569. 504870	83-41-35	142-56-43	3. 346
6. 51		-97237. 656	-249. 157	15. 308	-3814. 095356	89-59-15	46-38-18	18. 153
6. 50		-97234. 812	-251. 844	4. 827	-1215. 650988	179-59-35	316-37-33	3. 913
6. 49		-97232. 829	-253. 718	-10. 026	2543. 776668	90-01-00	316-37-08	2. 728
6. 29		-97244. 838	-266. 433	-13. 038	3473. 753454	94-36-35	226-38-08	17. 490

座標面積成果表（経緯距）

[illegible]

## 座標面積成果表 (経緯距)

[illegible]

## 座標面積成果表 (経緯距)

[illegible]

座標面積成果表 (経緯距)

地番							地区名
6-2.14							
測点	X	Y	D X	Y × D X	内角	方向角	辺長
6. 27	-97215. 976	-296. 756					
6B. 62	-97216. 743	-295. 708	-3. 097	915. 807676	180-55-34	126-11-57	1. 299
6B. 63	-97219. 073	-292. 630	-4. 835	1414. 866050	181-34-53	127-07-31	3. 860
6B. 64	-97221. 578	-289. 504	-3. 701	1071. 454304	181-15-38	128-42-24	4. 006
6B. 65	-97222. 774	-288. 077	13. 188	-3799. 159476	84-41-14	129-58-02	1. 862
6. 42	-97208. 390	-278. 134	15. 059	-4188. 419906	89-57-30	34-39-16	17. 486
6. 41	-97207. 715	-279. 112	6. 096	-1701. 466752	180-01-07	304-36-46	1. 188
6. 40	-97202. 294	-286. 961	5. 576	-1600. 094536	180-03-02	304-37-53	9. 539
6. 39	-97202. 139	-287. 185	-13. 682	3929. 265170	89-59-22	304-40-55	0. 272
6. 27	-97215. 976	-296. 756	-14. 604	4333. 824624	91-31-40	214-40-17	16. 825
		合計	倍面積 面積	376. 077154 188. 038	1260-00-00 坪数		56. 337

座標面積成果表 (経緯距)

[illegible]

## 座標面積成果表 (経緯距)

[illegible]

## 座標面積成果表 (経緯距)

[illegible]