

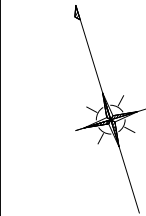


豊田浄水特定土地区画整理事業 画地出来形確認測量原図 縮尺=1：500 26・27・28 BLOCK

面積一覧表	
地番名	地積
W26-原山公園	2301.10 m ²
W27-ゴミ置場	12.50 m ²
W27-集会所	987.50 m ²
W28-1-1	188.38 m ²
W28-1-2	183.00 m ²
W28-1-3	226.53 m ²
W28-1-4	365.35 m ²
W28-2-1	318.31 m ²
W28-2-2	263.29 m ²
W28-2-3	318.31 m ²
W28-3	263.29 m ²
合計	5427.56 m ²

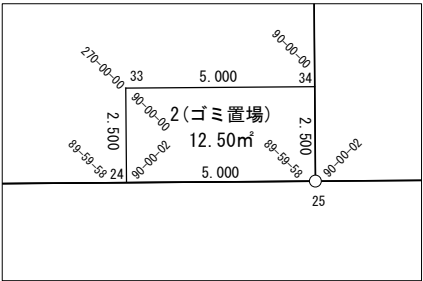

世界測地系

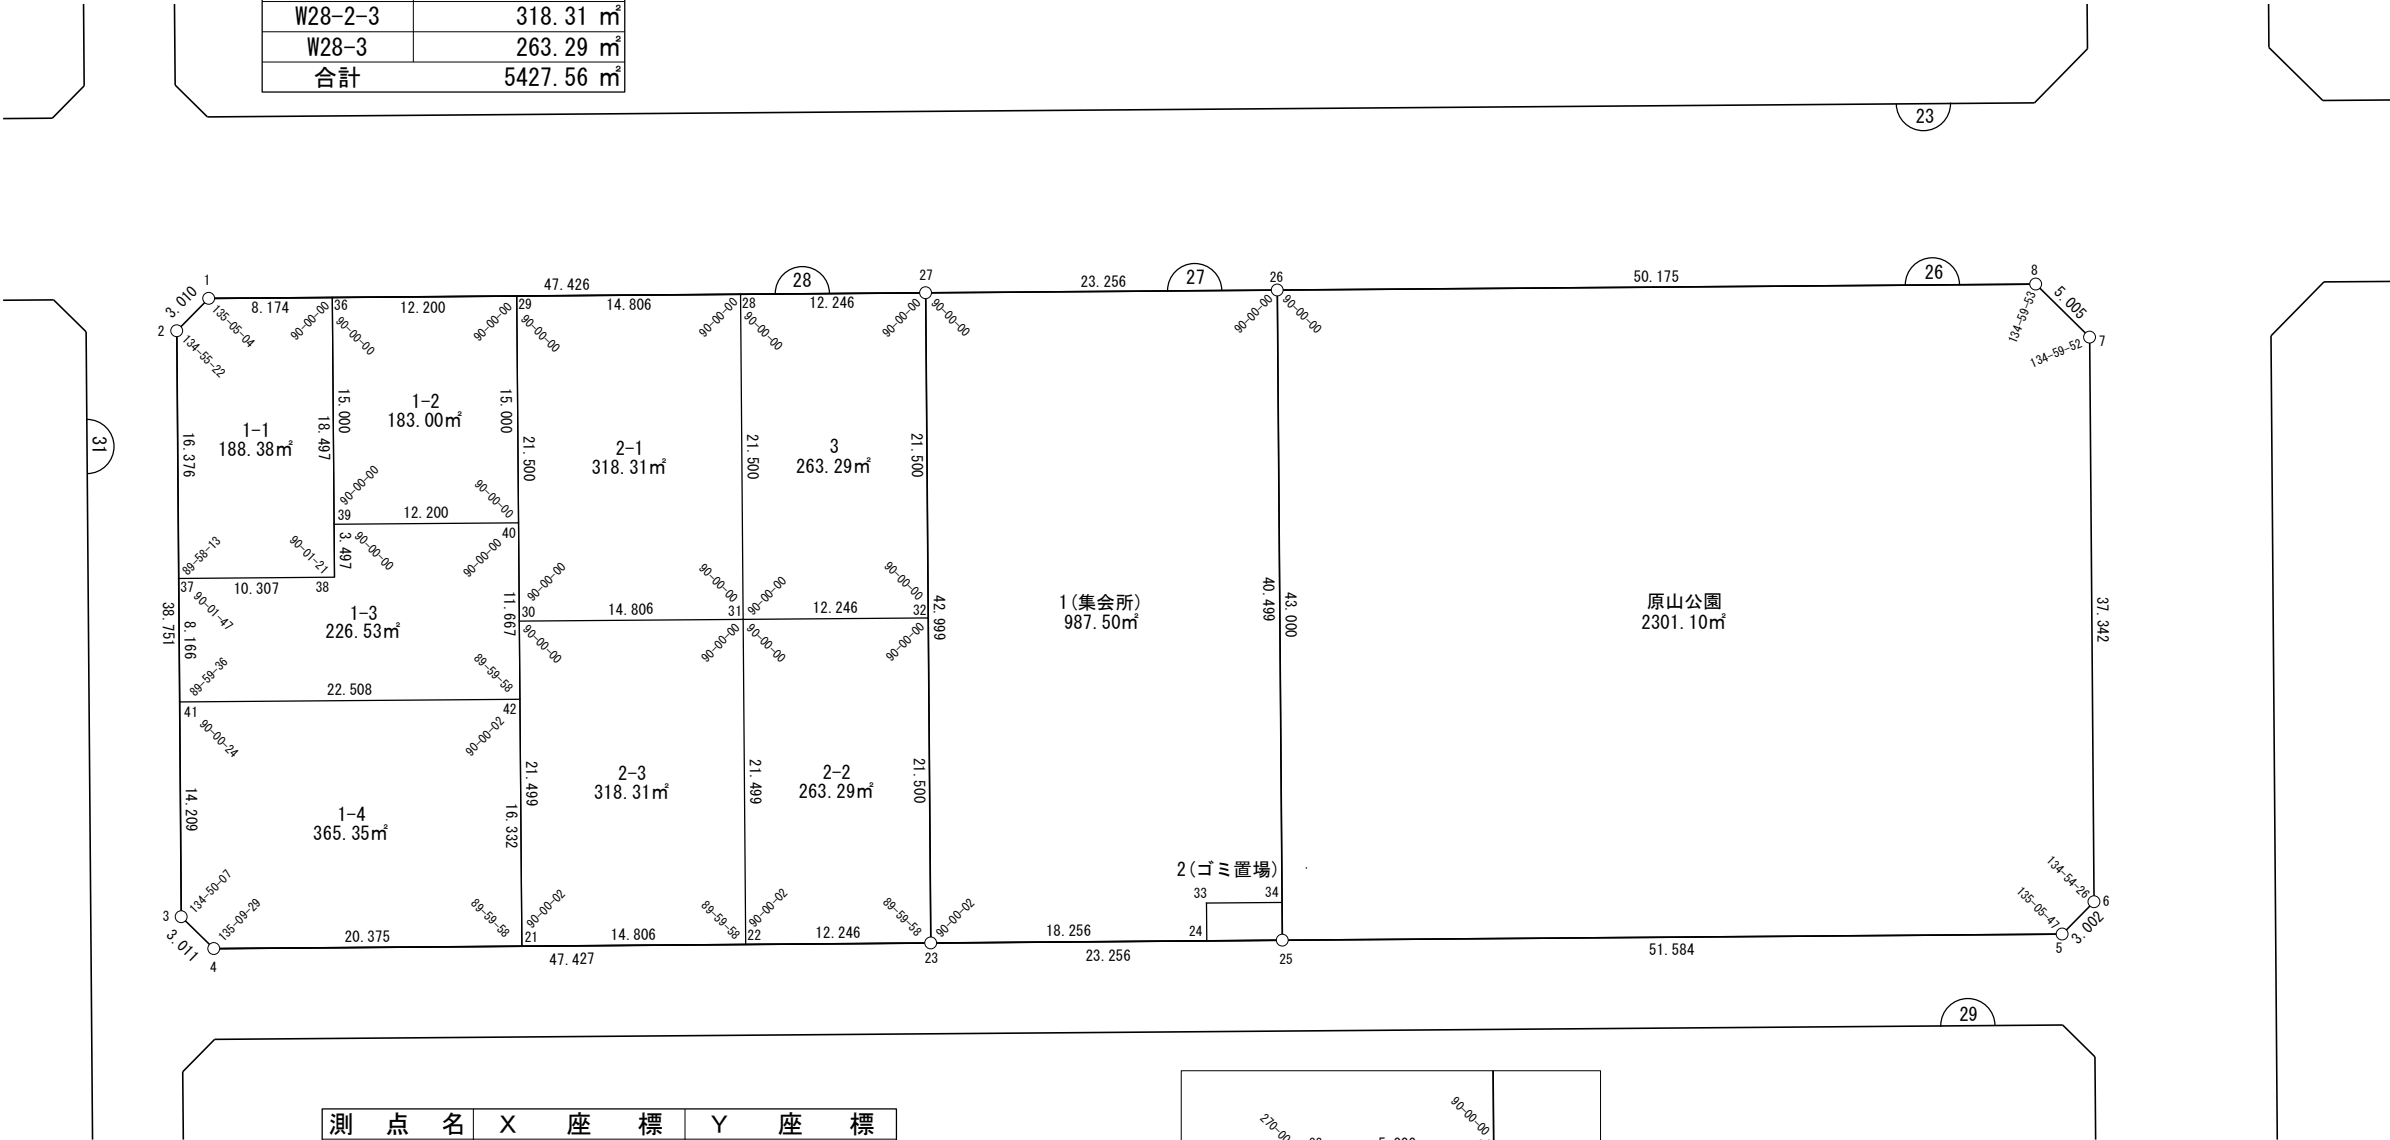

座 標 一 覧 表

測 点 名	X 座 標	Y 座 標
W26-1	-97564.319	-1781.277
W26-2	-97565.748	-1783.925
W26-3	-97602.892	-1794.968
W26-4	-97605.535	-1793.527
W26-5	-97640.367	-1676.325
W26-6	-97638.942	-1673.684
W26-7	-97603.147	-1663.043
W26-8	-97598.747	-1665.427
W26-21	-97611.340	-1773.996
W26-22	-97615.558	-1759.804
W26-23	-97619.046	-1748.065
W26-24	-97624.247	-1730.565
W26-25	-97625.672	-1725.772

測 点 名	X 座 標	Y 座 標
W26-26	-97584.454	-1713.523
W26-27	-97577.829	-1735.816
W26-28	-97574.340	-1747.555
W26-29	-97570.122	-1761.747
W26-30	-97590.731	-1767.872
W26-31	-97594.949	-1753.679
W26-32	-97598.438	-1741.940
W26-33	-97621.851	-1729.853
W26-34	-97623.275	-1725.060
W26-36	-97566.647	-1773.442
W26-37	-97581.445	-1788.592
W26-38	-97584.378	-1778.711
W26-39	-97581.026	-1777.715
W26-40	-97584.501	-1766.020
W28-41	-97589.273	-1790.919
W28-42	-97595.685	-1769.344

株式会社 オオバ 名古屋支店

豊田浄水特定土地区画整理組合

面積（座標法）計算書

地 番： W26-原山公園

測点名	[1] X(i)	[2] X(i+1)-X(i-1)	[3] Y(i)	[4] Y(i+1)-Y(i-1)	[2]*[3]	[1]*[4]	方向角	夾 角	距 離
W26-25	-97625.672	-55.913	-1725.772	37.198	96493.833594	-3631449.706005	106-33-06	90-00-02	51.584
W26-5	-97640.367	-13.270	-1676.325	52.089	22244.681426	-5085952.398464	61-38-53	135-05-47	3.002
W26-6	-97638.942	37.220	-1673.684	13.282	-62294.187281	-1296839.426411	16-33-19	134-54-26	37.342
W26-7	-97603.147	40.195	-1663.043	8.256	-66845.612800	-805843.959024	331-33-11	134-59-52	5.005
W26-8	-97598.747	18.694	-1665.427	-50.480	-31132.852620	4926753.724207	286-33-04	134-59-53	50.175
W26-26	-97584.454	-26.925	-1713.523	-60.345	46136.339584	5888729.563796	196-33-04	90-00-00	43.000
合計				倍面積	4602.201902	-4602.201902			190.108
				面 積	2301.1009510	2301.1009510			

面積（座標法）計算書

地 番： W27-1(集会所)

測点名	[1] X(i)	[2] X(i+1)-X(i-1)	[3] Y(i)	[4] Y(i+1)-Y(i-1)	[2]*[3]	[1]*[4]	方向角	夾 角	距 離
W26-26	-97584.454	45.446	-1713.523	-10.756	-77873.079146	1049588.415630	286-33-04	90-00-00	23.256
W26-27	-97577.829	-34.593	-1735.816	-34.542	60046.659332	3370514.273257	196-33-04	90-00-00	42.999
W26-23	-97619.046	-46.419	-1748.065	5.251	81142.684752	-512557.852635	106-33-06	90-00-02	18.256
W26-24	-97624.247	-2.804	-1730.565	18.212	4852.691912	-1777934.373167	16-33-04	89-59-58	2.500
W26-33	-97621.851	0.972	-1729.853	5.505	-1682.103289	-537418.068994	106-33-04	270-00-00	5.000
W26-34	-97623.275	37.397	-1725.060	16.330	-64511.845244	-1594167.402406	16-33-04	90-00-00	40.499
合計				倍面積	1975.008315	-1975.008315			132.510
				面 積	987.5041578	987.5041578			

面積（座標法）計算書

地 番： W27-2(ゴミ置場)

測点名	[1] X(i)	[2] X(i+1)-X(i-1)	[3] Y(i)	[4] Y(i+1)-Y(i-1)	[2]*[3]	[1]*[4]	方向角	夾 角	距 離
W26-24	-97624.247	-3.821	-1730.565	4.081	6612.736084	-398360.417270	106-33-06	90-00-02	5.000
W26-25	-97625.672	0.972	-1725.772	5.505	-1678.135378	-537439.104766	16-33-04	89-59-58	2.500
W26-34	-97623.275	3.821	-1725.060	-4.081	-6591.700313	398356.449359	286-33-04	90-00-00	5.000
W26-33	-97621.851	-0.972	-1729.853	-5.505	1682.103289	537418.068994	196-33-04	90-00-00	2.500
合計				倍面積	25.003683	-25.003683			15.000
				面 積	12.5018416	12.5018416			

面積（座標法）計算書

地 番： W28-1-1

測点名	[1] X(i)	[2] X(i+1)-X(i-1)	[3] Y(i)	[4] Y(i+1)-Y(i-1)	[2]*[3]	[1]*[4]	方向角	夾 角	距 離
W26-1	-97564.319	0.899	-1781.277	-10.483	-1600.659354	1022798.851786	241-38-08	135-05-04	3.010
W26-2	-97565.748	-17.127	-1783.925	-7.315	30552.757173	713726.955984	196-33-30	134-55-22	16.376
W26-37	-97581.445	-18.629	-1788.592	5.214	33319.986627	-508798.030849	106-31-43	89-58-13	10.307
W26-38	-97584.378	14.798	-1778.711	15.150	-26321.864962	-1478438.346984	16-33-04	90-01-21	18.497
W26-36	-97566.647	20.059	-1773.442	-2.566	-35573.452248	250333.802827	286-33-04	90-00-00	8.174
合計				倍面積	376.767234	-376.767234			56.364
				面 積	188.3836175	188.3836175			

面積（座標法）計算書

地番：W28-1-2

測点名	[1] X(i)	[2] X(i+1)-X(i-1)	[3] Y(i)	[4] Y(i+1)-Y(i-1)	[2]*[3]	[1]*[4]	方向角	夾角	距離
W26-40	-97584.501	10.903	-1766.020	15.968	-19255.102416	-1558187.758955	16-33-04	90-00-00	15.000
W26-29	-97570.122	17.854	-1761.747	-7.421	-31454.065177	724114.890679	286-33-04	90-00-00	12.200
W26-36	-97566.647	-10.903	-1773.442	-15.968	19336.019614	1557902.675388	196-33-04	90-00-00	15.000
W26-39	-97581.026	-17.854	-1777.715	7.421	31739.148744	-724195.807877	106-33-04	90-00-00	12.200
合計				倍面積	366.000765	-366.000765			54.400
				面積	183.0003827	183.0003827			

面積（座標法）計算書

地 番： W28-1-3

測点名	[1] X(i)	[2] X(i+1)-X(i-1)	[3] Y(i)	[4] Y(i+1)-Y(i-1)	[2]*[3]	[1]*[4]	方向角	夾 角	距 離
W28-42	-97595.685	4.772	-1769.344	24.899	-8442.598750	-2430039.484498	16-33-04	89-59-58	11.667
W26-40	-97584.501	14.659	-1766.020	-8.371	-25888.318595	816874.416659	286-33-04	90-00-00	12.200
W26-39	-97581.026	0.123	-1777.715	-12.691	-219.255740	1238373.961781	196-33-04	90-00-00	3.497
W26-38	-97584.378	-0.420	-1778.711	-10.877	746.670512	1061454.289849	286-31-43	269-58-39	10.307
W26-37	-97581.445	-4.895	-1788.592	-12.208	8755.040945	1191305.649171	196-33-30	90-01-47	8.166
W28-41	-97589.273	-14.239	-1790.919	19.248	25501.521629	-1878421.892963	106-33-06	89-59-36	22.508
合計				倍面積	453.060000	-453.060000			68.345
				面 積	226.5300004	226.5300004			

面積（座標法）計算書

地番：W28-1-4

測点名	[1] X(i)	[2] X(i+1)-X(i-1)	[3] Y(i)	[4] Y(i+1)-Y(i-1)	[2]*[3]	[1]*[4]	方向角	夾角	距離
W26-21	-97611.340	9.851	-1773.996	24.183	-17475.026852	-2360570.361892	16-33-04	89-59-58	16.332
W28-42	-97595.685	22.067	-1769.344	-16.923	-39044.618892	1651613.576763	286-33-06	90-00-02	22.508
W28-41	-97589.273	-7.207	-1790.919	-25.625	12908.009829	2500711.041711	196-33-30	90-00-24	14.209
W26-3	-97602.892	-16.263	-1794.968	-2.608	29191.184310	254540.017652	151-23-37	134-50-07	3.011
W26-4	-97605.535	-8.448	-1793.527	20.972	15151.151607	-2047024.974235	106-33-06	135-09-29	20.375
合計				倍面積	730.700001	-730.700001			76.435
				面積	365.3500006	365.3500006			

面積（座標法）計算書

地番：W28-2-1

測点名	[1] X(i)	[2] X(i+1)-X(i-1)	[3] Y(i)	[4] Y(i+1)-Y(i-1)	[2]*[3]	[1]*[4]	方向角	夾角	距離
W26-31	-97594.949	16.391	-1753.679	20.317	-28744.981451	-1982812.843408	16-33-04	90-00-00	21.500
W26-28	-97574.340	24.827	-1747.555	-8.068	-43385.754236	787189.019037	286-33-04	90-00-00	14.806
W26-29	-97570.122	-16.391	-1761.747	-20.317	28877.219134	1982308.448466	196-33-04	90-00-00	21.500
W26-30	-97590.731	-24.827	-1767.872	8.068	43890.149178	-787321.256720	106-33-04	90-00-00	14.806
合計				倍面積	636.632625	-636.632625			72.612
				面積	318.3163127	318.3163127			

面積（座標法）計算書

地番：W28-2-2

測点名	[1] X(i)	[2] X(i+1)-X(i-1)	[3] Y(i)	[4] Y(i+1)-Y(i-1)	[2]*[3]	[1]*[4]	方向角	夾角	距離
W26-31	-97594.949	-17.120	-1753.679	-17.864	30023.094752	1743392.924321	196-33-04	90-00-00	21.499
W26-22	-97615.558	-24.097	-1759.804	5.614	42406.804417	-548058.917230	106-33-06	90-00-02	12.246
W26-23	-97619.046	17.120	-1748.065	17.864	-29926.974819	-1743823.390661	16-33-04	89-59-58	21.500
W26-32	-97598.438	24.097	-1741.940	-5.614	-41976.338077	547962.797297	286-33-04	90-00-00	12.246
合計				倍面積	526.586273	-526.586273			67.491
				面積	263.2931370	263.2931370			

面積（座標法）計算書

地番：W28-2-3

測点名	[1] X(i)	[2] X(i+1)-X(i-1)	[3] Y(i)	[4] Y(i+1)-Y(i-1)	[2]*[3]	[1]*[4]	方向角	夾角	距離
W26-30	-97590.731	-16.391	-1767.872	-20.317	28976.920131	1982715.853354	196-33-04	90-00-00	21.499
W26-21	-97611.340	-24.826	-1773.996	8.068	44041.826835	-787493.598716	106-33-06	90-00-02	14.806
W26-22	-97615.558	16.391	-1759.804	20.317	-28844.684569	-1983220.241163	16-33-04	89-59-58	21.499
W26-31	-97594.949	24.826	-1753.679	-8.068	-43537.439027	787361.363154	286-33-04	90-00-00	14.806
合計				倍面積	636.623370	-636.623370			72.610
				面積	318.3116854	318.3116854			

面積（座標法）計算書

地 番： W28-3

測点名	[1] X(i)	[2] X(i+1)-X(i-1)	[3] Y(i)	[4] Y(i+1)-Y(i-1)	[2]*[3]	[1]*[4]	方向角	夾 角	距 離
W26-32	-97598.438	17.120	-1741.940	17.864	-29822.486945	-1743461.323972	16-33-04	90-00-00	21.500
W26-27	-97577.829	24.098	-1735.816	-5.614	-41828.856795	547845.323267	286-33-04	90-00-00	12.246
W26-28	-97574.340	-17.120	-1747.555	-17.864	29918.607745	1743030.855042	196-33-04	90-00-00	21.500
W26-31	-97594.949	-24.098	-1753.679	5.614	42259.325725	-547941.444067	106-33-04	90-00-00	12.246
合計				倍面積	526.589730	-526.589730			67.492
				面 積	263.2948650	263.2948650			