

世界測地系


面積一覧表

地番名	地積
にれ公園	2587.58 m ²
1	12.50 m ²
合計	2600.08 m ²



面積一覧表

地番名	地積
C調整池	13988.79 m ²
1	12.50 m ²
合計	14001.29 m ²

拡大図 1/250

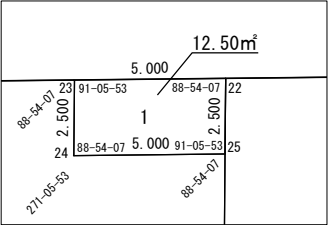

拡大図 1/200

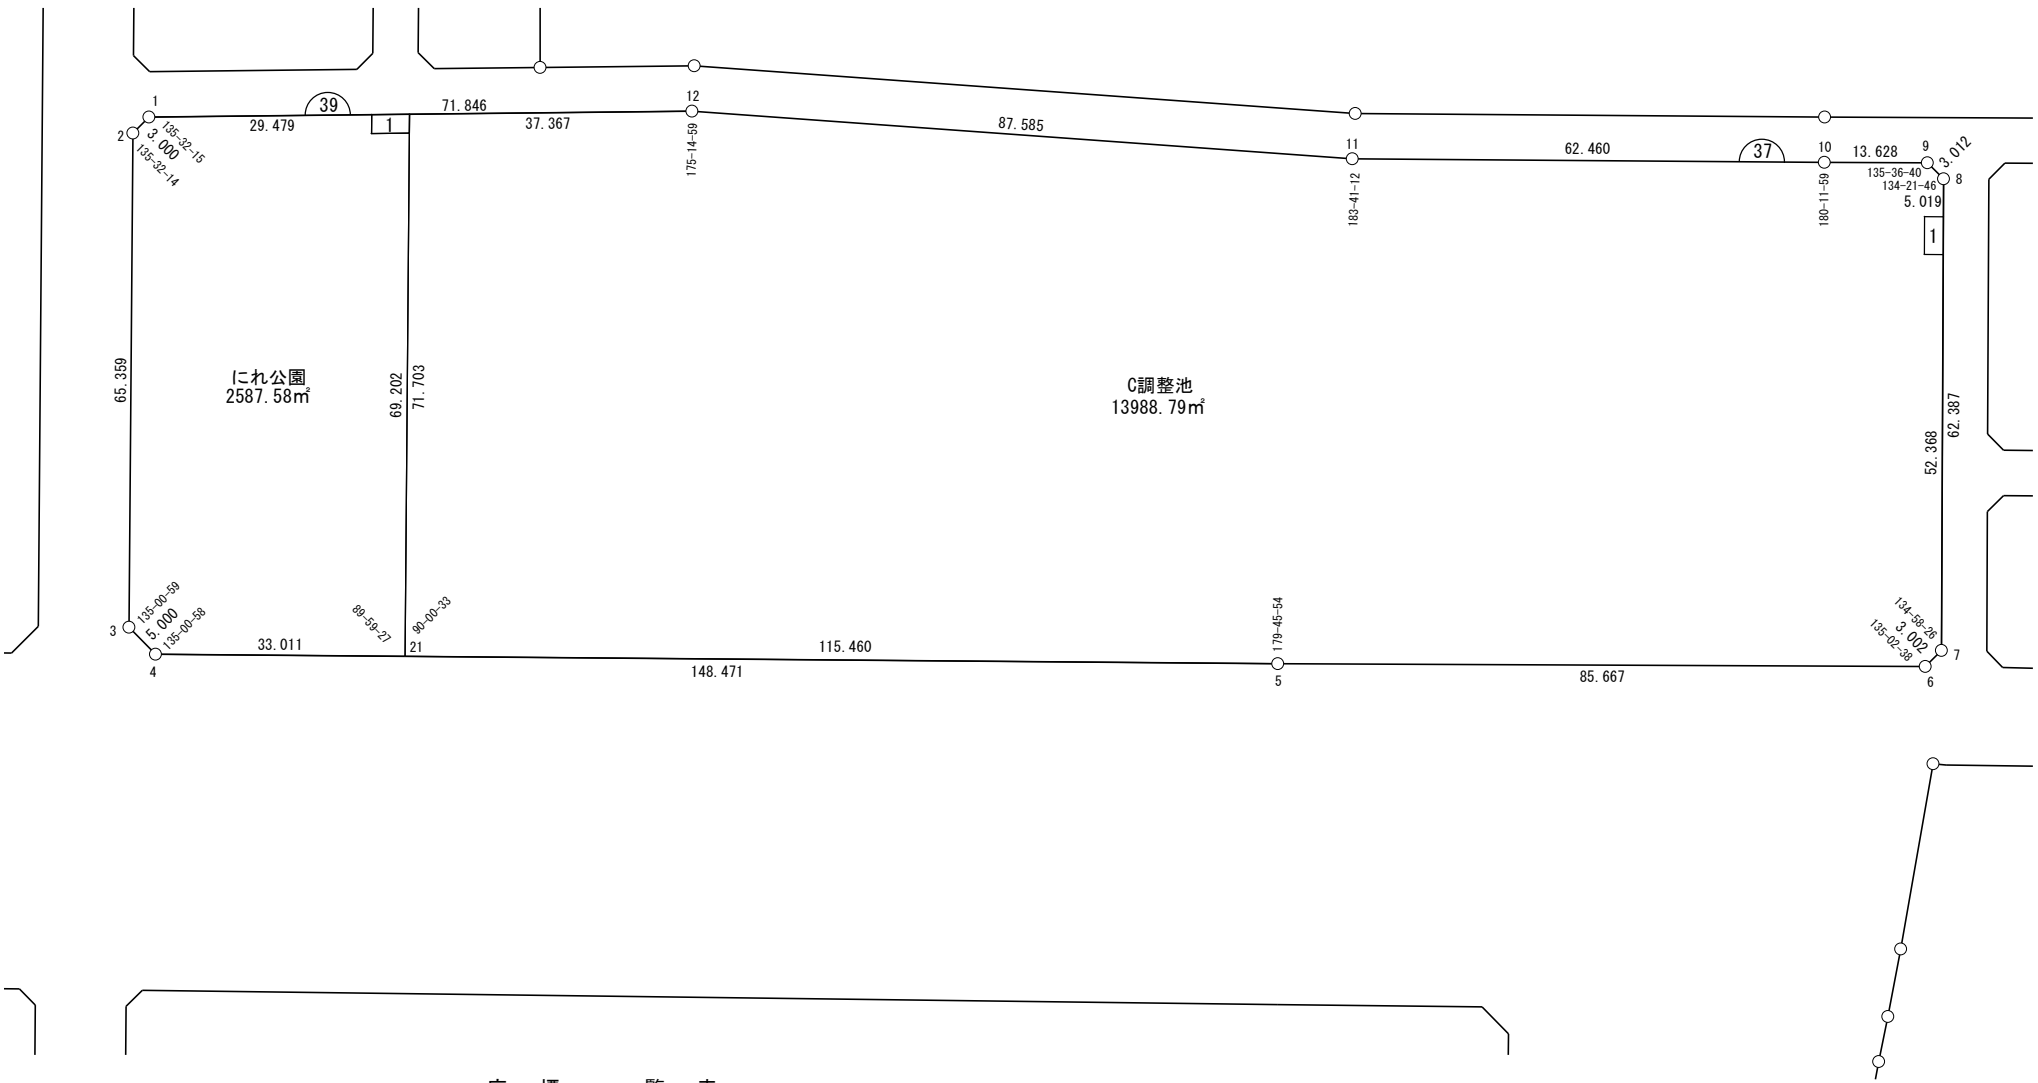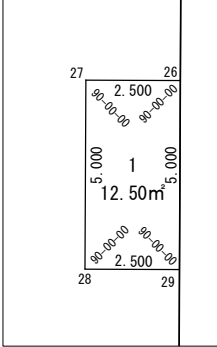

座 標 一 覧 表

測 点 名	X 座 標	Y 座 標
W37-1	-97499.044	-2258.105
W37-2	-97500.503	-2260.727
W37-3	-97563.187	-2279.236
W37-4	-97567.580	-2276.847
W37-5	-97609.704	-2134.477
W37-6	-97633.673	-2052.231
W37-7	-97632.231	-2049.599
W37-8	-97572.341	-2032.125
W37-9	-97569.717	-2033.602
W37-10	-97565.906	-2046.686
W37-11	-97548.230	-2106.593
W37-12	-97518.093	-2188.830

測 点 名	X 座 標	Y 座 標
W37-21	-97576.946	-2245.193
W37-22	-97508.186	-2224.860
W37-23	-97506.860	-2229.681
W37-24	-97509.258	-2230.390
W37-24A	-97509.258	-2230.390
W37-25	-97510.584	-2225.569
W37-25A	-97510.584	-2225.569
W37-26	-97577.159	-2033.531
W37-27	-97576.459	-2035.931
W37-28	-97581.259	-2037.331
W37-29	-97581.959	-2034.931

面積（座標法）計算書

地 番： W37-1(ゴミ置場)

測点名	[1] X(i)	[2] X(i+1)-X(i-1)	[3] Y(i)	[4] Y(i+1)-Y(i-1)	[2]*[3]	[1]*[4]	方向角	夾 角	距 離
W37-27	-97576.459	-4.100	-2035.931	-3.800	8346.613789	370826.833061	196-15-55	90-00-00	5.000
W37-28	-97581.259	-5.500	-2037.331	1.000	11205.505635	-97532.575629	106-15-55	90-00-00	2.500
W37-29	-97581.959	4.100	-2034.931	3.800	-8342.516179	-370847.735451	16-15-55	90-00-00	5.000
W37-26	-97577.159	5.500	-2033.531	-1.000	-11184.603245	97528.478019	286-15-55	90-00-00	2.500
合計				倍面積	25.000000	-25.000000			15.000
				面 積	12.5000001	12.5000001			

面 積 (座 標 法) 計 算 書

地 番 : W37-C調整池

測点名	[1] X(i)	[2] X(i+1)-X(i-1)	[3] Y(i)	[4] Y(i+1)-Y(i-1)	[2]*[3]	[1]*[4]	方向角	夾 角	距 離
W37-22	-97508.186	-58.852	-2224.860	-56.362	130937.654457	5495799.108856	196-28-24	91-05-53	71.703
W37-21	-97576.946	-101.518	-2245.193	90.383	227928.181570	-8819297.198167	106-28-57	90-00-33	115.460
W37-5	-97609.704	-56.727	-2134.477	192.962	121082.744102	-18834918.975337	106-14-51	179-45-54	85.667
W37-6	-97633.673	-22.527	-2052.231	84.878	46229.697974	-8286980.678515	61-17-29	135-02-38	3.002
W37-7	-97632.231	51.714	-2049.599	17.300	-105992.038052	-1689048.285159	16-15-55	134-58-26	52.368
W37-29	-97581.959	50.972	-2034.931	12.268	-103724.453241	-1197097.066436	286-15-55	90-00-00	2.500
W37-28	-97581.259	5.500	-2037.331	-1.000	-11205.505635	97532.575629	16-15-55	270-00-00	5.000
W37-27	-97576.459	4.100	-2035.931	3.800	-8346.613789	-370826.833061	106-15-55	270-00-00	2.500
W37-26	-97577.159	4.118	-2033.531	3.806	-8373.865460	-371348.760760	16-15-55	90-00-00	5.019
W37-8	-97572.341	7.443	-2032.125	-0.071	-15124.534251	6970.568051	330-37-41	134-21-46	3.012
W37-9	-97569.717	6.436	-2033.602	-14.561	-13087.524511	1420749.172720	286-14-21	135-36-40	13.628
W37-10	-97565.906	21.487	-2046.686	-72.991	-43976.621085	7121422.169873	286-26-20	180-11-59	62.460
W37-11	-97548.230	47.812	-2106.593	-142.144	-100720.497541	13865898.542626	290-07-32	183-41-12	87.585
W37-12	-97518.093	40.044	-2188.830	-118.267	-87649.035752	11533168.070897	285-22-31	175-14-59	37.367
合計				倍面積	27977.588781	-27977.588781			547.271
				面 積	13988.7943909	13988.7943909			

面積（座標法）計算書

地 番： W39-1(ゴミ置場)

測点名	[1] X(i)	[2] X(i+1)-X(i-1)	[3] Y(i)	[4] Y(i+1)-Y(i-1)	[2]*[3]	[1]*[4]	方向角	夾 角	距 離
W37-22	-97508.186	3.724	-2224.860	-4.112	-8284.342165	400952.581390	285-22-31	88-54-07	5.000
W37-23	-97506.860	-1.072	-2229.681	-5.530	2390.535074	539223.914100	196-28-24	91-05-53	2.500
W37-24	-97509.258	-3.724	-2230.390	4.112	8304.933728	-400956.990027	105-22-31	88-54-07	5.000
W37-25	-97510.584	1.072	-2225.569	5.530	-2386.126437	-539244.505663	16-28-24	91-05-53	2.500
合計				倍面積	25.000199	-25.000199			15.000
				面 積	12.5001000	12.5001000			

面積（座標法）計算書

地 番： W39-にれ公園

測点名	[1] X(i)	[2] X(i+1)-X(i-1)	[3] Y(i)	[4] Y(i+1)-Y(i-1)	[2]*[3]	[1]*[4]	方向角	夾 角	距 離
W37-1	-97499.044	6.357	-2258.105	-31.046	-14355.828005	3026974.534386	240-54-46	135-32-15	3.000
W37-2	-97500.503	-64.143	-2260.727	-21.130	145008.934265	2060229.295972	196-27-00	135-32-14	65.359
W37-3	-97563.187	-67.077	-2279.236	-16.120	152883.683324	1572719.644934	151-27-59	135-00-59	5.000
W37-4	-97567.580	-13.759	-2276.847	34.043	31326.540022	-3321481.521185	106-28-57	135-00-58	33.011
W37-21	-97576.946	56.996	-2245.193	51.278	-127966.408357	-5003569.830558	16-28-24	89-59-27	69.202
W37-25	-97510.584	67.687	-2225.569	14.803	-150642.983555	-1443418.801181	285-22-31	88-54-07	5.000
W37-24	-97509.258	3.724	-2230.390	-4.112	-8304.933728	400956.990027	16-28-24	271-05-53	2.500
W37-23	-97506.860	10.214	-2229.681	-27.715	-22773.829522	2702414.513162	285-22-31	88-54-07	29.479
合計				倍面積	5175.174442	-5175.174442			212.551
				面 積	2587.5872213	2587.5872213			