


世界測地系

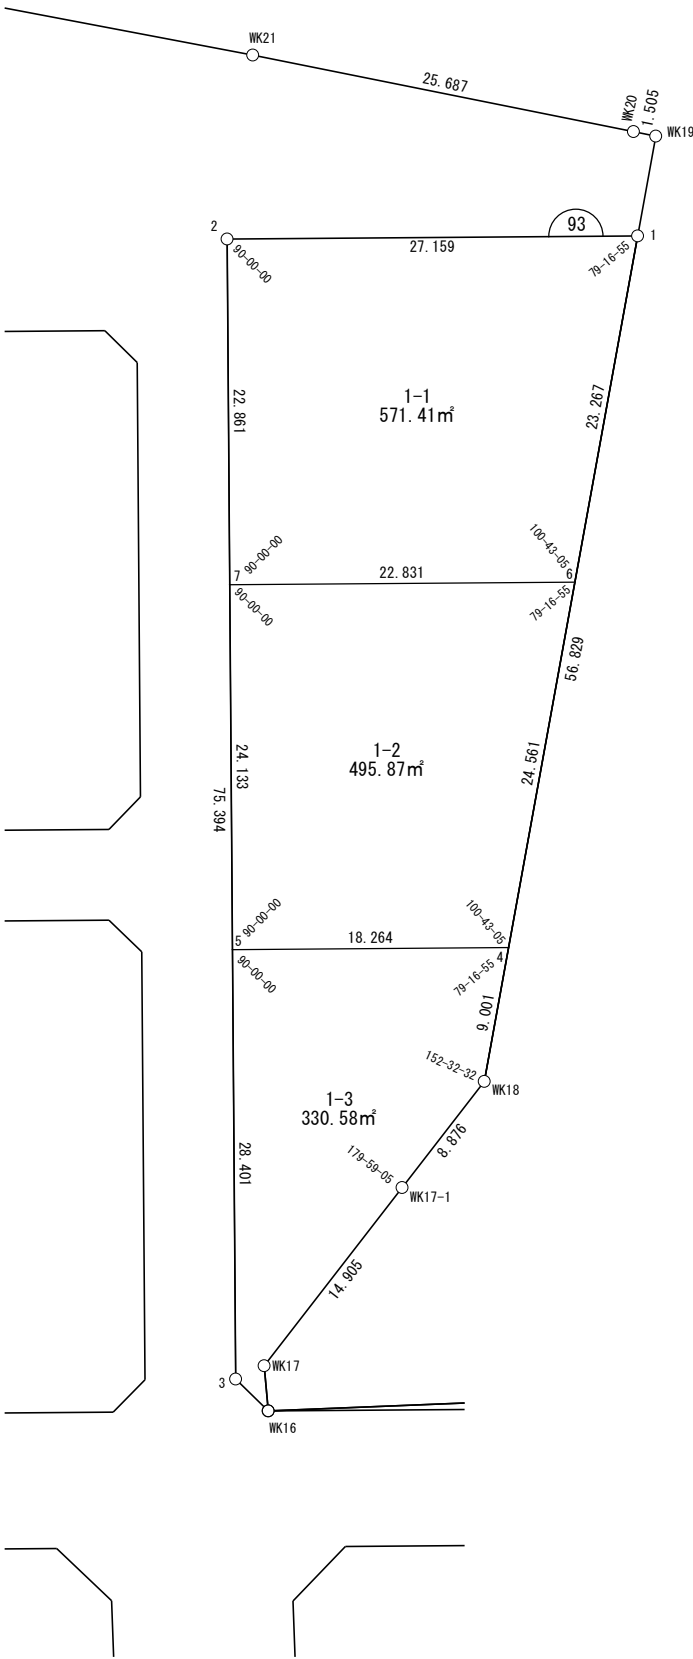


面積一覧表

地番名	地積
W93-1-1	571.41 m ²
W93-1-2	495.87 m ²
W93-1-3	330.58 m ²
合計	1397.86 m ²

座 標 一 覧 表

測 点 名	X 座 標	Y 座 標
W93-1	-96668.570	-2715.644
W93-2	-96660.826	-2741.675
W93-3	-96733.091	-2763.173
W93-4	-96711.077	-2737.570
W93-5	-96705.869	-2755.075
W93-6	-96689.248	-2726.310
W93-7	-96682.738	-2748.194
WK16	-96735.737	-2761.731
WK17	-96732.801	-2761.118
WK17-1	-96724.200	-2748.944
WK18	-96719.076	-2741.696

S=1:200

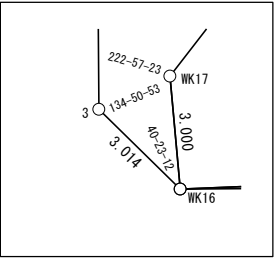

株式会社
オオバ
名古屋支店

豊田浄水特定土地区画整理組合

面積（座標法）計算書

地番：W93-1-1

測点名	[1] X(i)	[2] X(i+1)-X(i-1)	[3] Y(i)	[4] Y(i+1)-Y(i-1)	[2]*[3]	[1]*[4]	方向角	夾角	距離
W93-6	-96689.248	14.168	-2726.310	32.550	-38625.826142	-3147208.205990	27-17-08	100-43-05	23.267
W93-1	-96668.570	28.422	-2715.644	-15.365	-77184.615928	1485297.767974	286-34-03	79-16-55	27.159
W93-2	-96660.826	-14.168	-2741.675	-32.550	38843.512267	3146283.070806	196-34-03	90-00-00	22.861
W93-7	-96682.738	-28.422	-2748.194	15.365	78109.751112	-1485515.454100	106-34-03	90-00-00	22.831
合計				倍面積	1142.821309	-1142.821309			96.118
				面積	571.4106548	571.4106548			

面積（座標法）計算書

地番：W93-1-2

測点名	[1] X(i)	[2] X(i+1)-X(i-1)	[3] Y(i)	[4] Y(i+1)-Y(i-1)	[2]*[3]	[1]*[4]	方向角	夾角	距離
W93-4	-96711.077	16.621	-2737.570	28.765	-45500.202448	-2781888.067852	27-17-08	100-43-05	24.561
W93-6	-96689.248	28.339	-2726.310	-10.624	-77260.170927	1027229.681392	286-34-03	79-16-55	22.831
W93-7	-96682.738	-16.621	-2748.194	-28.765	45676.780824	2781072.906027	196-34-03	90-00-00	24.133
W93-5	-96705.869	-28.339	-2755.075	10.624	78075.332751	-1027406.259767	106-34-03	90-00-00	18.264
合計				倍面積	991.740200	-991.740200			89.789
				面積	495.8701001	495.8701001			

面積（座標法）計算書

地 番： W93-1-3

測点名	[1] X(i)	[2] X(i+1)-X(i-1)	[3] Y(i)	[4] Y(i+1)-Y(i-1)	[2]*[3]	[1]*[4]	方向角	夾 角	距 離
WK16	-96735.737	0.290	-2761.731	2.056	-800.342822	-198864.008615	11-48-08	40-23-12	3.000
WK17	-96732.801	11.537	-2761.118	12.787	-31856.141467	-1236953.598670	54-45-31	222-57-23	14.905
WK17-1	-96724.200	13.724	-2748.944	19.422	-37727.601025	-1878542.815264	54-44-36	179-59-05	8.876
WK18	-96719.076	13.123	-2741.696	11.374	-35979.624846	-1100107.335583	27-17-08	152-32-32	9.001
W93-4	-96711.077	13.207	-2737.570	-13.379	-36156.050974	1293904.752183	286-34-03	79-16-55	18.264
W93-5	-96705.869	-22.014	-2755.075	-25.604	60649.549171	2476029.466458	196-34-03	90-00-00	28.401
W93-3	-96733.091	-29.868	-2763.173	-6.656	82531.372164	643872.379292	151-24-56	134-50-53	3.014
合計				倍面積	661.160200	-661.160200			85.461
				面 積	330.5801000	330.5801000			