

豊田浄水特定土地区画整理事業 画地出来形確認測量原図

縮尺=1：500 193・194 243 BLOCK

面積一覧表


地番名	地積
なかよしの道公園	3389.32 m ²
1	12.50 m ²
合計	3401.82 m ²

面積一覧表



地番名	地積
9号緑地	885.33 m ²
合計	885.33 m ²

面積一覧表

地番名	地積
W193-1	1015.55 m ²
W193-2	220.87 m ²
合計	1236.42 m ²

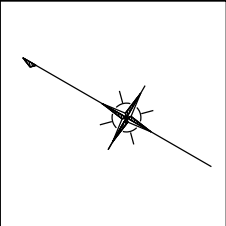

世界測地系

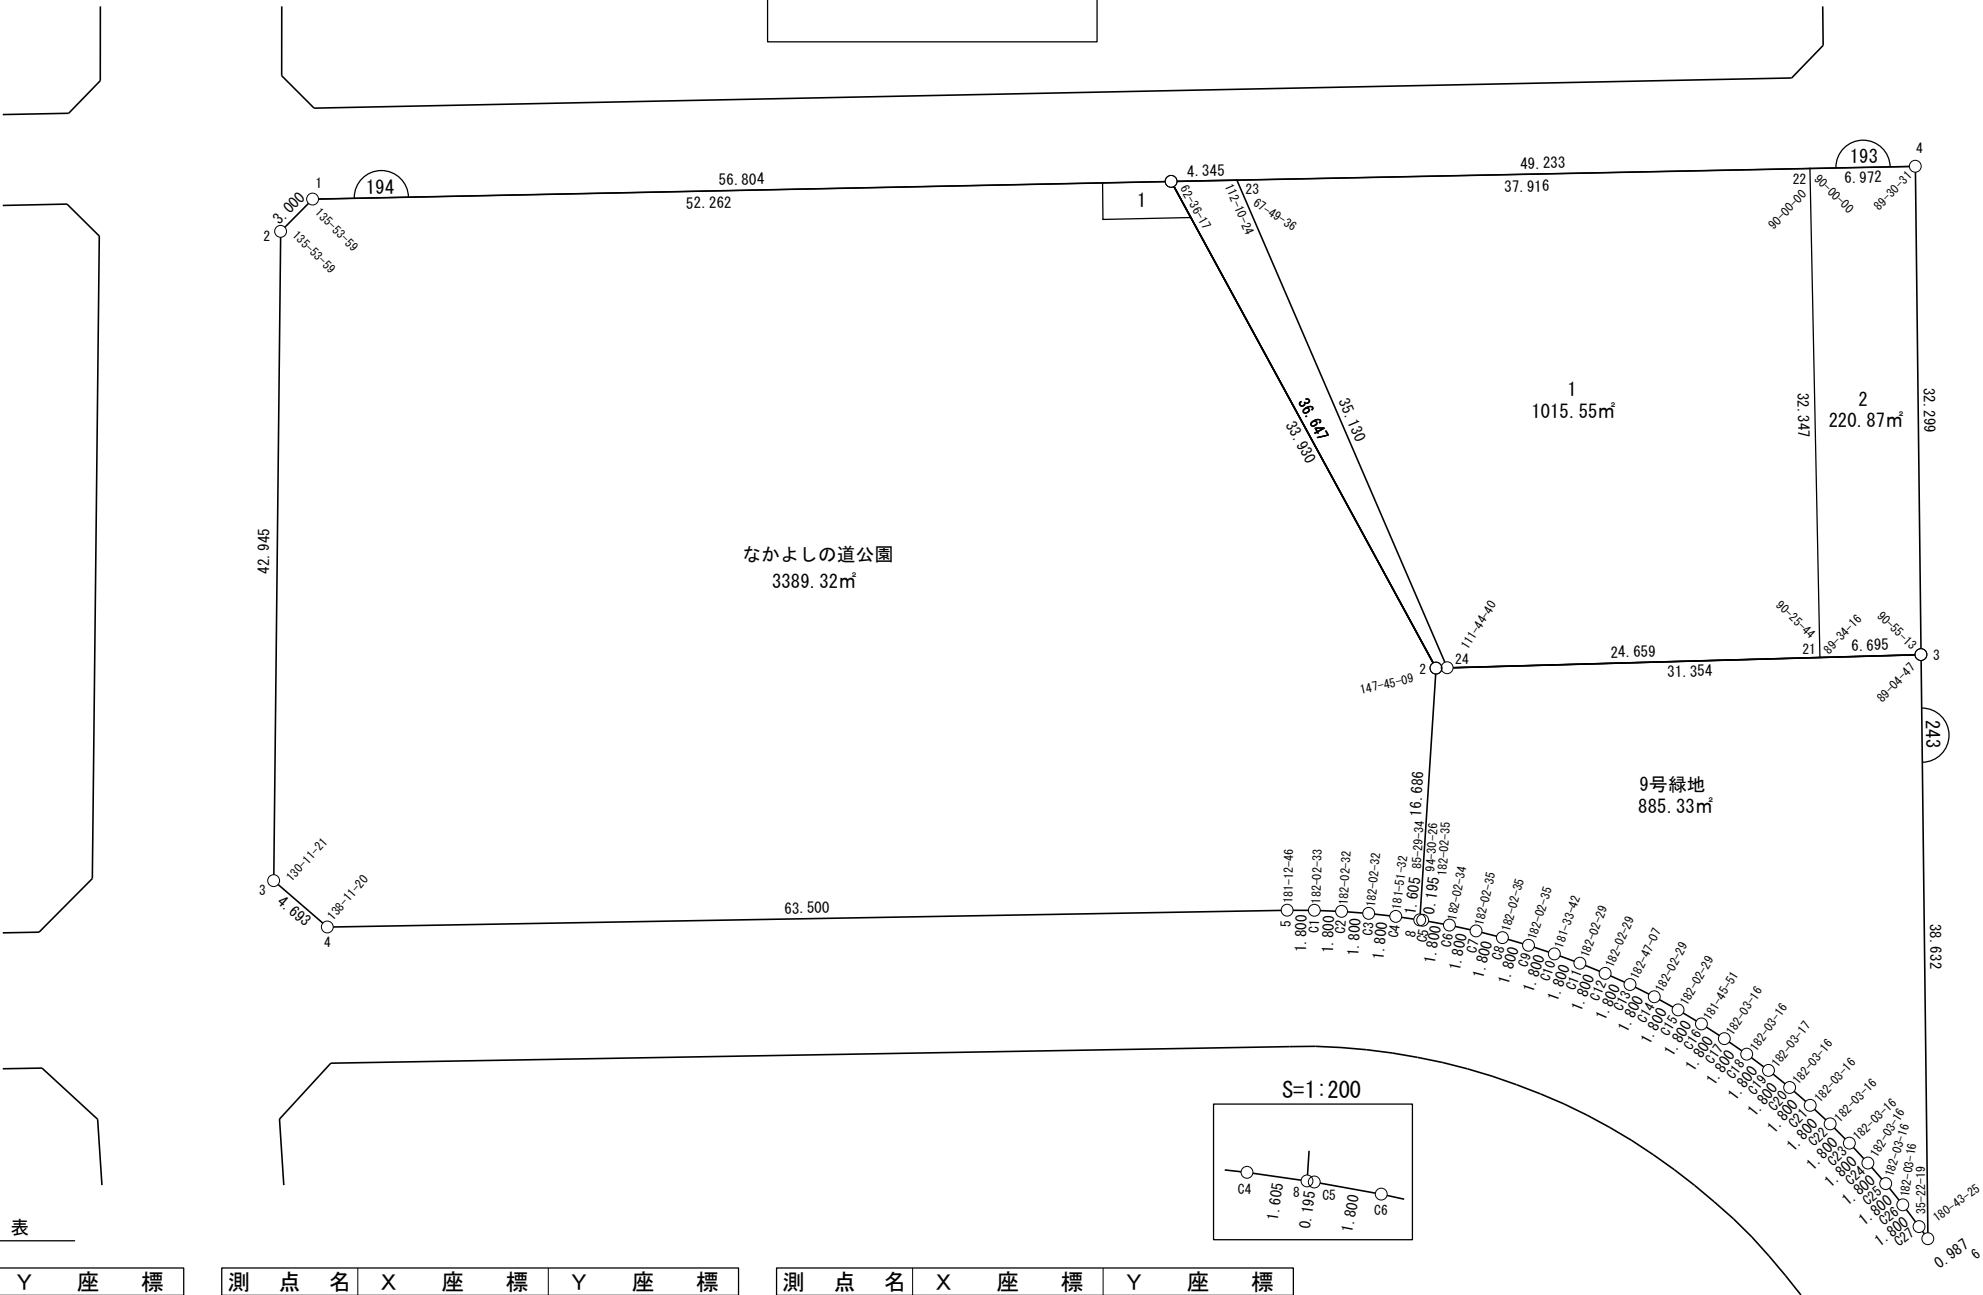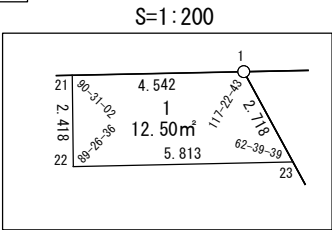

座 標 一 覧 表

測 点 名	X 座 標	Y 座 標
W193-4	-98000.392	-2261.465
W193-21	-98011.166	-2292.752
W193-22	-97994.426	-2265.073
W193-23	-97961.982	-2284.694
W193-24	-97990.162	-2305.670
W194-1	-97909.667	-2316.353
W194-2	-97908.905	-2319.255
W194-3	-97929.975	-2356.676
W194-4	-97934.584	-2357.556
W194-5	-97989.012	-2324.847
W194-8	-97996.928	-2321.016

測 点 名	X 座 標	Y 座 標
W194-21	-97954.379	-2289.294
W194-22	-97955.612	-2291.374
W194-23	-97960.583	-2288.360
W194-C1	-97990.575	-2323.953
W194-C2	-97992.168	-2323.115
W194-C3	-97993.789	-2322.334
W194-C4	-97995.438	-2321.612
W243-1	-97958.264	-2286.943
W243-2	-97989.531	-2306.058
W243-3	-98016.869	-2289.244
W243-6	-98036.577	-2322.471

測 点 名	X 座 標	Y 座 標
W243-C5	-97997.109	-2320.943
W243-C6	-97998.803	-2320.334
W243-C7	-98000.517	-2319.787
W243-C8	-98002.250	-2319.300
W243-C9	-98003.999	-2318.876
W243-C10	-98005.763	-2318.514
W243-C11	-98007.535	-2318.201
W243-C12	-98009.317	-2317.951
W243-C13	-98011.108	-2317.764
W243-C14	-98012.905	-2317.665
W243-C15	-98014.704	-2317.630

測 点 名	X 座 標	Y 座 標
W243-C16	-98016.504	-2317.659
W243-C17	-98018.302	-2317.743
W243-C18	-98020.096	-2317.892
W243-C19	-98021.883	-2318.105
W243-C20	-98023.661	-2318.382
W243-C21	-98025.429	-2318.723
W243-C22	-98027.183	-2319.126
W243-C23	-98028.921	-2319.592

測 点 名	X 座 標	Y 座 標
W243-C24	-98030.642	-2320.121
W243-C25	-98032.343	-2320.710
W243-C26	-98034.021	-2321.361
W243-C27	-98035.675	-2322.071

株式会社
オオバ
名古屋支店

豊田浄水特定土地区画整理組合

面積（座標法）計算書

地番：W193-1

測点名	[1] X(i)	[2] X(i+1)-X(i-1)	[3] Y(i)	[4] Y(i+1)-Y(i-1)	[2]*[3]	[1]*[4]	方向角	夾角	距離
W193-23	-97961.982	4.264	-2284.694	-40.598	-9742.196837	3977022.352850	216-39-43	67-49-36	35.130
W193-24	-97990.162	-49.184	-2305.670	-8.057	113402.489444	789553.763800	148-24-23	111-44-40	24.659
W193-21	-98011.166	-4.264	-2292.752	40.598	9776.554849	-3979019.112838	58-50-07	90-25-44	32.347
W193-22	-97994.426	49.184	-2265.073	8.057	-111405.729456	-789588.121813	328-50-07	90-00-00	37.916
合計				倍面積	2031.118000	-2031.118000			130.052
				面積	1015.5590000	1015.5590000			

面積（座標法）計算書

地番：W193-2

測点名	[1] X(i)	[2] X(i+1)-X(i-1)	[3] Y(i)	[4] Y(i+1)-Y(i-1)	[2]*[3]	[1]*[4]	方向角	夾角	距離
W193-21	-98011.166	-22.443	-2292.752	-24.172	51455.487306	2369086.703779	148-24-23	89-34-16	6.695
W243-3	-98016.869	10.774	-2289.244	31.287	-24664.223111	-3066670.366496	59-19-36	90-55-13	32.299
W193-4	-98000.392	22.443	-2261.465	24.172	-50753.319480	-2368826.279954	328-50-07	89-30-31	6.972
W193-22	-97994.426	-10.774	-2265.073	-31.287	24403.799286	3065968.198670	238-50-07	90-00-00	32.347
合計				倍面積	441.744001	-441.744001			78.313
				面積	220.8720007	220.8720007			

面積（座標法）計算書

地 番： W194-1(ゴミ置場)

測点名	[1] X(i)	[2] X(i+1)-X(i-1)	[3] Y(i)	[4] Y(i+1)-Y(i-1)	[2]*[3]	[1]*[4]	方向角	夾 角	距 離
W194-21	-97954.379	2.652	-2289.294	-4.431	-6072.231812	434024.395220	239-20-09	90-31-02	2.418
W194-22	-97955.612	-6.204	-2291.374	0.934	14216.364404	-91460.980448	148-46-45	89-26-36	5.813
W194-23	-97960.583	-2.652	-2288.360	4.431	6069.755227	-434051.885739	31-26-24	62-39-39	2.718
W243-1	-97958.264	6.204	-2286.943	-0.934	-14188.873885	91463.457033	328-49-07	117-22-43	4.542
合計				倍面積	25.013933	-25.013933			15.491
				面 積	12.5069668	12.5069668			

面積（座標法）計算書

地 番： W194-なかよしの道公園

測点名	[1] X(i)	[2] X(i+1)-X(i-1)	[3] Y(i)	[4] Y(i+1)-Y(i-1)	[2]*[3]	[1]*[4]	方向角	夾 角	距 離
W194-1	-97909.667	45.474	-2316.353	-29.961	-105334.771633	2933445.389584	284-43-06	135-53-59	3.000
W194-2	-97908.905	-20.308	-2319.255	-40.323	47099.139809	3947982.709550	240-37-05	135-53-59	42.945
W194-3	-97929.975	-25.680	-2356.676	-38.301	60518.918945	3750823.343467	190-48-26	130-11-21	4.693
W194-4	-97934.584	-59.038	-2357.556	31.829	139184.820891	-3117135.140941	148-59-46	138-11-20	63.500
W194-5	-97989.012	-55.990	-2324.847	33.603	130168.767462	-3292722.375928	150-12-32	181-12-46	1.800
W194-C1	-97990.575	-3.155	-2323.953	1.732	7332.278418	-169755.670943	152-15-05	182-02-33	1.800
W194-C2	-97992.168	-3.215	-2323.115	1.619	7468.401516	-158632.366559	154-17-37	182-02-32	1.800
W194-C3	-97993.789	-3.270	-2322.334	1.503	7595.127141	-147307.207887	156-20-09	182-02-32	1.800
W194-C4	-97995.438	-3.139	-2321.612	1.319	7286.421276	-129210.928319	158-11-41	181-51-32	1.605
W194-8	-97996.928	5.907	-2321.016	15.553	-13709.125630	-1524183.144416	63-41-15	85-29-34	16.686
W243-2	-97989.531	36.345	-2306.058	32.655	-83812.910859	-3199864.221236	31-26-24	147-45-09	33.930
W194-23	-97960.583	33.920	-2288.360	14.685	-77620.238569	-1438517.139739	328-46-45	117-20-21	5.813
W194-22	-97955.612	6.204	-2291.374	-0.934	-14216.364404	91460.980448	59-20-09	270-33-24	2.418
W194-21	-97954.379	45.945	-2289.294	-24.979	-105181.823518	2446837.132075	328-49-07	89-28-58	52.262
合計				倍面積	6778.640846	-6778.640846			234.052
				面 積	3389.3204234	3389.3204234			

面積（座標法）計算書

地 番： W243-9号緑地

測点名	[1] X(i)	[2] X(i+1)-X(i-1)	[3] Y(i)	[4] Y(i+1)-Y(i-1)	[2]*[3]	[1]*[4]	方向角	夾 角	距 離
W194-8	-97996.928	-7.578	-2321.016	-14.885	17587.741703	1458665.650960	158-11-41	94-30-26	0.195
W243-C5	-97997.109	-1.875	-2320.943	0.681	4351.901712	-66742.217834	160-14-16	182-02-35	1.800
W243-C6	-97998.803	-3.408	-2320.334	1.156	7908.473558	-113322.466107	162-16-50	182-02-34	1.800
W243-C7	-98000.517	-3.447	-2319.787	1.034	7997.210831	-101344.886001	164-19-25	182-02-35	1.800
W243-C8	-98002.250	-3.482	-2319.300	0.911	8075.955076	-89238.062936	166-22-00	182-02-35	1.800
W243-C9	-98003.999	-3.512	-2318.876	0.786	8144.618990	-77017.375001	168-24-35	182-02-35	1.800
W243-C10	-98005.763	-3.536	-2318.514	0.675	8197.198463	-66158.792024	169-58-17	181-33-42	1.800
W243-C11	-98007.535	-3.555	-2318.201	0.564	8240.724672	-55230.462584	172-00-46	182-02-29	1.800
W243-C12	-98009.317	-3.573	-2317.951	0.437	8281.136382	-42785.828348	174-03-15	182-02-29	1.800
W243-C13	-98011.108	-3.587	-2317.764	0.286	8314.549407	-27999.965141	176-50-22	182-47-07	1.800
W243-C14	-98012.905	-3.597	-2317.665	0.134	8335.794115	-13171.679831	178-52-51	182-02-29	1.800
W243-C15	-98014.704	-3.599	-2317.630	0.006	8341.472135	-606.346404	180-55-20	182-02-29	1.800
W243-C16	-98016.504	-3.598	-2317.659	-0.113	8337.975356	11108.418179	182-41-11	181-45-51	1.800
W243-C17	-98018.302	-3.592	-2317.743	-0.233	8324.733738	22850.975341	184-44-27	182-03-16	1.800
W243-C18	-98020.096	-3.581	-2317.892	-0.362	8300.544524	35458.009934	186-47-43	182-03-16	1.800
W243-C19	-98021.883	-3.566	-2318.105	-0.490	8265.909187	48019.916695	188-51-00	182-03-17	1.800
W243-C20	-98023.661	-3.546	-2318.382	-0.617	8220.866404	60520.542759	190-54-16	182-03-16	1.800
W243-C21	-98025.429	-3.522	-2318.723	-0.744	8165.466458	72943.805496	192-57-32	182-03-16	1.800
W243-C22	-98027.183	-3.493	-2319.126	-0.870	8099.771279	85273.725883	195-00-48	182-03-16	1.800
W243-C23	-98028.921	-3.459	-2319.592	-0.995	8023.854444	97494.442291	197-04-04	182-03-16	1.800
W243-C24	-98030.642	-3.421	-2320.121	-1.118	7937.801082	109590.229186	199-07-20	182-03-16	1.800
W243-C25	-98032.343	-3.379	-2320.710	-1.240	7841.707751	121545.524655	201-10-36	182-03-16	1.800
W243-C26	-98034.021	-3.332	-2321.361	-1.360	7735.682532	133344.942266	203-13-52	182-03-16	1.800
W243-C27	-98035.675	-2.556	-2322.071	-1.111	5934.699979	108879.865854	203-57-17	180-43-25	0.987
W243-6	-98036.577	18.806	-2322.471	32.826	-43676.593618	-3218183.762131	59-19-36	35-22-19	38.632
W243-3	-98016.869	46.415	-2289.244	16.801	-106254.480176	-1646780.578905	328-24-23	89-04-47	31.354
W193-24	-97990.162	54.887	-2305.670	4.550	-126551.495263	-445846.596538	36-39-43	248-15-20	35.130
W193-23	-97961.982	31.898	-2284.694	18.728	-72877.035621	-1834589.281166	328-50-07	112-10-24	4.345

面積（座標法）計算書

地番：W243-9号緑地

測点名	[1] X(i)	[2] X(i+1)-X(i-1)	[3] Y(i)	[4] Y(i+1)-Y(i-1)	[2]*[3]	[1]*[4]	方向角	夾角	距離
W243-1	-97958.264	-27.549	-2286.943	-21.364	63004.097960	2092769.947042	211-26-24	62-36-17	36.647
W243-2	-97989.531	-38.664	-2306.058	-34.073	89160.388193	3338781.633144	243-41-15	212-14-51	16.686
合計				倍面積 面積	1770.671265 885.3356328	-1770.671265 885.3356328			203.576