


面積一覧表

地番名	地積
W198-1-1	209.28㎡
W198-1-2	209.28㎡
W198-1-3	209.28㎡
W198-1-4	209.28㎡
W198-1-5	209.28㎡
W198-2-1	158.74㎡
W198-2-2	159.90㎡
W198-3	732.50㎡
W198-4	231.42㎡
W198-5	482.41㎡
合計	2811.37㎡

座 標 一 覧 表


測 点 名	X 座 標	Y 座 標
W198-1	-97748.582	-2227.762
W198-2	-97752.043	-2231.392
W198-3	-97765.251	-2225.594
W198-4	-97819.329	-2193.185
W198-5	-97819.929	-2190.246
W198-6	-97773.408	-2152.197
W198-7	-97770.674	-2153.443
W198-21	-97791.027	-2210.146
W198-22	-97797.273	-2206.403
W198-23	-97815.497	-2195.482
W198-24	-97798.807	-2168.142
W198-25	-97762.863	-2179.720
W198-26	-97760.801	-2186.656
W198-27	-97780.450	-2192.496
W198-28	-97785.275	-2186.383
W198-29	-97794.685	-2173.698
W198-30	-97767.380	-2224.318
W198-31	-97781.258	-2216.001
W198-32	-97757.540	-2197.627
W198-33	-97752.934	-2213.122
W198-34	-97762.348	-2215.920
W198-35	-97772.946	-2202.206
W198-C1	-97752.964	-2231.112
W198-C2	-97754.390	-2230.644
W198-C3	-97755.802	-2230.140
W198-C4	-97757.201	-2229.598
W198-C5	-97758.585	-2229.020
W198-C6	-97759.953	-2228.405
W198-C7	-97761.305	-2227.755
W198-C8	-97762.639	-2227.069
W198-C9	-97763.954	-2226.349
W198-C10	-97818.482	-2188.331
W198-C11	-97816.997	-2186.445
W198-C12	-97815.476	-2184.589
W198-C13	-97813.919	-2182.763
W198-C14	-97812.326	-2180.967
W198-C15	-97810.699	-2179.203

測 点 名	X 座 標	Y 座 標
W198-C16	-97809.037	-2177.472
W198-C17	-97807.342	-2175.773
W198-C18	-97805.614	-2174.108
W198-C19	-97803.853	-2172.477
W198-C20	-97802.061	-2170.880
W198-C21	-97800.238	-2169.319
W198-C22	-97798.385	-2167.795
W198-C23	-97796.502	-2166.306
W198-C24	-97794.590	-2164.855
W198-C25	-97792.639	-2163.458
W198-C26	-97790.673	-2162.083
W198-C27	-97788.679	-2160.747
W198-C28	-97786.671	-2159.434
W198-C29	-97784.636	-2158.161
W198-C30	-97782.567	-2156.943
W198-C31	-97780.475	-2155.767
W198-C32	-97778.352	-2154.648
W198-C33	-97776.215	-2153.555
W198-C34	-97774.058	-2152.504

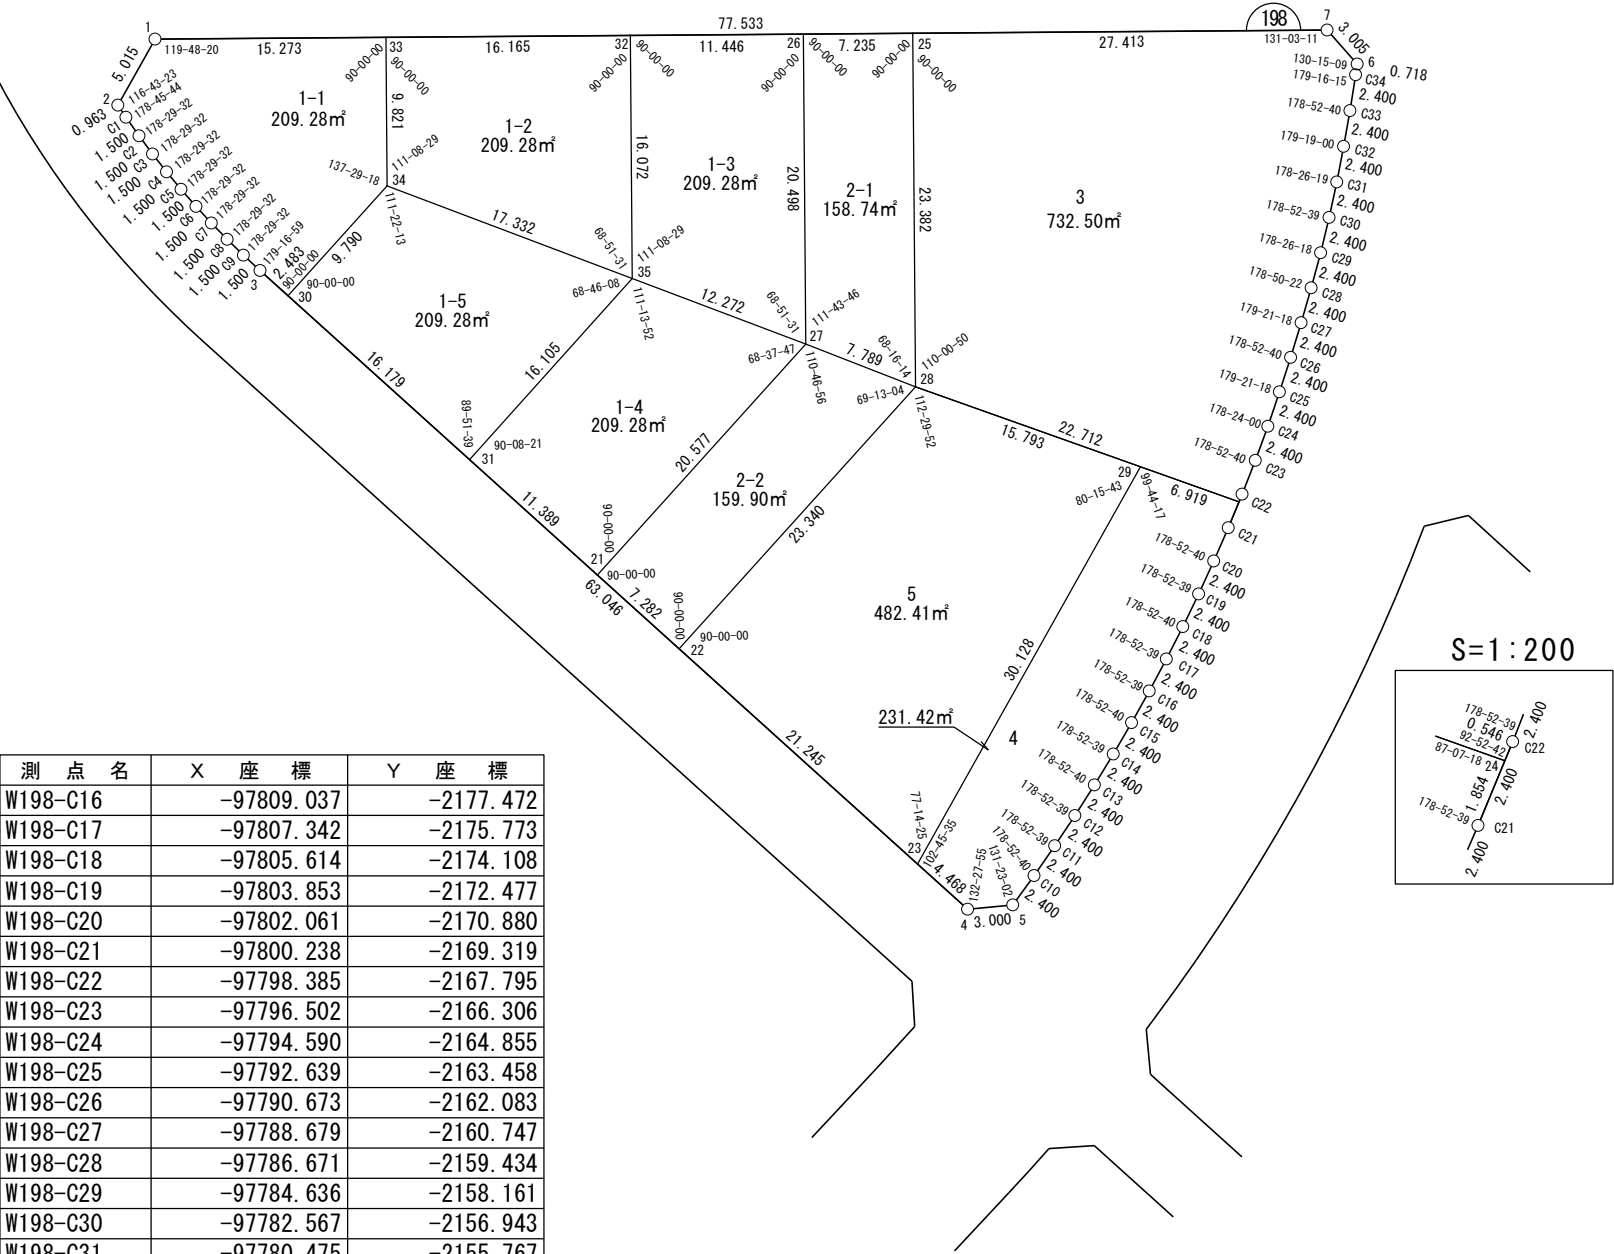

世界測地系

S=1：200

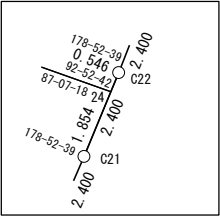

面 積 (座 標 法) 計 算 書

地 番 : W198-1-1

測点名	[1] X(i)	[2] X(i+1)-X(i-1)	[3] Y(i)	[4] Y(i+1)-Y(i-1)	[2]*[3]	[1]*[4]	方向角	夾 角	距 離
W198-1	-97748.582	0.891	-2227.762	-18.270	-1984.171214	1785853.888305	226-21-37	119-48-20	5.015
W198-2	-97752.043	-4.382	-2231.392	-3.349	9778.249621	327419.374342	163-05-00	116-43-23	0.963
W198-C1	-97752.964	-2.346	-2231.112	0.747	5234.670004	-73065.140331	161-50-44	178-45-44	1.500
W198-C2	-97754.390	-2.838	-2230.644	0.972	6330.096068	-95022.213019	160-20-16	178-29-32	1.500
W198-C3	-97755.802	-2.811	-2230.140	1.046	6269.431559	-102290.097400	158-49-48	178-29-32	1.500
W198-C4	-97757.201	-2.783	-2229.598	1.120	6204.350268	-109487.361025	157-19-20	178-29-32	1.500
W198-C5	-97758.585	-2.752	-2229.020	1.193	6134.904133	-116608.991419	155-48-52	178-29-32	1.500
W198-C6	-97759.953	-2.720	-2228.405	1.265	6061.147282	-123650.044051	154-18-24	178-29-32	1.500
W198-C7	-97761.305	-2.686	-2227.755	1.336	5983.137787	-130605.661912	152-47-56	178-29-32	1.500
W198-C8	-97762.639	-2.650	-2227.069	1.406	5900.937640	-137470.987559	151-17-28	178-29-32	1.500
W198-C9	-97763.954	-2.612	-2226.349	1.475	5814.610722	-144241.280445	149-47-00	178-29-32	1.500
W198-3	-97765.251	-3.426	-2225.594	2.031	7624.841447	-198586.652551	149-03-59	179-16-59	2.483
W198-30	-97767.380	2.902	-2224.318	9.673	-6455.967666	-945751.639237	59-03-59	90-00-00	9.790
W198-34	-97762.348	14.446	-2215.920	11.195	-32011.963504	-1094495.434978	16-33-17	137-29-18	9.821
W198-33	-97752.934	13.766	-2213.122	-11.842	-30465.698474	1157583.665608	286-33-17	90-00-00	15.273
合計				倍面積	418.575676	-418.575676			56.845
				面 積	209.2878383	209.2878383			

面積（座標法）計算書

地 番： W198-1-2

測点名	[1] X(i)	[2] X(i+1)-X(i-1)	[3] Y(i)	[4] Y(i+1)-Y(i-1)	[2]*[3]	[1]*[4]	方向角	夾 角	距 離
W198-32	-97757.540	20.012	-2197.627	-10.916	-43978.861769	1067089.476398	286-33-17	90-00-00	16.165
W198-33	-97752.934	-4.808	-2213.122	-18.294	10640.930192	1788243.601089	196-33-17	90-00-00	9.821
W198-34	-97762.348	-20.012	-2215.920	10.916	44344.950958	-1067141.960142	127-41-46	111-08-29	17.332
W198-35	-97772.946	4.808	-2202.206	18.294	-10588.446448	-1788609.690278	16-33-17	68-51-31	16.072
合計				倍面積	418.572932	-418.572932			59.390
				面 積	209.2864662	209.2864662			

面積（座標法）計算書

地番：W198-1-3

測点名	[1] X(i)	[2] X(i+1)-X(i-1)	[3] Y(i)	[4] Y(i+1)-Y(i-1)	[2]*[3]	[1]*[4]	方向角	夾角	距離
W198-26	-97760.801	22.910	-2186.656	-5.131	-50095.751552	501573.736817	286-33-17	90-00-00	11.446
W198-32	-97757.540	-12.145	-2197.627	-15.551	26689.729552	1520195.244001	196-33-17	90-00-00	16.072
W198-35	-97772.946	-22.910	-2202.206	5.131	50452.013631	-501636.047175	127-41-46	111-08-29	12.272
W198-27	-97780.450	12.145	-2192.496	15.551	-26627.419194	-1520551.506079	16-33-17	68-51-31	20.498
合計				倍面積	418.572437	-418.572437			60.288
				面積	209.2862185	209.2862185			

面積（座標法）計算書

地番：W198-1-4

測点名	[1] X(i)	[2] X(i+1)-X(i-1)	[3] Y(i)	[4] Y(i+1)-Y(i-1)	[2]*[3]	[1]*[4]	方向角	夾角	距離
W198-31	-97781.258	-18.081	-2216.001	-7.940	40067.889148	776377.744135	149-03-59	90-08-21	11.389
W198-21	-97791.027	0.809	-2210.146	23.504	-1786.977988	-2298519.408680	59-03-59	90-00-00	20.577
W198-27	-97780.450	18.081	-2192.496	7.940	-39642.902051	-776371.324422	307-41-46	68-37-47	12.272
W198-35	-97772.946	-0.809	-2202.206	-23.504	1780.558275	2298094.421583	238-55-38	111-13-52	16.105
合計				倍面積	418.567384	-418.567384			60.343
				面積	209.2836920	209.2836920			

面積（座標法）計算書

地番：W198-1-5

測点名	[1] X(i)	[2] X(i+1)-X(i-1)	[3] Y(i)	[4] Y(i+1)-Y(i-1)	[2]*[3]	[1]*[4]	方向角	夾角	距離
W198-30	-97767.380	-18.910	-2224.318	-0.080	42062.251246	7848.237350	149-03-59	90-00-00	16.179
W198-31	-97781.258	-5.566	-2216.001	22.111	12333.434232	-2162055.520909	58-55-38	89-51-39	16.105
W198-35	-97772.946	18.910	-2202.206	0.080	-41644.125457	-7848.684128	307-41-46	68-46-08	17.332
W198-34	-97762.348	5.566	-2215.920	-22.111	-12332.987454	2161637.395120	239-03-59	111-22-13	9.790
合計				倍面積	418.572567	-418.572567			59.406
				面積	209.2862838	209.2862838			

面積（座標法）計算書

地番：W198-2-1

測点名	[1] X(i)	[2] X(i+1)-X(i-1)	[3] Y(i)	[4] Y(i+1)-Y(i-1)	[2]*[3]	[1]*[4]	方向角	夾角	距離
W198-25	-97762.863	24.474	-2179.720	-0.273	-53346.719038	26698.588096	286-33-17	90-00-00	7.235
W198-26	-97760.801	-17.587	-2186.656	-12.776	38456.742014	1248978.583077	196-33-17	90-00-00	20.498
W198-27	-97780.450	-24.474	-2192.496	0.273	53659.396922	-26703.391029	128-17-03	111-43-46	7.789
W198-28	-97785.275	17.587	-2186.383	12.776	-38451.939082	-1249291.260961	16-33-17	68-16-14	23.382
合計				倍面積	317.480816	-317.480816			58.904
				面積	158.7404083	158.7404083			

面積（座標法）計算書

地番：W198-2-2

測点名	[1] X(i)	[2] X(i+1)-X(i-1)	[3] Y(i)	[4] Y(i+1)-Y(i-1)	[2]*[3]	[1]*[4]	方向角	夾角	距離
W198-21	-97791.027	-16.824	-2210.146	-13.907	37182.543073	1359961.449370	149-03-59	90-00-00	7.282
W198-22	-97797.273	5.752	-2206.403	23.764	-12690.914314	-2324026.011879	59-03-59	90-00-00	23.340
W198-28	-97785.275	16.824	-2186.383	13.907	-36782.752725	-1359881.459379	308-17-03	69-13-04	7.789
W198-27	-97780.450	-5.752	-2192.496	-23.764	12610.924323	2323626.221531	239-03-59	110-46-56	20.577
合計				倍面積	319.800357	-319.800357			58.988
				面積	159.9001786	159.9001786			

面積（座標法）計算書

地 番： W198-3

測点名	[1] X(i)	[2] X(i+1)-X(i-1)	[3] Y(i)	[4] Y(i+1)-Y(i-1)	[2]*[3]	[1]*[4]	方向角	夾 角	距 離
W198-24	-97798.807	-13.110	-2168.142	18.588	28423.377696	-1817882.937907	39-26-49	92-52-42	0.546
W198-C22	-97798.385	2.305	-2167.795	1.835	-4996.021278	-179494.382986	38-19-28	178-52-39	2.400
W198-C23	-97796.502	3.794	-2166.306	2.939	-8219.796000	-287457.013863	37-12-08	178-52-40	2.400
W198-C24	-97794.590	3.863	-2164.855	2.848	-8362.512685	-278535.696957	35-36-08	178-24-00	2.400
W198-C25	-97792.639	3.918	-2163.458	2.772	-8476.212814	-271077.108130	34-57-26	179-21-18	2.400
W198-C26	-97790.673	3.960	-2162.083	2.711	-8561.474999	-265106.631031	33-50-06	178-52-40	2.400
W198-C27	-97788.679	4.002	-2160.747	2.650	-8646.287270	-259121.146682	33-11-24	179-21-18	2.400
W198-C28	-97786.671	4.043	-2159.434	2.587	-8730.976187	-252943.139156	32-01-46	178-50-22	2.400
W198-C29	-97784.636	4.104	-2158.161	2.490	-8856.475345	-243489.171171	30-28-04	178-26-18	2.400
W198-C30	-97782.567	4.161	-2156.943	2.393	-8975.446539	-234035.368311	29-20-43	178-52-39	2.400
W198-C31	-97780.475	4.216	-2155.767	2.295	-9088.314253	-224421.835016	27-47-02	178-26-19	2.400
W198-C32	-97778.352	4.260	-2154.648	2.212	-9178.723271	-216299.363393	27-06-02	179-19-00	2.400
W198-C33	-97776.215	4.294	-2153.555	2.145	-9247.226797	-209687.653944	25-58-42	178-52-40	2.400
W198-C34	-97774.058	2.807	-2152.504	1.358	-6042.132398	-132737.180593	25-14-57	179-16-15	0.718
W198-6	-97773.408	3.384	-2152.197	-0.940	-7282.978263	91879.030564	335-30-06	130-15-09	3.005
W198-7	-97770.674	10.545	-2153.443	-27.523	-22708.726203	2690944.048448	286-33-17	131-03-11	27.413
W198-25	-97762.863	-14.602	-2179.720	-32.939	31827.602886	3220226.518175	196-33-17	90-00-00	23.382
W198-28	-97785.275	-35.944	-2186.383	11.579	78587.331542	-1132225.975855	126-34-07	110-00-50	22.712
合計				倍面積 面積	1465.007814 732.5039074	-1465.007814 732.5039074			106.576

面積（座標法）計算書

地 番： W198-4

測点名	[1] X(i)	[2] X(i+1)-X(i-1)	[3] Y(i)	[4] Y(i+1)-Y(i-1)	[2]*[3]	[1]*[4]	方向角	夾 角	距 離
W198-23	-97815.497	-24.644	-2195.482	-19.487	54106.131487	1906131.738828	149-03-59	102-45-35	4.468
W198-4	-97819.329	-4.432	-2193.185	5.236	9720.248020	-512215.176909	101-31-54	132-27-55	3.000
W198-5	-97819.929	0.847	-2190.246	4.854	-1855.922860	-474847.661600	52-54-56	131-23-02	2.400
W198-C10	-97818.482	2.932	-2188.331	3.800	-6415.164016	-371751.020350	51-47-36	178-52-40	2.400
W198-C11	-97816.997	3.005	-2186.445	3.742	-6571.172126	-366057.066379	50-40-15	178-52-39	2.400
W198-C12	-97815.476	3.078	-2184.589	3.683	-6724.472523	-360222.686982	49-32-54	178-52-39	2.400
W198-C13	-97813.919	3.150	-2182.763	3.622	-6875.019616	-354250.127535	48-25-34	178-52-40	2.400
W198-C14	-97812.326	3.220	-2180.967	3.559	-7022.769065	-348141.701958	47-18-13	178-52-39	2.400
W198-C15	-97810.699	3.289	-2179.203	3.496	-7167.676663	-341899.753561	46-10-53	178-52-40	2.400
W198-C16	-97809.037	3.357	-2177.472	3.430	-7309.700492	-335526.703926	45-03-32	178-52-39	2.400
W198-C17	-97807.342	3.424	-2175.773	3.364	-7448.799371	-329025.003974	43-56-11	178-52-39	2.400
W198-C18	-97805.614	3.489	-2174.108	3.296	-7584.932829	-322397.173063	42-48-51	178-52-40	2.400
W198-C19	-97803.853	3.553	-2172.477	3.227	-7718.061950	-315645.750057	41-41-30	178-52-39	2.400
W198-C20	-97802.061	3.615	-2170.880	3.157	-7848.149130	-308773.351987	40-34-10	178-52-40	2.400
W198-C21	-97800.238	3.254	-2169.319	2.739	-7060.008075	-267836.270043	39-26-49	178-52-39	1.854
W198-24	-97798.807	5.553	-2168.142	-4.379	-12040.747205	428256.925699	306-34-07	87-07-18	6.919
W198-29	-97794.685	-16.690	-2173.698	-27.340	36279.057140	2673737.943083	226-18-24	99-44-17	30.128
合計				倍面積	462.840718	-462.840718			75.169
				面 積	231.4203595	231.4203595			

面積（座標法）計算書

地番：W198-5

測点名	[1] X(i)	[2] X(i+1)-X(i-1)	[3] Y(i)	[4] Y(i+1)-Y(i-1)	[2]*[3]	[1]*[4]	方向角	夾角	距離
W198-22	-97797.273	-30.221	-2206.403	-9.099	66680.659416	889899.608734	149-03-59	90-00-00	21.245
W198-23	-97815.497	2.589	-2195.482	32.705	-5683.325980	-3199022.964041	46-18-24	77-14-25	30.128
W198-29	-97794.685	30.221	-2173.698	9.099	-65692.277650	-889876.053526	306-34-07	80-15-43	15.793
W198-28	-97785.275	-2.589	-2186.383	-32.705	5659.770771	3198034.582275	239-03-59	112-29-52	23.340
合計				倍面積	964.826557	-964.826557			90.506
				面積	482.4132787	482.4132787			