


豊田浄水特定土地区画整理事業 画地出来形確認測量原図 縮尺=1：500 218BLOCK

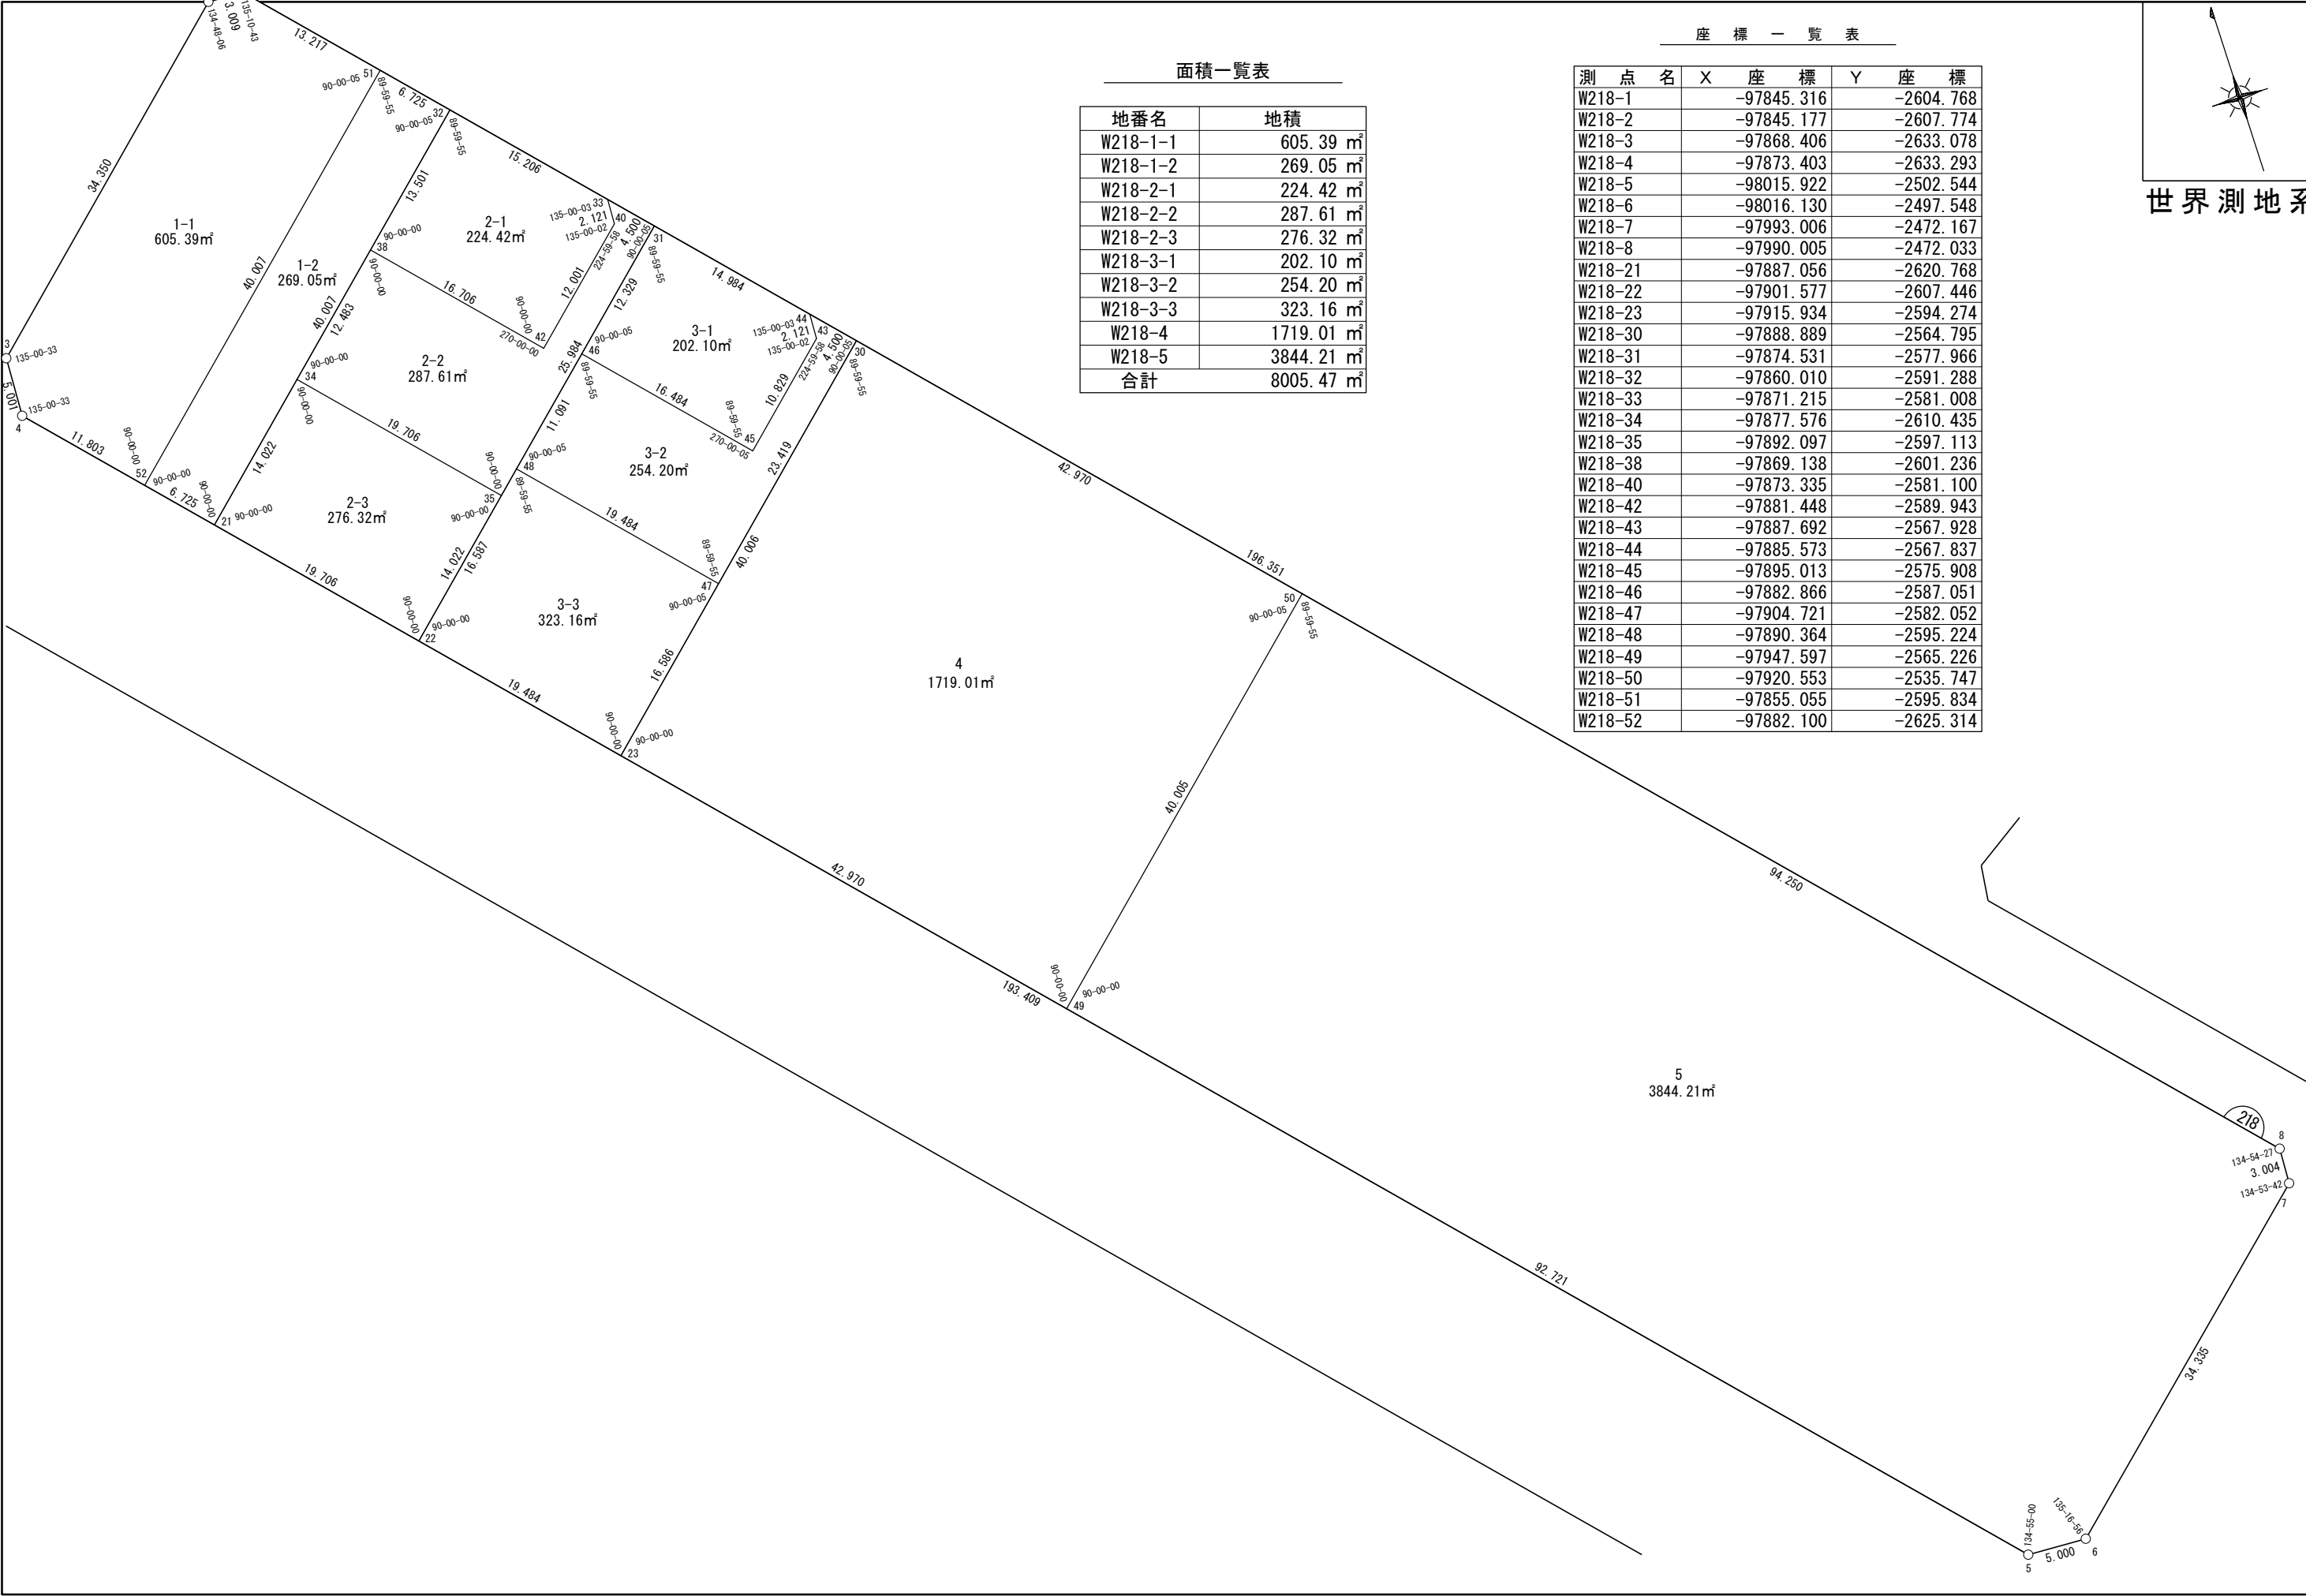

面積一覧表

地番名	地積
W218-1-1	605.39 m <sup>2</sup>
W218-1-2	269.05 m <sup>2</sup>
W218-2-1	224.42 m <sup>2</sup>
W218-2-2	287.61 m <sup>2</sup>
W218-2-3	276.32 m <sup>2</sup>
W218-3-1	202.10 m <sup>2</sup>
W218-3-2	254.20 m <sup>2</sup>
W218-3-3	323.16 m <sup>2</sup>
W218-4	1719.01 m <sup>2</sup>
W218-5	3844.21 m <sup>2</sup>
合計	8005.47 m <sup>2</sup>

座 標 一 覧 表

測 点 名	X 座 標	Y 座 標
W218-1	-97845.316	-2604.768
W218-2	-97845.177	-2607.774
W218-3	-97868.406	-2633.078
W218-4	-97873.403	-2633.293
W218-5	-98015.922	-2502.544
W218-6	-98016.130	-2497.548
W218-7	-97993.006	-2472.167
W218-8	-97990.005	-2472.033
W218-21	-97887.056	-2620.768
W218-22	-97901.577	-2607.446
W218-23	-97915.934	-2594.274
W218-30	-97888.889	-2564.795
W218-31	-97874.531	-2577.966
W218-32	-97860.010	-2591.288
W218-33	-97871.215	-2581.008
W218-34	-97877.576	-2610.435
W218-35	-97892.097	-2597.113
W218-38	-97869.138	-2601.236
W218-40	-97873.335	-2581.100
W218-42	-97881.448	-2589.943
W218-43	-97887.692	-2567.928
W218-44	-97885.573	-2567.837
W218-45	-97895.013	-2575.908
W218-46	-97882.866	-2587.051
W218-47	-97904.721	-2582.052
W218-48	-97890.364	-2595.224
W218-49	-97947.597	-2565.226
W218-50	-97920.553	-2535.747
W218-51	-97855.055	-2595.834
W218-52	-97882.100	-2625.314



世界測地系

株式会社 オオバ 名古屋支店

豊田浄水特定土地区画整理組合

# 面積（座標法）計算書

地 番： W218-1-1

測点名	[1] X(i)	[2] X(i+1)-X(i-1)	[3] Y(i)	[4] Y(i+1)-Y(i-1)	[2]*[3]	[1]*[4]	方向角	夾 角	距 離
W218-51	-97855.055	36.785	-2595.834	20.545	-95487.028502	-2010480.361633	317-28-03	90-00-05	13.217
W218-1	-97845.316	9.878	-2604.768	-11.940	-25730.209669	1168300.019057	272-38-46	135-10-43	3.009
W218-2	-97845.177	-23.091	-2607.774	-28.310	60215.381908	2769996.773557	227-26-52	134-48-06	34.350
W218-3	-97868.406	-28.226	-2633.078	-25.519	74322.586958	2497471.121757	182-27-25	135-00-33	5.001
W218-4	-97873.403	-13.694	-2633.293	7.765	36060.318986	-759938.527527	137-27-58	135-00-33	11.803
W218-52	-97882.100	18.348	-2625.314	37.459	-48170.261684	-3666559.813207	47-27-58	90-00-00	40.007
合計				倍面積	1210.787996	-1210.787996			107.387
				面 積	605.3939985	605.3939985			

## 面 積 ( 座 標 法 ) 計 算 書

地 番 : W218-1-2

測点名	[1] X(i)	[2] X(i+1)-X(i-1)	[3] Y(i)	[4] Y(i+1)-Y(i-1)	[2]*[3]	[1]*[4]	方向角	夾 角	距 離
W218-32	-97860.010	32.001	-2591.288	24.934	-82924.127378	-2440008.575425	317-28-03	90-00-05	6.725
W218-51	-97855.055	-22.090	-2595.834	-34.026	57341.467265	3329644.861623	227-27-58	89-59-55	40.007
W218-52	-97882.100	-32.001	-2625.314	-24.934	84013.007179	2440559.355221	137-27-58	90-00-00	6.725
W218-21	-97887.056	22.090	-2620.768	34.026	-57892.247062	-3330733.741424	47-27-58	90-00-00	40.007
合計				倍面積	538.100004	-538.100004			93.464
				面 積	269.0500022	269.0500022			

# 面積（座標法）計算書

地番：W218-2-1

測点名	[1] X(i)	[2] X(i+1)-X(i-1)	[3] Y(i)	[4] Y(i+1)-Y(i-1)	[2]*[3]	[1]*[4]	方向角	夾角	距離
W218-32	-97860.010	2.078	-2591.288	-20.228	-5384.068866	1979519.560267	227-27-58	89-59-55	13.501
W218-38	-97869.138	-21.437	-2601.236	1.345	55763.617975	-131601.642208	137-27-58	90-00-00	16.706
W218-42	-97881.448	-4.197	-2589.943	20.137	10870.341472	-1971016.334044	47-27-58	90-00-00	12.001
W218-40	-97873.335	10.232	-2581.100	8.935	-26410.701070	-874455.462908	2-28-00	135-00-02	2.121
W218-33	-97871.215	13.324	-2581.008	-10.188	-34390.345618	997105.035002	317-28-03	135-00-03	15.206
合計				倍面積	448.843890	-448.843890			59.535
				面積	224.4219455	224.4219455			

# 面積（座標法）計算書

地 番： W218-2-2

測点名	[1] X(i)	[2] X(i+1)-X(i-1)	[3] Y(i)	[4] Y(i+1)-Y(i-1)	[2]*[3]	[1]*[4]	方向角	夾 角	距 離
W218-38	-97869.138	3.871	-2601.236	-20.492	-10070.457495	2005516.288498	227-27-58	90-00-00	12.483
W218-34	-97877.576	-22.959	-2610.435	4.123	59934.089346	-403577.040275	137-27-58	90-00-00	19.706
W218-35	-97892.097	3.045	-2597.113	32.468	-7907.989242	-3178401.868246	47-27-58	90-00-00	25.984
W218-31	-97874.531	20.882	-2577.966	16.105	-53832.242476	-1576248.807388	317-28-03	90-00-05	4.500
W218-33	-97871.215	1.197	-2581.008	-3.133	-3088.538221	306664.408951	182-28-00	44-59-57	2.121
W218-40	-97873.335	-10.232	-2581.100	-8.935	26410.701070	874455.462908	227-27-58	224-59-58	12.001
W218-42	-97881.448	4.197	-2589.943	-20.137	-10870.341472	1971016.334044	317-27-58	270-00-00	16.706
合計				倍面積	575.221507	-575.221507			93.501
				面 積	287.6107537	287.6107537			

# 面積（座標法）計算書

地番：W218-2-3

測点名	[1] X(i)	[2] X(i+1)-X(i-1)	[3] Y(i)	[4] Y(i+1)-Y(i-1)	[2]*[3]	[1]*[4]	方向角	夾角	距離
W218-34	-97877.576	5.041	-2610.435	-23.654	-13159.874705	2315232.163251	227-27-58	90-00-00	14.022
W218-21	-97887.056	-24.000	-2620.768	2.989	62898.989451	-292565.623210	137-27-58	90-00-00	19.706
W218-22	-97901.577	-5.041	-2607.446	23.654	13144.807353	-2315799.873203	47-27-58	90-00-00	14.022
W218-35	-97892.097	24.000	-2597.113	-2.989	-62331.279498	292580.690562	317-27-58	90-00-00	19.706
合計				倍面積	552.642599	-552.642599			67.456
				面積	276.3213000	276.3213000			

# 面積（座標法）計算書

地 番： W218-3-1

測点名	[1] X(i)	[2] X(i+1)-X(i-1)	[3] Y(i)	[4] Y(i+1)-Y(i-1)	[2]*[3]	[1]*[4]	方向角	夾 角	距 離
W218-45	-97895.013	-4.826	-2575.908	19.123	12431.750365	-1872033.156529	47-27-58	89-59-55	10.829
W218-43	-97887.692	9.440	-2567.928	8.071	-24240.455667	-790043.731277	2-28-00	135-00-02	2.121
W218-44	-97885.573	13.161	-2567.837	-10.038	-33794.521065	982584.683972	317-28-03	135-00-03	14.984
W218-31	-97874.531	2.707	-2577.966	-19.214	-6978.885080	1880576.280077	227-27-58	89-59-55	12.329
W218-46	-97882.866	-20.481	-2587.051	2.058	52986.311648	-201488.276443	137-28-03	90-00-05	16.484
合計				倍面積 面 積	404.200199 202.1001000	-404.200199 202.1001000			56.747

# 面積（座標法）計算書

地 番： W218-3-2

測点名	[1] X(i)	[2] X(i+1)-X(i-1)	[3] Y(i)	[4] Y(i+1)-Y(i-1)	[2]*[3]	[1]*[4]	方向角	夾 角	距 離
W218-47	-97904.721	1.475	-2582.052	30.429	-3807.559397	-2979096.201293	47-27-58	89-59-55	23.419
W218-30	-97888.889	19.148	-2564.795	14.215	-49110.603519	-1391528.013423	317-28-03	90-00-05	4.500
W218-44	-97885.573	1.197	-2567.837	-3.133	-3073.197978	306691.894521	182-28-00	44-59-57	2.121
W218-43	-97887.692	-9.440	-2567.928	-8.071	24240.455667	790043.731277	227-27-58	224-59-58	10.829
W218-45	-97895.013	4.826	-2575.908	-19.123	-12431.750365	1872033.156529	317-28-03	270-00-05	16.484
W218-46	-97882.866	4.649	-2587.051	-19.316	-12027.794682	1890678.537335	227-27-58	89-59-55	11.091
W218-48	-97890.364	-21.855	-2595.224	4.999	56718.850507	-489331.505178	137-28-03	90-00-05	19.484
合計				倍面積	508.400231	-508.400231			87.928
				面 積	254.2001155	254.2001155			



# 面積（座標法）計算書

地番：W218-3-3

測点名	[1] X(i)	[2] X(i+1)-X(i-1)	[3] Y(i)	[4] Y(i+1)-Y(i-1)	[2]*[3]	[1]*[4]	方向角	夾角	距離
W218-48	-97890.364	3.144	-2595.224	-25.394	-8160.662657	2485790.100314	227-27-58	89-59-55	16.587
W218-22	-97901.577	-25.570	-2607.446	0.949	66672.976245	-92930.112148	137-27-58	90-00-00	19.484
W218-23	-97915.934	-3.144	-2594.274	25.394	8157.677842	-2486439.420703	47-27-58	90-00-00	16.586
W218-47	-97904.721	25.570	-2582.052	-0.949	-66023.655856	92933.096963	317-28-03	90-00-05	19.484
合計				倍面積	646.335574	-646.335574			72.141
				面積	323.1677871	323.1677871			

# 面積（座標法）計算書

地番：W218-4

測点名	[1] X(i)	[2] X(i+1)-X(i-1)	[3] Y(i)	[4] Y(i+1)-Y(i-1)	[2]*[3]	[1]*[4]	方向角	夾角	距離
W218-23	-97915.934	-58.708	-2594.274	-0.431	152305.709276	42161.084666	137-27-58	90-00-00	42.970
W218-49	-97947.597	-4.619	-2565.226	58.527	11849.626602	-5732612.738350	47-27-58	90-00-00	40.005
W218-50	-97920.553	58.708	-2535.747	0.431	-148869.662288	-42163.073678	317-28-03	90-00-05	42.970
W218-30	-97888.889	4.619	-2564.795	-58.527	-11847.637589	5729176.691363	227-27-58	89-59-55	40.006
合計				倍面積	3438.036000	-3438.036000			165.951
				面積	1719.0180001	1719.0180001			

# 面積（座標法）計算書

地番：W218-5

測点名	[1] X(i)	[2] X(i+1)-X(i-1)	[3] Y(i)	[4] Y(i+1)-Y(i-1)	[2]*[3]	[1]*[4]	方向角	夾角	距離
W218-50	-97920.553	42.408	-2535.747	-93.193	-107536.263244	9125482.133794	227-27-58	89-59-55	40.005
W218-49	-97947.597	-95.369	-2565.226	33.203	244642.092320	-3252196.962566	137-27-58	90-00-00	92.721
W218-5	-98015.922	-68.532	-2502.544	67.678	171505.062733	-6633481.359179	92-22-58	134-55-00	5.000
W218-6	-98016.130	22.915	-2497.548	30.376	-57232.278774	-2977384.463157	47-39-54	135-16-56	34.335
W218-7	-97993.006	26.124	-2472.167	25.515	-64583.334417	-2500303.748470	2-33-36	134-53-42	3.004
W218-8	-97990.005	72.453	-2472.033	-63.580	-179106.839691	6230195.960651	317-28-03	134-54-27	94.250
合計				倍面積	7688.438927	-7688.438927			269.315
				面積	3844.2194637	3844.2194637			