


豊田浄水特定土地区画整理事業 画地出来形確認測量原図 縮尺＝1：500 219・220BLOCK

面積一覽表	
地番名	地積
1	300.00 m ²
合計	300.00 m ²


地番名	地積
11号緑地 (B調整池)	10295.16 m ²
1	12.50 m ²
合計	10307.66 m ²

測 点 名	X 座 標	Y 座 標
W220-1	-97939. 276	-2365. 238
W220-2	-97938. 183	-2370. 133
W220-3	-97995. 407	-2455. 704
W220-4	-97998. 390	-2456. 044
W220-5	-98089. 119	-2370. 347
W220-6	-98088. 865	-2367. 357
W220-7	-98038. 050	-2333. 500
W220-8	-97993. 658	-2332. 578

测点名	X座標	Y座標
W220-21	-98002.035	-2452.601
W220-22	-98005.670	-2449.167
W220-23	-98003.962	-2447.342
W220-24	-98000.327	-2450.775
W220-25	-98076.485	-2382.281
W220-26	-98064.829	-2369.911
W220-27	-98076.351	-2359.030
W220-C1	-98037.269	-2333.016
W220-C2	-98035.799	-2332.163
W220-C3	-98034.302	-2331.358
W220-C4	-98032.778	-2330.605
W220-C5	-98031.223	-2329.918
W220-C6	-98029.641	-2329.294
W220-C7	-98028.043	-2328.714
W220-C8	-98026.426	-2328.191
W220-C9	-98024.781	-2327.760
W220-C10	-98023.115	-2327.423
W220-C11	-98021.441	-2327.126
W220-C12	-98019.756	-2326.898
W220-C13	-98018.064	-2326.739
W220-C14	-98016.367	-2326.636
W220-C15	-98014.667	-2326.616
W220-C16	-98012.968	-2326.665
W220-C17	-98011.272	-2326.784
W220-C18	-98009.584	-2326.986
W220-C19	-98007.905	-2327.253
W220-C20	-98006.235	-2327.572
W220-C21	-98004.582	-2327.966
W220-C22	-98002.945	-2328.427
W220-C23	-98001.332	-2328.962
W220-C24	-97999.736	-2329.549
W220-C25	-97998.169	-2330.207
W220-C26	-97996.630	-2330.930
W220-C27	-97995.118	-2331.707
WK177	-98046.465	-2339.142

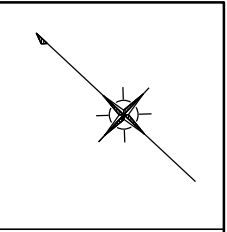

世界測地系

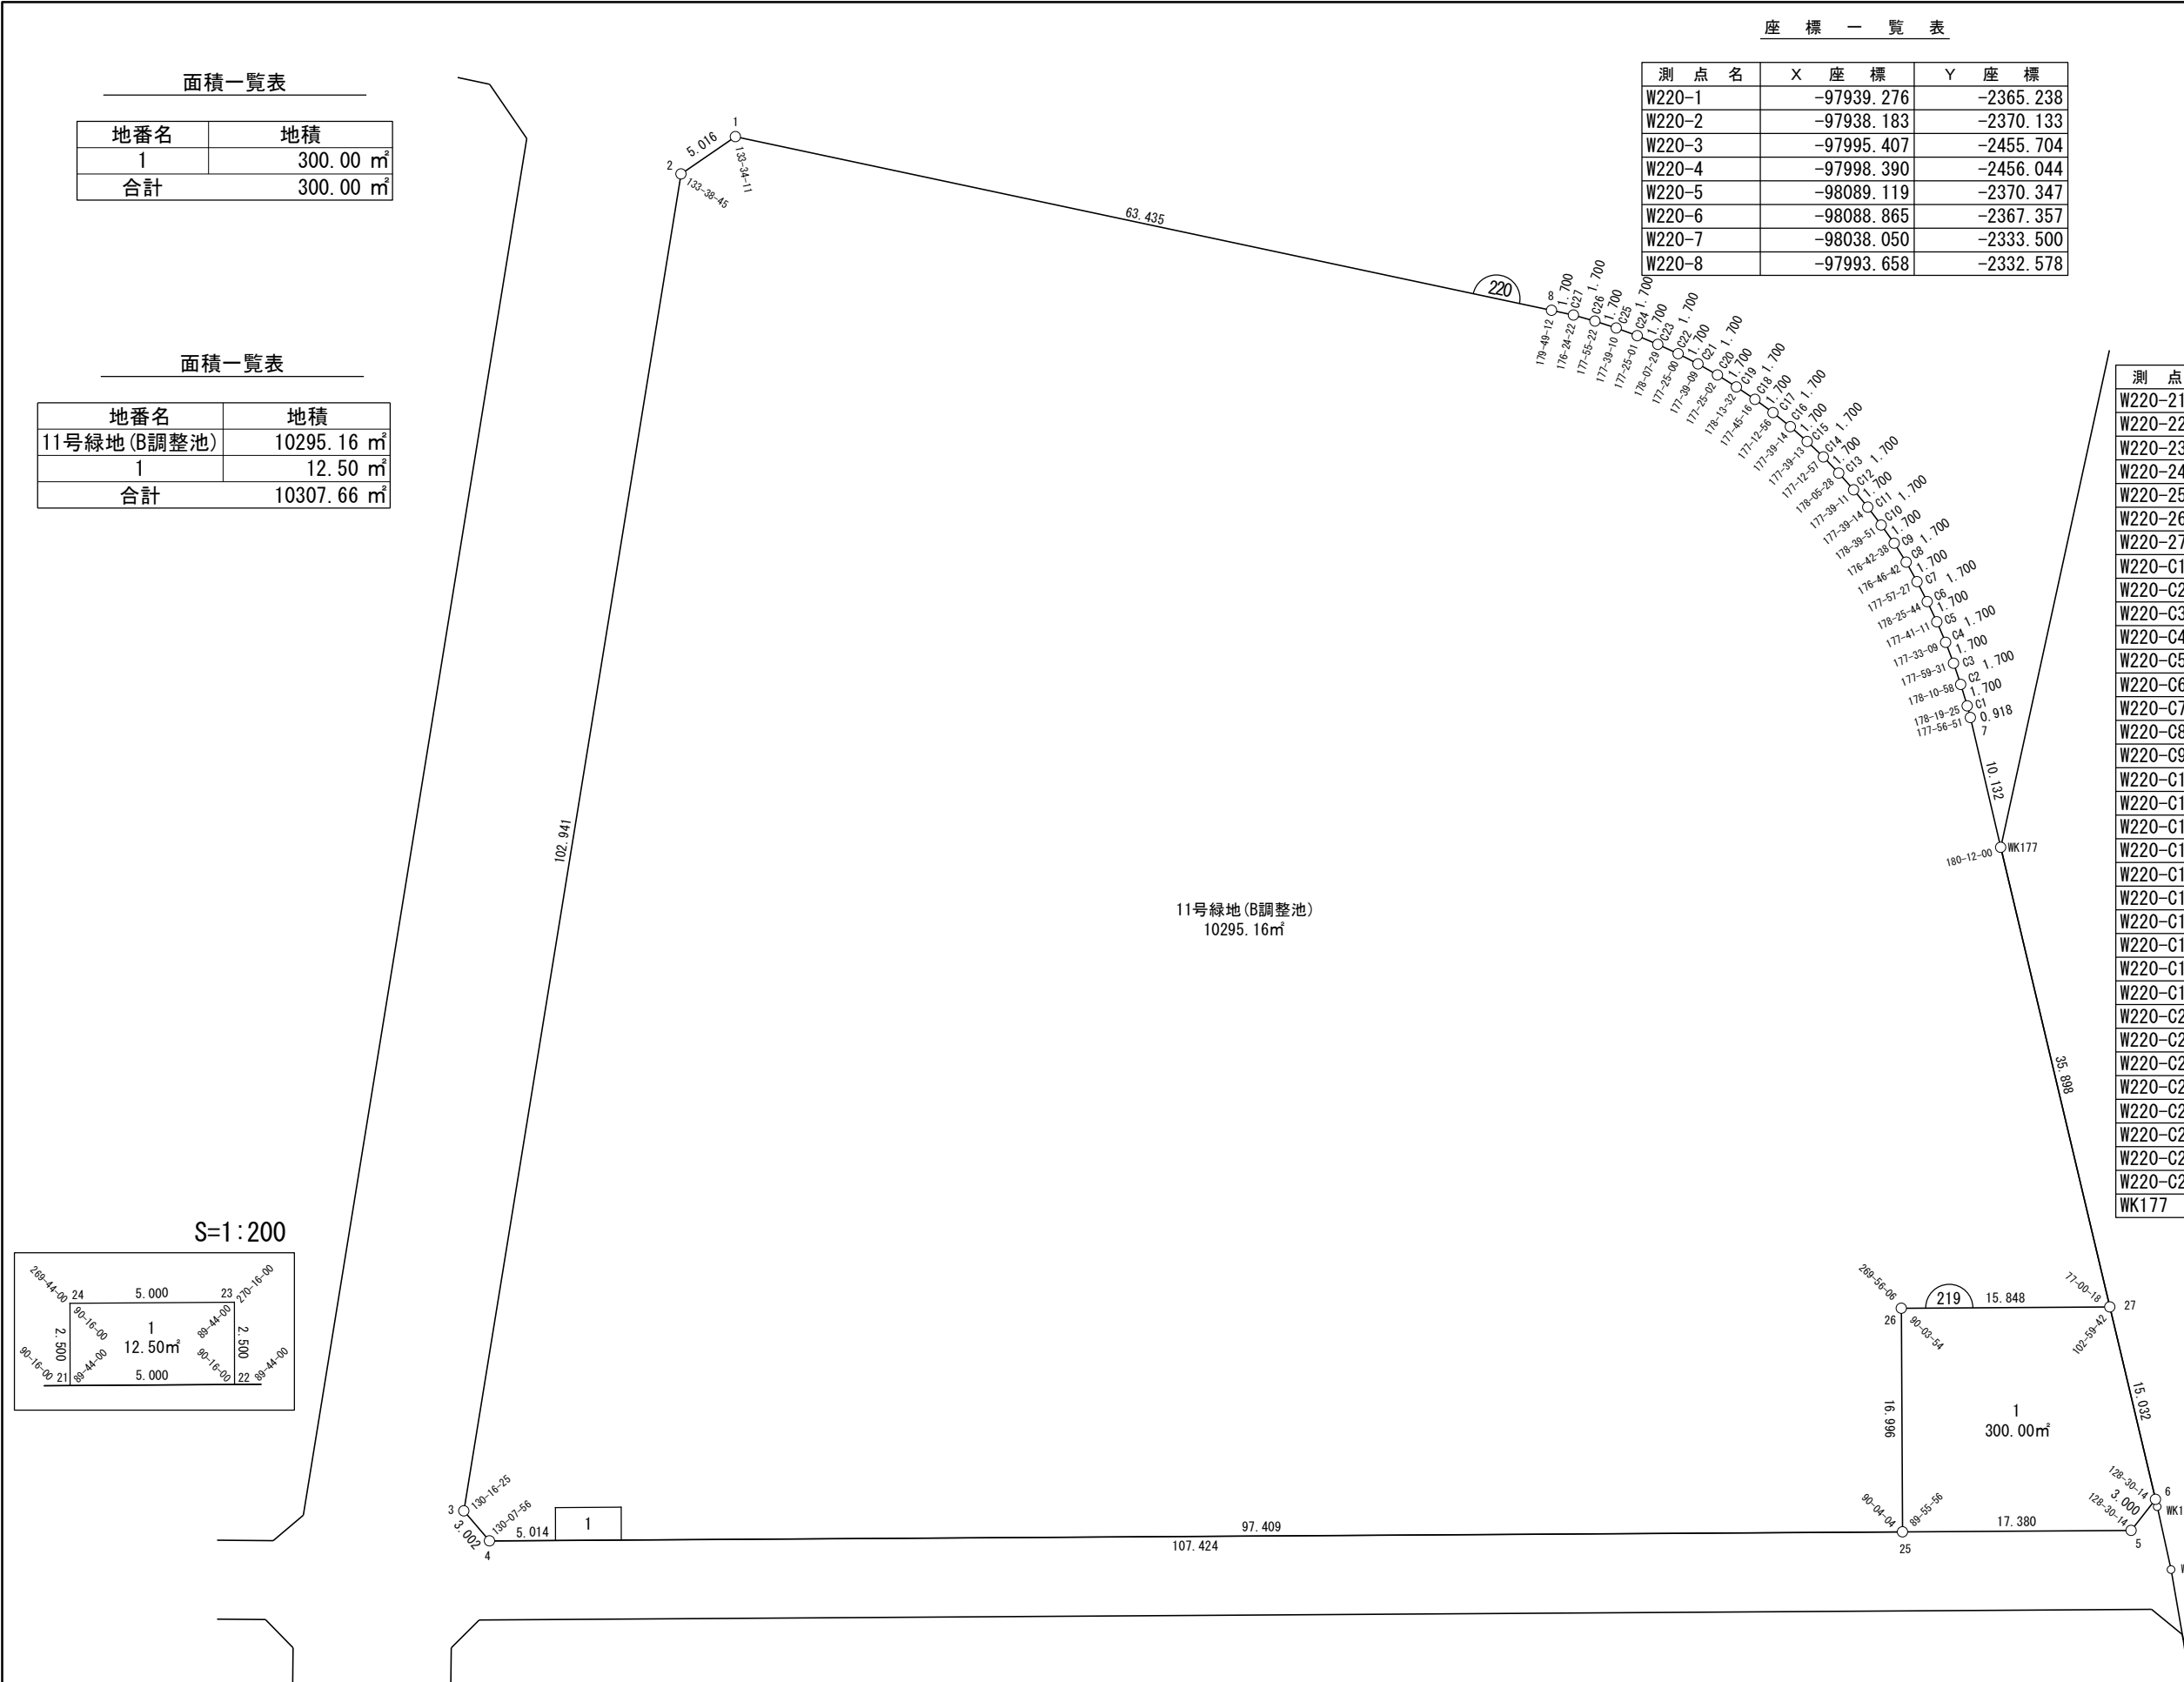

株式会社 オオバ 名古屋支店

豊田浄水特定土地区画整理組合

面積（座標法）計算書

地 番： W219-1(汚水ポンプ)

測点名	[1] X(i)	[2] X(i+1)-X(i-1)	[3] Y(i)	[4] Y(i+1)-Y(i-1)	[2]*[3]	[1]*[4]	方向角	夾 角	距 離
W220-25	-98076.485	-24.290	-2382.281	-0.435	57866.114150	42707.238567	136-38-02	89-55-56	17.380
W220-5	-98089.119	-12.380	-2370.347	14.923	29345.814370	-1463814.631706	85-08-16	128-30-14	3.000
W220-6	-98088.865	12.768	-2367.357	11.317	-30227.536995	-1110073.256532	33-38-30	128-30-14	15.032
W220-27	-98076.351	24.036	-2359.030	-2.554	-56701.447057	250490.099655	316-38-12	102-59-42	15.848
W220-26	-98064.829	-0.134	-2369.911	-23.251	317.058606	2280090.546941	226-42-06	90-03-54	16.996
合計				倍面積 面 積	600.003074 300.0015373	-600.003074 300.0015373			68.256

面積（座標法）計算書

地 番： W220-1(ゴミ置場)

測点名	[1] X(i)	[2] X(i+1)-X(i-1)	[3] Y(i)	[4] Y(i+1)-Y(i-1)	[2]*[3]	[1]*[4]	方向角	夾 角	距 離
W220-21	-98002.035	-5.343	-2452.601	1.608	13104.625001	-157580.441394	136-38-02	89-44-00	5.000
W220-22	-98005.670	-1.927	-2449.167	5.259	4719.085077	-515389.394280	46-54-02	90-16-00	2.500
W220-23	-98003.962	5.343	-2447.342	-1.608	-13076.526575	157583.539573	316-38-02	89-44-00	5.000
W220-24	-98000.327	1.927	-2450.775	-5.259	-4722.183256	515361.295853	226-54-02	90-16-00	2.500
合計				倍面積	25.000247	-25.000247			15.000
				面 積	12.5001236	12.5001236			

面積（座標法）計算書

地番：W220-11号緑地

測点名	[1] X(i)	[2] X(i+1)-X(i-1)	[3] Y(i)	[4] Y(i+1)-Y(i-1)	[2]*[3]	[1]*[4]	方向角	夾角	距離
W220-1	-97939.276	55.475	-2365.238	-37.556	-131210.641941	3678178.800288	282-34-56	133-34-11	5.016
W220-2	-97938.183	-56.131	-2370.133	-90.467	133038.414402	8860126.808511	236-13-41	133-38-45	102.941
W220-3	-97995.407	-60.206	-2455.704	-85.911	147848.495746	8418842.189324	186-30-06	130-16-25	3.002
W220-4	-97998.390	-6.628	-2456.044	3.103	16277.449889	-304111.032990	136-38-02	130-07-56	5.014
W220-21	-98002.035	-1.937	-2452.601	5.269	4751.014034	-516325.181156	46-54-02	90-16-00	2.500
W220-24	-98000.327	-1.927	-2450.775	5.259	4722.183256	-515361.295853	136-38-02	269-44-00	5.000
W220-23	-98003.962	-5.343	-2447.342	1.608	13076.526575	-157583.539573	226-54-02	270-16-00	2.500
W220-22	-98005.670	-72.523	-2449.167	65.061	177621.116645	-6376378.074436	136-38-02	89-44-00	97.409
W220-25	-98076.485	-59.159	-2382.281	79.256	140934.196562	-7773151.966792	46-42-06	90-04-04	16.996
W220-26	-98064.829	0.134	-2369.911	23.251	-317.058606	-2280090.546941	136-38-12	269-56-06	15.848
W220-27	-98076.351	18.364	-2359.030	30.769	-43321.768505	-3017725.082353	33-38-30	77-00-18	35.898
WK177	-98046.465	38.301	-2339.142	25.530	-89592.287016	-2503127.301085	33-50-30	180-12-00	10.132
W220-7	-98038.050	9.196	-2333.500	6.126	-21458.227305	-600588.896015	31-47-21	177-56-51	0.918
W220-C1	-98037.269	2.251	-2333.016	1.337	-5251.447178	-131030.898566	30-06-46	178-19-25	1.700
W220-C2	-98035.799	2.967	-2332.163	1.659	-6920.550861	-162615.449818	28-17-44	178-10-58	1.700
W220-C3	-98034.302	3.021	-2331.358	1.559	-7043.177474	-152808.723032	26-17-15	177-59-31	1.700
W220-C4	-98032.778	3.079	-2330.605	1.440	-7176.263527	-141167.513544	23-50-24	177-33-09	1.700
W220-C5	-98031.223	3.136	-2329.918	1.311	-7307.492952	-128508.649502	21-31-35	177-41-11	1.700
W220-C6	-98029.641	3.179	-2329.294	1.204	-7405.646318	-118024.717817	19-57-19	178-25-44	1.700
W220-C7	-98028.043	3.216	-2328.714	1.103	-7488.036858	-108130.146919	17-54-46	177-57-27	1.700
W220-C8	-98026.426	3.262	-2328.191	0.954	-7594.593152	-93517.582682	14-41-28	176-46-42	1.700
W220-C9	-98024.781	3.311	-2327.760	0.767	-7706.914822	-75204.867113	11-24-06	176-42-38	1.700
W220-C10	-98023.115	3.340	-2327.423	0.633	-7774.254936	-62067.599200	10-03-57	178-39-51	1.700
W220-C11	-98021.441	3.358	-2327.126	0.525	-7815.480704	-51508.532298	7-43-11	177-39-14	1.700
W220-C12	-98019.756	3.377	-2326.898	0.388	-7858.223761	-37986.115729	5-22-22	177-39-11	1.700
W220-C13	-98018.064	3.389	-2326.739	0.262	-7886.307168	-25670.489864	3-27-50	178-05-28	1.700
W220-C14	-98016.367	3.397	-2326.636	0.123	-7903.058172	-12044.153165	0-40-47	177-12-57	1.700
W220-C15	-98014.667	3.399	-2326.616	-0.029	-7908.542844	2869.516601	358-20-00	177-39-13	1.700

面 積 (座 標 法) 計 算 書

地 番 : W220-11号緑地

測点名	[1] X(i)	[2] X(i+1)-X(i-1)	[3] Y(i)	[4] Y(i+1)-Y(i-1)	[2]*[3]	[1]*[4]	方向角	夾 角	距 離
W220-C16	-98012.968	3.395	-2326.665	-0.168	-7899.292096	16506.216901	355-59-14	177-39-14	1.700
W220-C17	-98011.272	3.384	-2326.784	-0.320	-7873.567146	31380.298375	353-12-10	177-12-56	1.700
W220-C18	-98009.584	3.367	-2326.986	-0.468	-7834.780457	45907.101087	350-57-26	177-45-16	1.700
W220-C19	-98007.905	3.349	-2327.253	-0.586	-7793.187459	57456.222907	349-10-58	178-13-32	1.700
W220-C20	-98006.235	3.324	-2327.572	-0.713	-7735.709738	69880.856747	346-36-00	177-25-02	1.700
W220-C21	-98004.582	3.290	-2327.966	-0.855	-7658.803426	83828.356092	344-15-09	177-39-09	1.700
W220-C22	-98002.945	3.250	-2328.427	-0.996	-7567.228235	97613.746325	341-40-09	177-25-00	1.700
W220-C23	-98001.332	3.209	-2328.962	-1.122	-7473.898763	109940.951526	339-47-38	178-07-29	1.700
W220-C24	-97999.736	3.163	-2329.549	-1.246	-7367.586718	122074.292732	337-12-39	177-25-01	1.700
W220-C25	-97998.169	3.106	-2330.207	-1.381	-7238.327595	135295.703758	334-51-49	177-39-10	1.700
W220-C26	-97996.630	3.051	-2330.930	-1.500	-7111.274735	146950.013558	332-47-11	177-55-22	1.700
W220-C27	-97995.118	2.972	-2331.707	-1.648	-6929.693042	161504.950723	329-11-33	176-24-22	1.700
W220-8	-97993.658	55.842	-2332.578	-33.531	-130255.748711	3285782.006116	329-00-45	179-49-12	63.435
合計				倍面積	20590.324873	-20590.324873			412.509
				面 積	10295.1624369	10295.1624369			