

豊田浄水特定土地区画整理事業 画地出来形確認測量原図 縮尺＝１：１０００ 235・236BLOCK

面積一覧表

地番名	面積
W235-1	37630.29 m ²
W235-2	290.79 m ²
W235-3	2271.18 m ²
W235-4	6585.18 m ²
W235-5	538.28 m ²
合計	47315.72 m ²


面積一覧表

地番名	面積
W236-1	102.93 m ²
W236-2	50.42 m ²
合計	153.35 m ²


座 標 一 覧 表

測 点 名	X 座 標	Y 座 標
W235-1	-97546.805	-3110.668
W235-2	-97546.067	-3115.613
W235-3	-97562.053	-3137.050
W235-4	-97593.145	-3176.236
W235-5	-97628.012	-3222.994
W235-6	-97641.481	-3225.350
W235-7	-97899.306	-2937.400
W235-8	-97839.823	-2869.406
W235-9	-97705.767	-2993.810
W235-10	-97622.411	-3215.483
W235-11	-97630.428	-3209.505
W235-12	-97639.746	-3222.001

測 点 名	X 座 標	Y 座 標
W235-13	-97645.045	-3222.928
W235-19	-97647.096	-3221.534
W235-20	-97655.008	-3215.958
W235-21	-97662.807	-3210.224
W235-22	-97677.675	-3197.128
W235-23	-97693.139	-3183.432
W235-24	-97707.973	-3170.059
W235-25	-97722.558	-3156.568
W235-26	-97733.512	-3145.538
W235-27	-97734.109	-3144.876
W235-28	-97740.616	-3137.590
W235-29	-97747.013	-3130.199

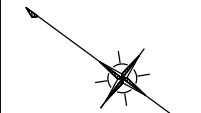

世界測地系

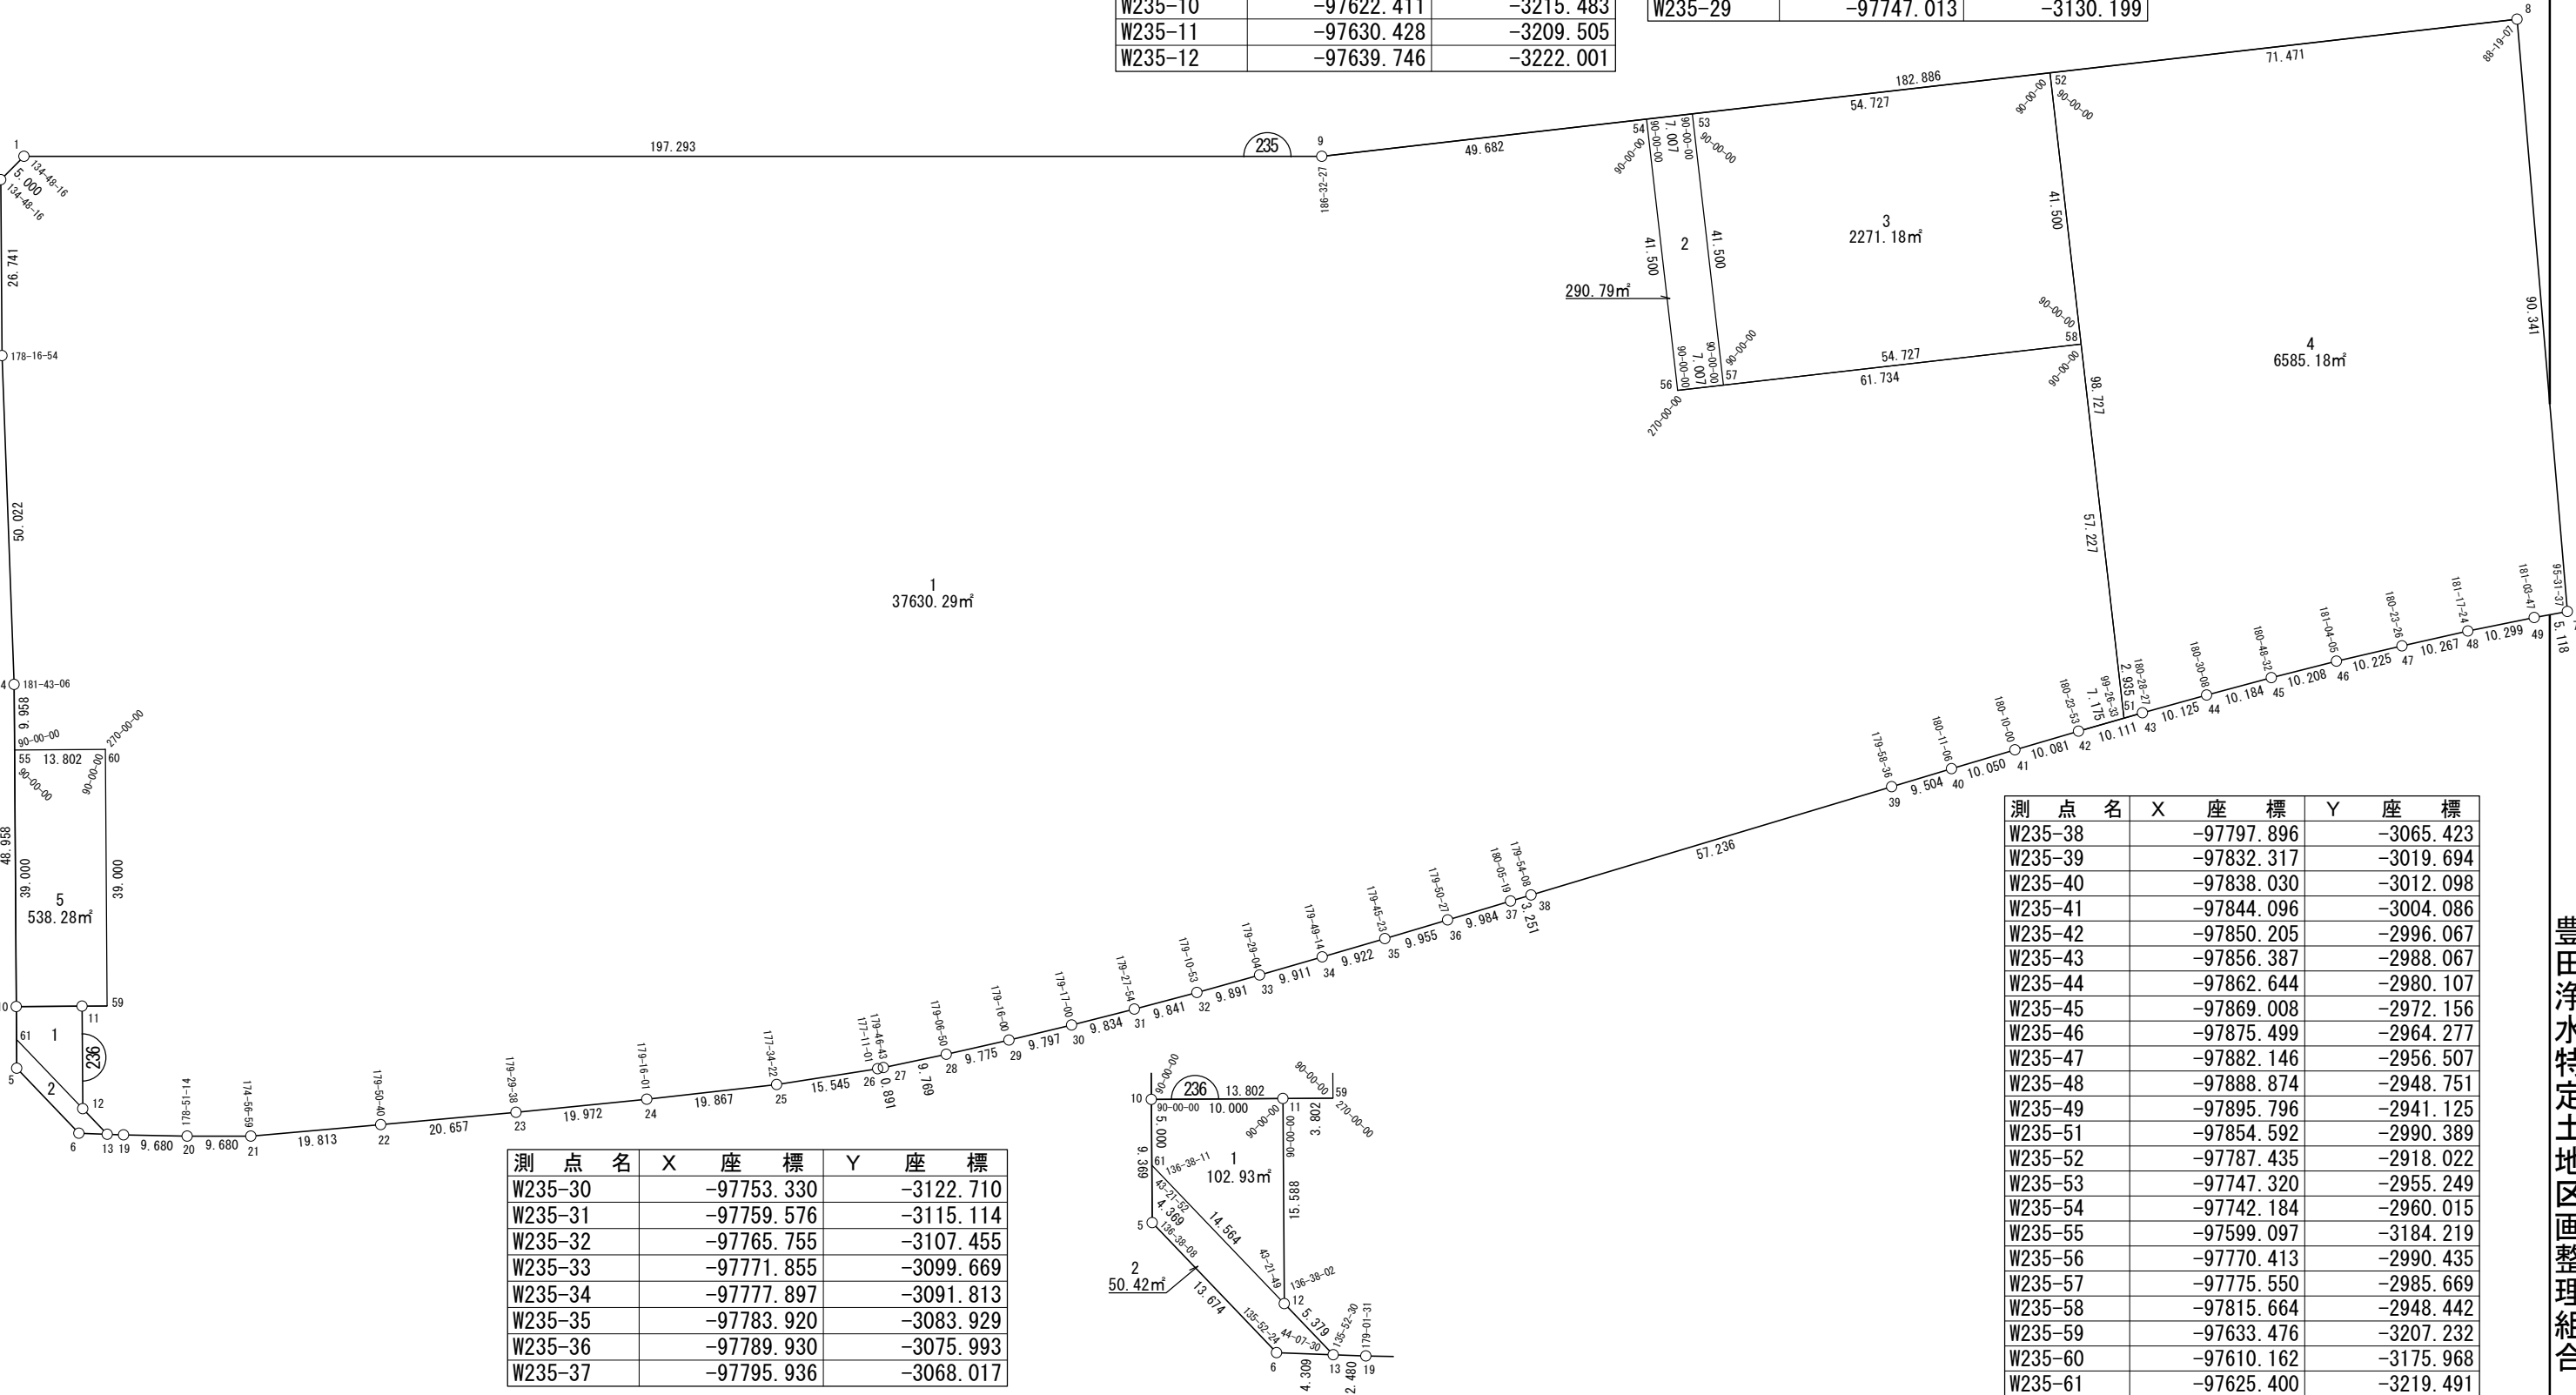

測 点 名	X 座 標	Y 座 標
W235-30	-97753.330	-3122.710
W235-31	-97759.576	-3115.114
W235-32	-97765.755	-3107.455
W235-33	-97771.855	-3099.669
W235-34	-97777.897	-3091.813
W235-35	-97783.920	-3083.929
W235-36	-97789.930	-3075.993
W235-37	-97795.936	-3068.017

測 点 名	X 座 標	Y 座 標
W235-38	-97797.896	-3065.423
W235-39	-97832.317	-3019.694
W235-40	-97838.030	-3012.098
W235-41	-97844.096	-3004.086
W235-42	-97850.205	-2996.067
W235-43	-97856.387	-2988.067
W235-44	-97862.644	-2980.107
W235-45	-97869.008	-2972.156
W235-46	-97875.499	-2964.277
W235-47	-97882.146	-2956.507
W235-48	-97888.874	-2948.751
W235-49	-97895.796	-2941.125
W235-51	-97854.592	-2990.389
W235-52	-97787.435	-2918.022
W235-53	-97747.320	-2955.249
W235-54	-97742.184	-2960.015
W235-55	-97599.097	-3184.219
W235-56	-97770.413	-2990.435
W235-57	-97775.550	-2985.669
W235-58	-97815.664	-2948.442
W235-59	-97633.476	-3207.232
W235-60	-97610.162	-3175.968
W235-61	-97625.400	-3219.491

株式会社 オオバ 名古屋支店

豊田浄水特定土地区画整理組合

面積（座標法）計算書

地番：W235-1

測点名	[1] X(i)	[2] X(i+1)-X(i-1)	[3] Y(i)	[4] Y(i+1)-Y(i-1)	[2]*[3]	[1]*[4]	方向角	夾角	距離
W235-9	-97705.767	195.379	-2993.810	-150.652	-584927.537310	14719599.923688	323-40-46	186-32-27	197.293
W235-1	-97546.805	159.700	-3110.668	-121.803	-496773.791735	11881472.893421	278-29-02	134-48-16	5.000
W235-2	-97546.067	-15.248	-3115.613	-26.382	47506.336651	2573485.483502	233-17-18	134-48-16	26.741
W235-3	-97562.053	-47.077	-3137.050	-60.623	147684.328156	5914496.975506	231-34-12	178-16-54	50.022
W235-4	-97593.145	-37.045	-3176.236	-47.169	117662.339433	4603330.531133	233-17-18	181-43-06	9.958
W235-55	-97599.097	-17.017	-3184.219	0.268	54186.195362	-26167.801493	143-17-18	90-00-00	13.802
W235-60	-97610.162	-34.378	-3175.968	-23.014	109184.297004	2246374.621544	233-17-18	270-00-00	39.000
W235-59	-97633.476	-20.266	-3207.232	-33.537	64997.157469	3274366.724147	323-17-18	270-00-00	3.802
W235-11	-97630.428	-6.270	-3209.505	-14.769	20124.785898	1441906.440953	233-17-18	90-00-00	15.588
W235-12	-97639.746	-14.617	-3222.001	-13.423	47096.693999	1310628.259364	189-55-20	136-38-02	5.379
W235-13	-97645.045	-7.350	-3222.928	0.467	23687.945199	-45603.799979	145-47-50	135-52-30	2.480
W235-19	-97647.096	-9.963	-3221.534	6.971	32095.831692	-680659.861304	144-49-21	179-01-31	9.680
W235-20	-97655.008	-15.711	-3215.958	11.310	50525.321181	-1104517.551014	143-40-35	178-51-14	9.680
W235-21	-97662.807	-22.667	-3210.224	18.830	72766.408263	-1838975.041514	138-37-34	174-56-59	19.813
W235-22	-97677.675	-30.333	-3197.128	26.792	96977.444313	-2616979.970602	138-28-14	179-50-40	20.657
W235-23	-97693.139	-30.299	-3183.432	27.069	96453.325629	-2644477.147613	137-57-52	179-29-38	19.972
W235-24	-97707.973	-29.418	-3170.059	26.864	93257.773698	-2624786.681791	137-13-53	179-16-01	19.867
W235-25	-97722.558	-25.539	-3156.568	24.520	80615.241882	-2396162.554927	134-48-15	177-34-22	15.545
W235-26	-97733.512	-11.551	-3145.538	11.692	36334.183090	-1142737.510427	131-59-16	177-11-01	0.891
W235-27	-97734.109	-7.103	-3144.876	7.949	22338.997828	-776870.465718	131-45-59	179-46-43	9.769
W235-28	-97740.616	-12.905	-3137.590	14.677	40489.619631	-1434548.543972	130-52-49	179-06-50	9.775
W235-29	-97747.013	-12.714	-3130.199	14.879	39797.815681	-1454418.453912	130-08-49	179-16-00	9.797
W235-30	-97753.330	-12.562	-3122.710	15.084	39228.877793	-1474547.178694	129-25-49	179-17-00	9.834
W235-31	-97759.576	-12.425	-3115.114	15.255	38705.959268	-1491325.280147	128-53-43	179-27-54	9.841
W235-32	-97765.755	-12.279	-3107.455	15.445	38156.249820	-1509995.046749	128-04-36	179-10-53	9.891
W235-33	-97771.855	-12.142	-3099.669	15.642	37635.230116	-1529390.849461	127-33-40	179-29-04	9.911
W235-34	-97777.897	-12.066	-3091.813	15.740	37304.600480	-1539071.416872	127-22-54	179-49-14	9.922
W235-35	-97783.920	-12.034	-3083.929	15.820	37111.624534	-1546921.455766	127-08-17	179-45-23	9.955

面積（座標法）計算書

地 番： W235-1

測点名	[1] X(i)	[2] X(i+1)-X(i-1)	[3] Y(i)	[4] Y(i+1)-Y(i-1)	[2]*[3]	[1]*[4]	方向角	夾 角	距 離
W235-36	-97789.930	-12.016	-3075.993	15.912	36960.822977	-1556024.445432	126-58-44	179-50-27	9.984
W235-37	-97795.936	-7.965	-3068.017	10.570	24437.614435	-1033709.617292	127-04-03	180-05-19	3.251
W235-38	-97797.896	-36.381	-3065.423	48.323	111522.308789	-4725883.931592	126-58-11	179-54-08	57.236
W235-39	-97832.317	-40.134	-3019.694	53.325	121191.752450	-5216868.637657	126-56-47	179-58-36	9.504
W235-40	-97838.030	-11.779	-3012.098	15.608	35480.180956	-1527061.385229	127-07-53	180-11-06	10.050
W235-41	-97844.096	-12.175	-3004.086	16.032	36575.093195	-1568588.184779	127-17-53	180-10-00	10.081
W235-42	-97850.205	-10.496	-2996.067	13.697	31446.676956	-1340219.966401	127-41-46	180-23-53	7.175
W235-51	-97854.592	34.540	-2990.389	47.625	-103288.505352	-4660330.331431	47-08-19	99-26-33	57.227
W235-58	-97815.664	84.179	-2948.442	-0.046	-248195.790080	4468.346714	317-08-19	90-00-00	61.734
W235-56	-97770.413	73.481	-2990.435	-11.574	-219739.092404	1131555.725933	47-08-19	270-00-00	41.500
W235-54	-97742.184	64.646	-2960.015	-3.375	-191353.725284	329896.594194	317-08-19	90-00-00	49.682
合計				倍面積	75260.591676	-75260.591676			891.289
				面 積	37630.2958381	37630.2958381			

面積（座標法）計算書

地番：W235-2

測点名	[1] X(i)	[2] X(i+1)-X(i-1)	[3] Y(i)	[4] Y(i+1)-Y(i-1)	[2]*[3]	[1]*[4]	方向角	夾角	距離
W235-53	-97747.320	33.366	-2955.249	25.653	-98604.128862	-2507539.251504	317-08-19	90-00-00	7.007
W235-54	-97742.184	-23.093	-2960.015	-35.186	68357.113501	3439156.940471	227-08-19	90-00-00	41.500
W235-56	-97770.413	-33.366	-2990.435	-25.653	99778.136646	2508131.675486	137-08-19	90-00-00	7.007
W235-57	-97775.550	23.093	-2985.669	35.186	-68949.537482	-3440330.948256	47-08-19	90-00-00	41.500
合計				倍面積	581.583803	-581.583803			97.014
				面積	290.7919018	290.7919018			

面積（座標法）計算書

地番：W235-3

測点名	[1] X(i)	[2] X(i+1)-X(i-1)	[3] Y(i)	[4] Y(i+1)-Y(i-1)	[2]*[3]	[1]*[4]	方向角	夾角	距離
W235-52	-97787.435	68.345	-2918.022	-6.807	-199430.805414	665662.313224	317-08-19	90-00-00	54.727
W235-53	-97747.320	11.885	-2955.249	-67.647	-35123.887758	6612266.163322	227-08-19	90-00-00	41.500
W235-57	-97775.550	-68.345	-2985.669	6.807	204054.074064	-665581.407469	137-08-19	90-00-00	54.727
W235-58	-97815.664	-11.885	-2948.442	67.647	35042.982003	-6616889.431971	47-08-19	90-00-00	41.500
合計				倍面積	4542.362893	-4542.362893			192.454
				面積	2271.1814469	2271.1814469			

面 積 (座 標 法) 計 算 書

地 番 : W235-4

測点名	[1] X(i)	[2] X(i+1)-X(i-1)	[3] Y(i)	[4] Y(i+1)-Y(i-1)	[2]*[3]	[1]*[4]	方向角	夾 角	距 離
W235-51	-97854.592	-68.952	-2990.389	-70.045	206193.847634	6854177.552788	127-41-46	80-33-27	2.935
W235-43	-97856.387	-8.052	-2988.067	10.282	24059.677465	-1006196.155796	128-10-13	180-28-27	10.125
W235-44	-97862.644	-12.621	-2980.107	15.911	37611.787144	-1557093.458940	128-40-21	180-30-08	10.184
W235-45	-97869.008	-12.855	-2972.156	15.830	38206.233544	-1549307.756011	129-28-53	180-48-32	10.208
W235-46	-97875.499	-13.138	-2964.277	15.648	38944.768252	-1531600.269388	130-32-58	181-04-05	10.225
W235-47	-97882.146	-13.375	-2956.507	15.525	39543.335288	-1519634.568760	130-56-24	180-23-26	10.267
W235-48	-97888.874	-13.650	-2948.751	15.382	40250.792306	-1505732.099020	132-13-48	181-17-24	10.299
W235-49	-97895.796	-10.432	-2941.125	11.352	30682.002896	-1111269.935151	133-17-35	181-03-47	5.118
W235-7	-97899.306	55.973	-2937.400	71.720	-164415.398133	-7021295.550155	48-49-12	95-31-37	90.341
W235-8	-97839.823	111.871	-2869.406	19.378	-321003.180332	-1895910.689926	317-08-19	88-19-07	71.471
W235-52	-97787.435	-14.769	-2918.022	-120.984	43096.496137	11830692.568159	227-08-19	90-00-00	98.727
合計				倍面積	13170.362204	-13170.362204			329.900
				面 積	6585.1811022	6585.1811022			

面積（座標法）計算書

地番：W235-5

測点名	[1] X(i)	[2] X(i+1)-X(i-1)	[3] Y(i)	[4] Y(i+1)-Y(i-1)	[2]*[3]	[1]*[4]	方向角	夾角	距離
W235-55	-97599.097	-12.249	-3184.219	-39.515	39004.369364	3856650.553230	233-17-18	90-00-00	39.000
W235-10	-97622.411	-34.378	-3215.483	-23.014	110542.762408	2246656.523148	143-17-18	90-00-00	13.802
W235-59	-97633.476	12.249	-3207.232	39.515	-39286.270968	-3858009.018634	53-17-18	90-00-00	39.000
W235-60	-97610.162	34.378	-3175.968	23.014	-109184.297004	-2246374.621544	323-17-18	90-00-00	13.802
合計				倍面積	1076.563800	-1076.563800			105.604
				面積	538.2819001	538.2819001			

面積（座標法）計算書

地番：W236-1

測点名	[1] X(i)	[2] X(i+1)-X(i-1)	[3] Y(i)	[4] Y(i+1)-Y(i-1)	[2]*[3]	[1]*[4]	方向角	夾角	距離
W235-10	-97622.411	5.028	-3215.483	-9.986	-16166.384573	974862.278148	233-17-18	90-00-00	5.000
W235-61	-97625.400	-17.335	-3219.491	-6.518	55809.463461	636349.887192	189-55-29	136-38-11	14.564
W235-12	-97639.746	-5.028	-3222.001	9.986	16199.156338	-975035.385035	53-17-18	43-21-49	15.588
W235-11	-97630.428	17.335	-3209.505	6.518	-55636.356575	-636382.658957	323-17-18	90-00-00	10.000
合計				倍面積	205.878651	-205.878651			45.152
				面積	102.9393258	102.9393258			

面積（座標法）計算書

地 番： W236-2

測点名	[1] X(i)	[2] X(i+1)-X(i-1)	[3] Y(i)	[4] Y(i+1)-Y(i-1)	[2]*[3]	[1]*[4]	方向角	夾 角	距 離
W235-61	-97625.400	11.734	-3219.491	-0.992	-37778.103376	96884.296244	233-17-18	43-21-49	4.369
W235-5	-97628.012	-16.081	-3222.994	-5.859	51829.852222	572015.769049	189-55-26	136-38-08	13.674
W235-6	-97641.481	-17.033	-3225.350	0.065	54937.602360	-6393.564190	145-47-50	135-52-24	4.309
W235-13	-97645.045	1.735	-3222.928	3.349	-5592.651943	-327014.475698	9-55-20	44-07-30	5.379
W235-12	-97639.746	19.645	-3222.001	3.437	-63295.850338	-335592.874329	9-55-29	180-00-09	14.564
合計				倍面積	100.848923	-100.848923			42.295
				面 積	50.4244620	50.4244620			