


面積一覧表


地番名	地積
W71-1-1	250.27㎡
W71-1-2	4.95㎡
W71-1-3	242.81㎡
W71-1-4	242.91㎡
W71-1-5	250.22㎡
W71-3	733.19㎡
W71-4	229.43㎡
W71-5	730.77㎡
W71-6	678.57㎡
W71-7	144.25㎡
W71-8	212.03㎡
W71-9	256.78㎡
W71-10	507.35㎡
W71-11	152.28㎡
W71-12	837.81㎡
合計	5473.62㎡

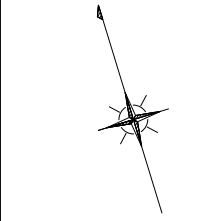


世界測地系

座 標 一 覧 表


測 点 名	X 座 標	Y 座 標
W71-1	-97022.918	-2719.798
W71-2	-97024.352	-2722.433
W71-3	-97072.517	-2736.886
W71-4	-97075.153	-2735.454
W71-5	-97101.151	-2647.998
W71-6	-97095.269	-2637.539
W71-7	-97052.729	-2626.351
W71-8	-97050.115	-2627.823
W71-21	-97048.409	-2729.652
W71-22	-97083.297	-2708.059
W71-23	-97084.886	-2702.711
W71-24	-97090.186	-2684.883
W71-25	-97092.853	-2675.912
W71-26	-97095.055	-2668.503
W71-27	-97096.469	-2663.749
W71-28	-97075.431	-2632.322
W71-29	-97042.689	-2652.937
W71-30	-97040.291	-2661.047
W71-31	-97032.657	-2686.864
W71-34	-97057.191	-2700.079
W71-37	-97058.780	-2694.731
W71-38	-97058.649	-2694.692
W71-39	-97063.889	-2677.066
W71-40	-97066.359	-2668.756
W71-41	-97066.556	-2668.094
W71-42	-97068.758	-2660.686
W71-43	-97067.182	-2660.218
W71-44	-97068.589	-2655.461
W71-45	-97048.279	-2729.613
W71-78	-97056.101	-2703.272
W71-79	-97030.119	-2695.447
W71-80	-97053.553	-2711.852
W71-81	-97027.581	-2704.030
W71-82	-97035.348	-2725.733
W71-83	-97040.627	-2707.959

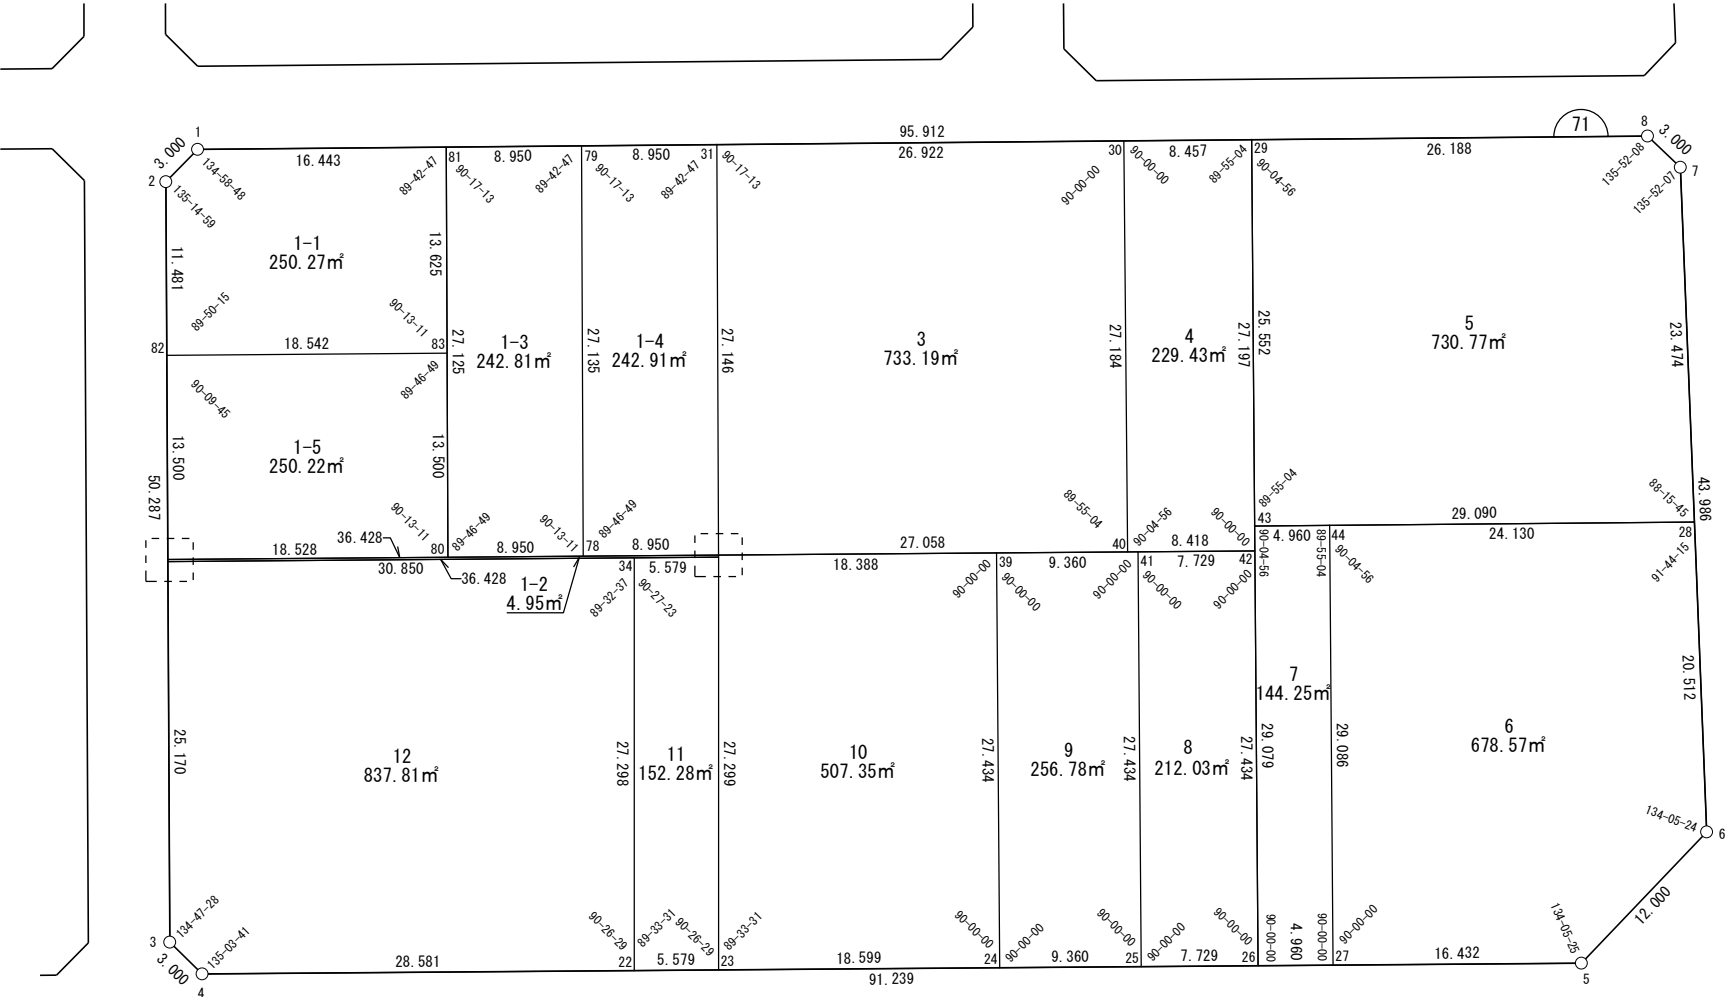

拡大図 1/100

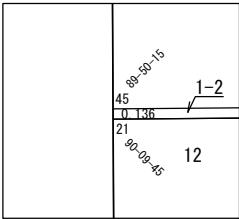

拡大図 1/100

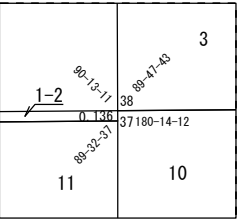

# 面積（座標法）計算書

地 番： W71-1-1

測点名	[1] X(i)	[2] X(i+1)-X(i-1)	[3] Y(i)	[4] Y(i+1)-Y(i-1)	[2]*[3]	[1]*[4]	方向角	夾 角	距 離
W71-1	-97022.918	3.229	-2719.798	-18.404	-8782.630756	1785565.223845	241-27-11	134-58-48	3.000
W71-2	-97024.352	-12.430	-2722.433	-5.935	33840.121615	575826.616901	196-42-10	135-14-59	11.481
W71-82	-97035.348	-16.275	-2725.733	14.475	44361.621550	-1404552.731714	106-32-25	89-50-15	18.542
W71-83	-97040.627	7.767	-2707.959	21.703	-21033.717883	-2106094.349899	16-45-36	90-13-11	13.625
W71-81	-97027.581	17.709	-2704.030	-11.839	-47884.849681	1148754.696022	286-28-23	89-42-47	16.443
合計				倍面積	500.544844	-500.544844			63.091
				面 積	250.2724223	250.2724223			

# 面積（座標法）計算書

地番：W71-1-2

測点名	[1] X(i)	[2] X(i+1)-X(i-1)	[3] Y(i)	[4] Y(i+1)-Y(i-1)	[2]*[3]	[1]*[4]	方向角	夾角	距離
W71-45	-97048.279	10.241	-2729.613	-34.960	-27952.847756	3392813.545449	196-42-10	90-09-45	0.136
W71-21	-97048.409	-10.501	-2729.652	34.882	28663.944441	-3385222.343961	106-32-25	89-50-15	36.428
W71-37	-97058.780	-10.241	-2694.731	34.960	27595.637636	-3393180.659333	16-45-36	90-13-11	0.136
W71-38	-97058.649	10.501	-2694.692	-34.882	-28296.830557	3385579.554081	286-32-25	89-46-49	36.428
合計				倍面積	9.903764	-9.903764			73.128
				面積	4.9518821	4.9518821			

# 面積（座標法）計算書

地番：W71-1-3

測点名	[1] X(i)	[2] X(i+1)-X(i-1)	[3] Y(i)	[4] Y(i+1)-Y(i-1)	[2]*[3]	[1]*[4]	方向角	夾角	距離
W71-81	-97027.581	-23.435	-2704.030	-16.405	63368.205686	1591708.721327	196-45-36	90-17-13	27.125
W71-80	-97053.553	-28.521	-2711.852	0.758	77343.929692	-73560.494597	106-32-25	89-46-49	8.950
W71-78	-97056.101	23.435	-2703.272	16.405	-63350.443634	-1592176.595095	16-45-36	90-13-11	27.135
W71-79	-97030.119	28.521	-2695.447	-0.758	-76876.055923	73542.732545	286-28-23	89-42-47	8.950
合計				倍面積	485.635820	-485.635820			72.160
				面積	242.8179103	242.8179103			

# 面積（座標法）計算書

地番：W71-1-4

測点名	[1] X(i)	[2] X(i+1)-X(i-1)	[3] Y(i)	[4] Y(i+1)-Y(i-1)	[2]*[3]	[1]*[4]	方向角	夾角	距離
W71-79	-97030.119	-23.445	-2695.447	-16.408	63194.184944	1592044.316876	196-45-36	90-17-13	27.135
W71-78	-97056.101	-28.531	-2703.272	0.755	77126.421952	-73268.386047	106-32-25	89-46-49	8.950
W71-38	-97058.649	23.445	-2694.692	16.408	-63176.486295	-1592512.442109	16-45-36	90-13-11	27.146
W71-31	-97032.657	28.531	-2686.864	-0.755	-76658.296719	73250.687398	286-28-23	89-42-47	8.950
合計				倍面積	485.823881	-485.823881			72.181
				面積	242.9119409	242.9119409			

# 面積（座標法）計算書

地番：W71-1-5

測点名	[1] X(i)	[2] X(i+1)-X(i-1)	[3] Y(i)	[4] Y(i+1)-Y(i-1)	[2]*[3]	[1]*[4]	方向角	夾角	距離
W71-82	-97035.348	-7.652	-2725.733	-21.654	20857.225958	2101238.082232	196-42-10	90-09-45	13.500
W71-45	-97048.279	-18.205	-2729.613	13.881	49693.474496	-1347161.546246	106-32-25	89-50-15	18.528
W71-80	-97053.553	7.652	-2711.852	21.654	-20751.006258	-2101632.306699	16-45-36	90-13-11	13.500
W71-83	-97040.627	18.205	-2707.959	-13.881	-49299.250030	1347055.326546	286-32-25	89-46-49	18.542
合計				倍面積	500.444166	-500.444166			64.070
				面積	250.2220833	250.2220833			

面積（座標法）計算書

地番：W71-3

測点名	[1] X(i)	[2] X(i+1)-X(i-1)	[3] Y(i)	[4] Y(i+1)-Y(i-1)	[2]*[3]	[1]*[4]	方向角	夾角	距離
W71-30	-97040.291	33.703	-2661.047	-18.109	-89684.819540	1757261.101522	286-28-23	90-00-00	26.922
W71-31	-97032.657	-18.359	-2686.864	-33.645	49327.170117	3264668.552961	196-45-36	90-17-13	27.146
W71-38	-97058.649	-33.703	-2694.692	18.109	90818.752991	-1757593.550271	106-33-19	89-47-43	27.058
W71-40	-97066.359	18.359	-2668.756	33.645	-48994.721368	-3265802.486412	16-28-23	89-55-04	27.184
合計				倍面積	1466.382199	-1466.382199			108.310
				面積	733.1910999	733.1910999			

面積（座標法）計算書

地番：W71-4

測点名	[1] X(i)	[2] X(i+1)-X(i-1)	[3] Y(i)	[4] Y(i+1)-Y(i-1)	[2]*[3]	[1]*[4]	方向角	夾角	距離
W71-40	-97066.359	-28.467	-2668.756	0.361	75972.554499	-35023.842946	106-33-19	90-04-56	8.418
W71-42	-97068.758	23.670	-2660.686	15.819	-62979.602711	-1535515.037713	16-33-19	90-00-00	27.197
W71-29	-97042.689	28.467	-2652.937	-0.361	-75522.233153	35015.302091	286-28-23	89-55-04	8.457
W71-30	-97040.291	-23.670	-2661.047	-15.819	62988.143566	1535064.716367	196-28-23	90-00-00	27.184
合計				倍面積	458.862200	-458.862200			71.256
				面積	229.4311003	229.4311003			



# 面積（座標法）計算書

地番：W71-5

測点名	[1] X(i)	[2] X(i+1)-X(i-1)	[3] Y(i)	[4] Y(i+1)-Y(i-1)	[2]*[3]	[1]*[4]	方向角	夾角	距離
W71-28	-97075.431	14.453	-2632.322	33.867	-38045.524811	-3287652.567547	14-44-08	88-15-45	23.474
W71-7	-97052.729	25.316	-2626.351	4.498	-66488.880976	-436565.991942	330-36-15	135-52-07	3.000
W71-8	-97050.115	10.040	-2627.823	-26.586	-26383.311373	2580174.979757	286-28-23	135-52-08	26.188
W71-29	-97042.689	-17.067	-2652.937	-32.394	45278.017100	3143638.092059	196-33-19	90-04-56	25.552
W71-43	-97067.182	-32.742	-2660.218	20.615	87101.242059	-2001056.054325	106-28-23	89-55-04	29.090
合計				倍面積	1461.541998	-1461.541998			107.304
				面積	730.7709995	730.7709995			

# 面積（座標法）計算書

地 番： W71-6

測点名	[1] X(i)	[2] X(i+1)-X(i-1)	[3] Y(i)	[4] Y(i+1)-Y(i-1)	[2]*[3]	[1]*[4]	方向角	夾 角	距 離
W71-27	-97096.469	-32.562	-2663.749	7.463	86737.581112	-724666.172154	106-33-19	90-00-00	16.432
W71-5	-97101.151	1.200	-2647.998	26.210	-3177.799142	-2545017.728038	60-38-44	134-05-25	12.000
W71-6	-97095.269	25.720	-2637.539	15.676	-67836.960307	-1522090.344852	14-44-08	134-05-24	20.512
W71-28	-97075.431	26.680	-2632.322	-17.922	-70230.036444	1739806.970986	286-28-23	91-44-15	24.130
W71-44	-97068.589	-21.038	-2655.461	-31.427	55864.356982	3050610.131859	196-33-19	90-04-56	29.086
合計				倍面積 面 積	1357.142200 678.5711002	-1357.142200 678.5711002			102.160

面積（座標法）計算書

地番：W71-7

測点名	[1] X(i)	[2] X(i+1)-X(i-1)	[3] Y(i)	[4] Y(i+1)-Y(i-1)	[2]*[3]	[1]*[4]	方向角	夾角	距離
W71-44	-97068.589	29.286	-2655.461	3.531	-77769.098151	-342770.367035	286-28-23	89-55-04	4.960
W71-43	-97067.182	-26.467	-2660.218	-13.042	70406.954128	1265973.981124	196-33-19	90-04-56	29.079
W71-26	-97095.055	-29.286	-2668.503	-3.531	78151.059542	342863.826423	106-33-19	90-00-00	4.960
W71-27	-97096.469	26.467	-2663.749	13.042	-70500.413516	-1266355.942514	16-33-19	90-00-00	29.086
合計				倍面積	288.502002	-288.502002			68.085
				面積	144.2510011	144.2510011			

# 面積（座標法）計算書

地番：W71-8

測点名	[1] X(i)	[2] X(i+1)-X(i-1)	[3] Y(i)	[4] Y(i+1)-Y(i-1)	[2]*[3]	[1]*[4]	方向角	夾角	距離
W71-25	-97092.853	-28.499	-2675.912	-0.409	76261.795990	39709.471974	106-33-19	90-00-00	7.729
W71-26	-97095.055	24.095	-2668.503	15.225	-64297.423740	-1478319.065385	16-33-19	90-00-00	27.434
W71-42	-97068.758	28.499	-2660.686	0.409	-75827.879334	-39699.617518	286-33-19	90-00-00	7.729
W71-41	-97066.556	-24.095	-2668.094	-15.225	64287.569284	1477885.148729	196-33-19	90-00-00	27.434
合計				倍面積	424.062200	-424.062200			70.326
				面積	212.0311000	212.0311000			

# 面積（座標法）計算書

地番：W71-9

測点名	[1] X(i)	[2] X(i+1)-X(i-1)	[3] Y(i)	[4] Y(i+1)-Y(i-1)	[2]*[3]	[1]*[4]	方向角	夾角	距離
W71-24	-97090.186	-28.964	-2684.883	1.155	77765.383373	-112096.027760	106-33-19	90-00-00	9.360
W71-25	-97092.853	23.630	-2675.912	16.789	-63232.197959	-1630094.114522	16-33-19	90-00-00	27.434
W71-41	-97066.556	28.964	-2668.094	-1.155	-77279.103499	112068.745434	286-33-19	90-00-00	9.360
W71-39	-97063.889	-23.630	-2677.066	-16.789	63259.480285	1629607.834648	196-33-19	90-00-00	27.434
合計				倍面積	513.562200	-513.562200			73.588
				面積	256.7811002	256.7811002			

# 面積（座標法）計算書

地番：W71-10

測点名	[1] X(i)	[2] X(i+1)-X(i-1)	[3] Y(i)	[4] Y(i+1)-Y(i-1)	[2]*[3]	[1]*[4]	方向角	夾角	距離
W71-39	-97063.889	31.537	-2677.066	-9.809	-84425.845947	952061.025997	286-33-19	90-00-00	18.388
W71-38	-97058.649	5.109	-2694.692	-17.665	-13768.229660	1714544.370453	196-45-36	90-12-17	0.136
W71-37	-97058.780	-26.237	-2694.731	-8.019	70701.958916	778335.929331	196-59-48	180-14-12	27.299
W71-23	-97084.886	-31.407	-2702.711	9.848	84882.817051	-956072.622863	106-33-19	89-33-31	18.599
W71-24	-97090.186	20.998	-2684.883	25.645	-56375.998393	-2489883.404884	16-33-19	90-00-00	27.434
合計				倍面積	1014.701965	-1014.701965			91.856
				面積	507.3509825	507.3509825			

# 面積（座標法）計算書

地番：W71-11

測点名	[1] X(i)	[2] X(i+1)-X(i-1)	[3] Y(i)	[4] Y(i+1)-Y(i-1)	[2]*[3]	[1]*[4]	方向角	夾角	距離
W71-22	-97083.297	-27.695	-2708.059	-2.632	74999.971186	255552.644044	106-33-19	89-33-31	5.579
W71-23	-97084.886	24.517	-2702.711	13.327	-66263.408538	-1293880.757224	16-59-48	90-26-29	27.299
W71-37	-97058.780	27.695	-2694.731	2.632	-74630.869804	-255488.106864	286-32-25	89-32-37	5.579
W71-34	-97057.191	-24.517	-2700.079	-13.327	66198.871359	1293511.655842	196-59-48	90-27-23	27.298
合計				倍面積	304.564202	-304.564202			65.755
				面積	152.2821012	152.2821012			

# 面積（座標法）計算書

地 番： W71-12

測点名	[1] X(i)	[2] X(i+1)-X(i-1)	[3] Y(i)	[4] Y(i+1)-Y(i-1)	[2]*[3]	[1]*[4]	方向角	夾 角	距 離
W71-34	-97057.191	34.888	-2700.079	-21.594	-94200.719675	2095808.926807	286-32-25	89-32-37	30.850
W71-21	-97048.409	-15.325	-2729.652	-36.807	41833.206182	3572075.533787	196-42-10	90-09-45	25.170
W71-3	-97072.517	-26.744	-2736.886	-5.802	73196.112316	563242.301691	151-29-38	134-47-28	3.000
W71-4	-97075.153	-10.780	-2735.454	28.828	29488.391776	-2798439.645058	106-33-19	135-03-41	28.581
W71-22	-97083.297	17.962	-2708.059	35.375	-48641.364237	-3434362.743590	16-59-48	90-26-29	27.298
合計				倍面積	1675.626362	-1675.626362			114.899
				面 積	837.8131812	837.8131812			