



座 標 一 覧 表			
測 点 名	X 座 標	Y 座 標	
W78-1	-96921.829	-2627.707	
W78-2	-96923.258	-2630.345	
W78-3	-97033.311	-2663.060	
W78-4	-97035.947	-2661.629	
W78-5	-97046.227	-2626.865	
W78-6	-97044.755	-2624.251	
W78-7	-97035.728	-2621.876	
W78-8	-96987.757	-2607.695	
W78-9	-96935.494	-2593.946	
W78-10	-96931.136	-2596.397	
W78-21	-96935.711	-2634.047	
W78-22	-96950.585	-2638.468	
W78-24	-96965.597	-2642.931	
W78-25	-96985.546	-2648.861	
W78-26	-97016.308	-2658.006	
W78-27	-97035.100	-2662.089	
W78-28	-97045.798	-2626.102	
W78-29	-97027.749	-2619.518	
W78-30	-96996.973	-2610.420	
W78-33	-96976.919	-2604.844	
W78-34	-96961.766	-2600.858	
W78-35	-96946.751	-2596.908	
W78-36	-96941.054	-2616.074	
W78-37	-96955.928	-2620.496	
W78-40	-96969.016	-2631.428	
W78-43	-96988.965	-2637.358	
W78-44	-96961.571	-2641.734	
W78-45	-96962.815	-2641.061	
W78-46	-96966.886	-2627.365	
W78-47	-96954.941	-2623.815	
W78-48	-96973.391	-2616.711	
W78-49	-96958.379	-2612.249	
W78-50	-96982.255	-2635.363	
W78-54	-96991.219	-2608.719	
W78-55	-96989.510	-2614.470	
W78-56	-96988.551	-2614.185	
W78-64	-96986.412	-2607.341	
W78-65	-96971.721	-2622.329	
W78-66	-96980.168	-2624.840	
W78-67	-96981.411	-2624.167	
W78-68	-97000.789	-2653.392	
W78-69	-97006.345	-2634.701	
W78-70	-97021.864	-2639.314	
W78-71	-96975.949	-2604.589	
W78-72	-96972.430	-2616.425	
W78-73	-96972.836	-2603.770	
W78-74	-96969.346	-2615.509	

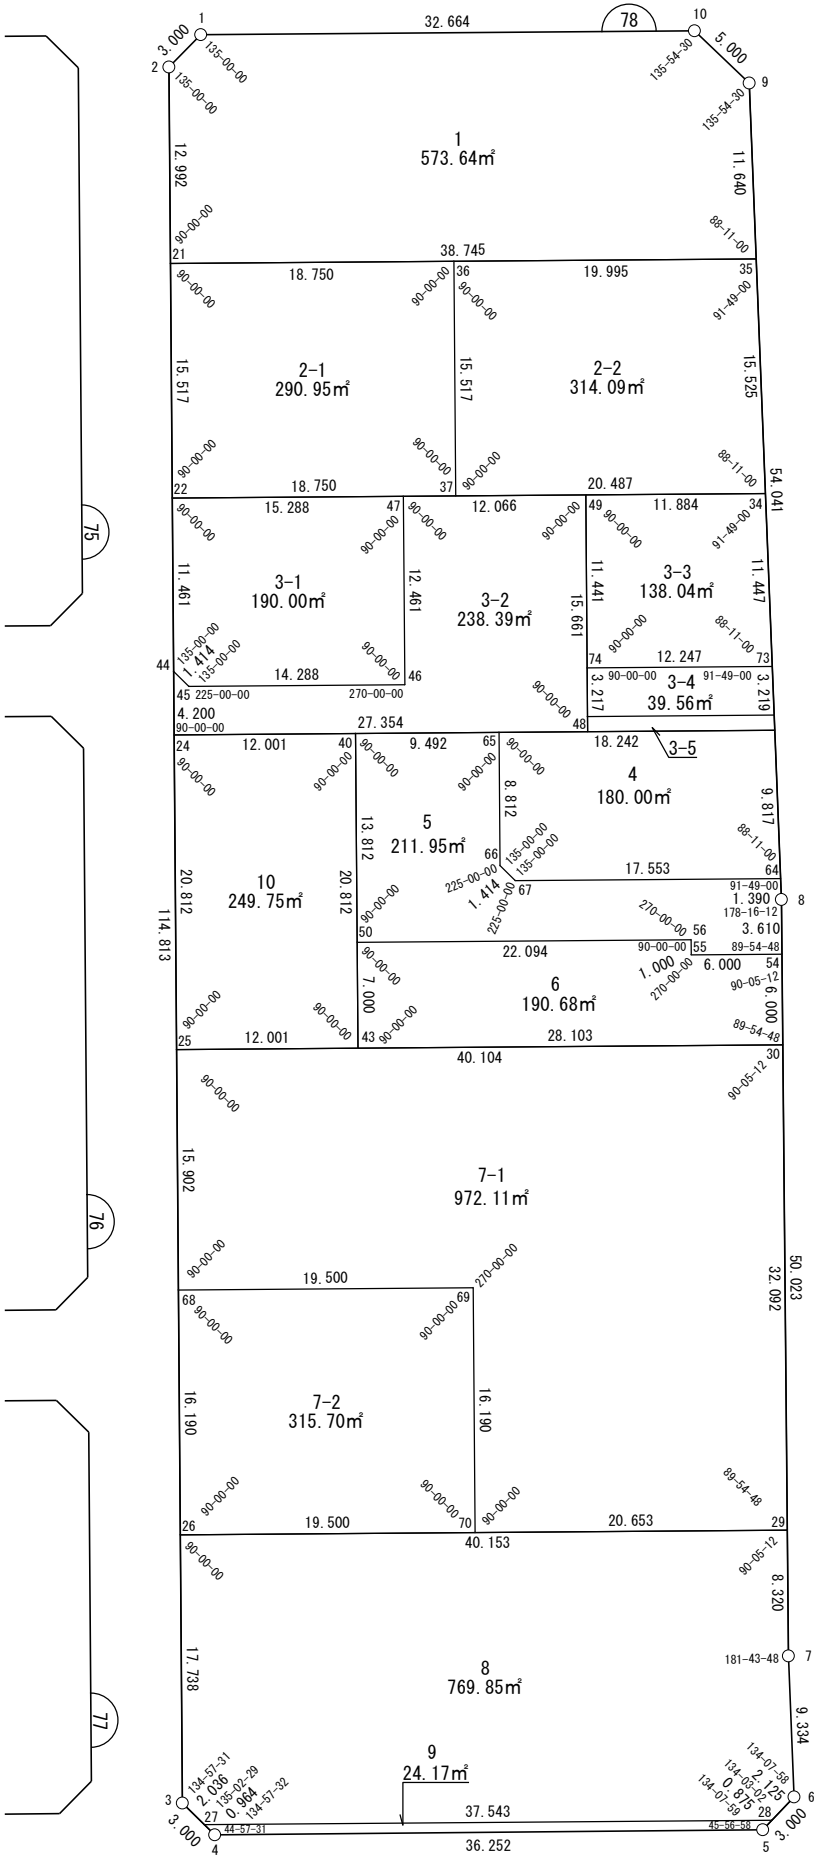

面積一覧表	
地番名	地積
W78-1	573.64 ㎡
W78-2-1	290.95 ㎡
W78-2-2	314.09 ㎡
W78-3-1	190.00 ㎡
W78-3-2	238.39 ㎡
W78-3-3	138.04 ㎡
W78-3-4	39.56 ㎡
W78-3-5	12.40 ㎡
W78-4	180.00 ㎡
W78-5	211.95 ㎡
W78-6	190.68 ㎡
W78-7-1	972.11 ㎡
W78-7-2	315.70 ㎡
W78-8	769.85 ㎡
W78-9	24.17 ㎡
W78-10	249.75 ㎡
合計	4711.28 ㎡

72 90-00-00	12.349	88-11-00 71
1.003 90-00-00	3-5 12.40㎡	91-49-00 1.003
90-00-00	12.380	88-11-00 1.003
		91-49-00 33

拡大図 1/250

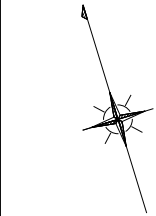

世界測地系

面積（座標法）計算書

地番：W78-1

測点名	[1] X(i)	[2] X(i+1)-X(i-1)	[3] Y(i)	[4] Y(i+1)-Y(i-1)	[2]*[3]	[1]*[4]	方向角	夾角	距離
W78-35	-96946.751	0.217	-2596.908	40.101	-562.367366	-3887624.639107	14-44-20	88-11-00	11.640
W78-9	-96935.494	15.615	-2593.946	0.510	-40504.834511	-49464.816042	330-38-50	135-54-30	5.000
W78-10	-96931.136	13.666	-2596.397	-33.761	-35481.658532	3272474.901072	286-33-20	135-54-30	32.664
W78-1	-96921.829	7.878	-2627.707	-33.948	-20702.275807	3290262.475473	241-33-20	135-00-00	3.000
W78-2	-96923.258	-13.882	-2630.345	-6.340	36515.185340	614473.613474	196-33-20	135-00-00	12.992
W78-21	-96935.711	-23.494	-2634.047	33.437	61883.234879	-3241268.818872	106-33-20	90-00-00	38.745
合計				倍面積	1147.284002	-1147.284002			104.041
				面積	573.6420011	573.6420011			

面積（座標法）計算書

地番：W78-2-1

測点名	[1] X(i)	[2] X(i+1)-X(i-1)	[3] Y(i)	[4] Y(i+1)-Y(i-1)	[2]*[3]	[1]*[4]	方向角	夾角	距離
W78-36	-96941.054	20.217	-2616.074	-13.551	-52888.540473	1313677.505249	286-33-20	90-00-00	18.750
W78-21	-96935.711	-9.531	-2634.047	-22.394	25105.961279	2170816.689716	196-33-20	90-00-00	15.517
W78-22	-96950.585	-20.217	-2638.468	13.551	53341.282589	-1313806.667133	106-33-20	90-00-00	18.750
W78-37	-96955.928	9.531	-2620.496	22.394	-24976.799394	-2171269.431832	16-33-20	90-00-00	15.517
合計				倍面積	581.904000	-581.904000			68.534
				面積	290.9520004	290.9520004			

面積（座標法）計算書

地番：W78-2-2

測点名	[1] X(i)	[2] X(i+1)-X(i-1)	[3] Y(i)	[4] Y(i+1)-Y(i-1)	[2]*[3]	[1]*[4]	方向角	夾角	距離
W78-37	-96955.928	-20.712	-2620.496	15.217	54275.148007	-1475336.739731	106-33-20	90-00-00	20.487
W78-34	-96961.766	9.177	-2600.858	23.588	-23866.821193	-2287130.343968	14-44-20	88-11-00	15.525
W78-35	-96946.751	20.712	-2596.908	-15.217	-53786.599176	1475197.104563	286-33-20	91-49-00	19.995
W78-36	-96941.054	-9.177	-2616.074	-23.588	24006.456361	2286641.795137	196-33-20	90-00-00	15.517
合計				倍面積	628.183998	-628.183998			71.524
				面積	314.0919994	314.0919994			

面積（座標法）計算書

地 番： W78-3-1

測点名	[1] X(i)	[2] X(i+1)-X(i-1)	[3] Y(i)	[4] Y(i+1)-Y(i-1)	[2]*[3]	[1]*[4]	方向角	夾 角	距 離
W78-47	-96954.941	16.301	-2623.815	-11.103	-42769.826572	1076509.257407	286-33-20	90-00-00	15.288
W78-22	-96950.585	-6.630	-2638.468	-17.920	17492.720598	1737320.589819	196-33-20	90-00-00	11.461
W78-44	-96961.571	-12.229	-2641.734	-2.592	32307.002962	251339.551323	151-33-20	135-00-00	1.414
W78-45	-96962.815	-5.315	-2641.061	14.369	14036.308029	-1393253.784474	106-33-20	135-00-00	14.288
W78-46	-96966.886	7.873	-2627.365	17.246	-20686.203017	-1672295.616076	16-33-20	90-00-00	12.461
合計				倍面積	380.001999	-380.001999			54.912
				面 積	190.0010000	190.0010000			

面積（座標法）計算書

地 番： W78-3-2

測点名	[1] X(i)	[2] X(i+1)-X(i-1)	[3] Y(i)	[4] Y(i+1)-Y(i-1)	[2]*[3]	[1]*[4]	方向角	夾 角	距 離
W78-46	-96966.886	-7.873	-2627.365	-17.246	20686.203017	1672295.616076	286-33-20	270-00-00	14.288
W78-45	-96962.815	5.315	-2641.061	-14.369	-14036.308029	1393253.784474	331-33-20	225-00-00	1.414
W78-44	-96961.571	-2.782	-2641.734	-1.870	7350.361039	181353.156341	196-33-20	45-00-00	4.200
W78-24	-96965.597	-11.820	-2642.931	25.023	31239.931344	-2426387.981504	106-33-20	90-00-00	27.354
W78-48	-96973.391	7.218	-2616.711	30.682	-18886.295915	-2975382.282861	16-33-20	90-00-00	15.661
W78-49	-96958.379	18.450	-2612.249	-7.104	-48196.144610	688747.114015	286-33-20	90-00-00	12.066
W78-47	-96954.941	-8.506	-2623.815	-15.117	22319.036156	1465643.810455	196-33-20	90-00-00	12.461
合計				倍面積	476.783001	-476.783001			87.444
				面 積	238.3915009	238.3915009			

面積（座標法）計算書

地番：W78-3-3

測点名	[1] X(i)	[2] X(i+1)-X(i-1)	[3] Y(i)	[4] Y(i+1)-Y(i-1)	[2]*[3]	[1]*[4]	方向角	夾角	距離
W78-73	-96972.836	7.581	-2603.770	14.651	-19738.760892	-1420762.620943	14-44-20	88-11-00	11.447
W78-34	-96961.766	14.457	-2600.858	-8.479	-37599.441151	822110.230474	286-33-20	91-49-00	11.884
W78-49	-96958.379	-7.581	-2612.249	-14.651	19803.036595	1420550.815919	196-33-20	90-00-00	11.441
W78-74	-96969.346	-14.457	-2615.509	8.479	37811.246174	-822174.506177	106-33-20	90-00-00	12.247
合計				倍面積	276.080726	-276.080726			47.019
				面積	138.0403633	138.0403633			

面積（座標法）計算書

地番：W78-3-4

測点名	[1] X(i)	[2] X(i+1)-X(i-1)	[3] Y(i)	[4] Y(i+1)-Y(i-1)	[2]*[3]	[1]*[4]	方向角	夾角	距離
W78-71	-96975.949	-0.406	-2604.589	12.655	1057.444729	-1227275.193100	14-44-20	88-11-00	3.219
W78-73	-96972.836	6.602	-2603.770	-10.920	-17190.561059	1058940.887324	286-33-20	91-49-00	12.247
W78-74	-96969.346	0.406	-2615.509	-12.655	-1061.878162	1227191.639459	196-33-20	90-00-00	3.217
W78-72	-96972.430	-6.602	-2616.425	10.920	17274.114700	-1058936.453891	106-33-20	90-00-00	12.349
合計				倍面積	79.120208	-79.120208			31.032
				面積	39.5601041	39.5601041			

面積（座標法）計算書

地番：W78-3-5

測点名	[1] X(i)	[2] X(i+1)-X(i-1)	[3] Y(i)	[4] Y(i+1)-Y(i-1)	[2]*[3]	[1]*[4]	方向角	夾角	距離
W78-48	-96973.391	-4.489	-2616.711	11.581	11746.387838	-1123081.292300	106-33-20	90-00-00	12.380
W78-33	-96976.919	-2.557	-2604.844	12.122	6661.412226	-1175590.575960	14-44-20	88-11-00	1.003
W78-71	-96975.949	4.489	-2604.589	-11.581	-11691.970627	1123110.909446	286-33-20	91-49-00	12.349
W78-72	-96972.430	2.557	-2616.425	-12.122	-6691.029373	1175536.158749	196-33-20	90-00-00	1.003
合計				倍面積	24.800065	-24.800065			26.735
				面積	12.4000326	12.4000326			

面積（座標法）計算書

地番：W78-4

測点名	[1] X(i)	[2] X(i+1)-X(i-1)	[3] Y(i)	[4] Y(i+1)-Y(i-1)	[2]*[3]	[1]*[4]	方向角	夾角	距離
W78-65	-96971.721	-3.249	-2622.329	-19.996	8518.929779	1939077.195944	196-33-20	90-00-00	8.812
W78-66	-96980.168	-9.690	-2624.840	-1.837	25434.040089	178185.693861	151-33-20	135-00-00	1.414
W78-67	-96981.411	-6.245	-2624.167	17.499	16387.654920	-1697061.486906	106-33-20	135-00-00	17.553
W78-64	-96986.412	4.492	-2607.341	19.323	-11711.945818	-1874050.605607	14-44-20	88-11-00	9.817
W78-33	-96976.919	14.691	-2604.844	-14.988	-38268.665645	1453489.189383	286-33-20	91-49-00	18.242
合計				倍面積	360.013325	-360.013325			55.838
				面積	180.0066625	180.0066625			

面積（座標法）計算書

地 番： W78-5

測点名	[1] X(i)	[2] X(i+1)-X(i-1)	[3] Y(i)	[4] Y(i+1)-Y(i-1)	[2]*[3]	[1]*[4]	方向角	夾 角	距 離
W78-40	-96969.016	-10.534	-2631.428	-13.034	27720.435305	1263889.332293	196-33-20	90-00-00	13.812
W78-50	-96982.255	-19.535	-2635.363	17.243	51480.868997	-1672252.085169	106-33-20	90-00-00	22.094
W78-56	-96988.551	-7.254	-2614.185	20.893	18963.705875	-2026424.084729	196-33-20	270-00-00	1.000
W78-55	-96989.510	-2.668	-2614.470	5.466	6975.930449	-530176.147138	106-33-20	90-00-00	6.000
W78-54	-96991.219	1.753	-2608.719	6.775	-4571.945526	-657093.539261	16-28-08	89-54-48	3.610
W78-8	-96987.757	4.807	-2607.695	1.377	-12534.762068	-133575.213694	14-44-20	178-16-12	1.390
W78-64	-96986.412	6.346	-2607.341	-16.472	-16546.748905	1597521.472279	286-33-20	91-49-00	17.553
W78-67	-96981.411	6.245	-2624.167	-17.499	-16387.654920	1697061.486906	331-33-20	225-00-00	1.414
W78-66	-96980.168	9.690	-2624.840	1.837	-25434.040089	-178185.693861	16-33-20	225-00-00	8.812
W78-65	-96971.721	11.151	-2622.329	-6.588	-29241.869179	638810.552436	286-33-20	90-00-00	9.492
合計				倍面積 面積	423.919937 211.9599688	-423.919937 211.9599688			85.177

面積（座標法）計算書

地番：W78-6

測点名	[1] X(i)	[2] X(i+1)-X(i-1)	[3] Y(i)	[4] Y(i+1)-Y(i-1)	[2]*[3]	[1]*[4]	方向角	夾角	距離
W78-50	-96982.255	-0.414	-2635.363	-23.173	1091.568570	2247367.625067	196-33-20	90-00-00	7.000
W78-43	-96988.965	-14.718	-2637.358	24.944	38815.748729	-2419267.704584	106-33-20	90-00-00	28.103
W78-30	-96996.973	-2.254	-2610.420	28.639	5883.886558	-2777925.622262	16-28-08	89-54-48	6.000
W78-54	-96991.219	7.464	-2608.719	-4.050	-19470.192797	392844.095175	286-33-20	90-05-12	6.000
W78-55	-96989.510	2.668	-2614.470	-5.466	-6975.930449	530176.147138	16-33-20	270-00-00	1.000
W78-56	-96988.551	7.254	-2614.185	-20.893	-18963.705875	2026424.084729	286-33-20	90-00-00	22.094
合計				倍面積	381.374736	-381.374736			70.197
				面積	190.6873681	190.6873681			

面積（座標法）計算書

地 番： W78-7-1

測点名	[1] X(i)	[2] X(i+1)-X(i-1)	[3] Y(i)	[4] Y(i+1)-Y(i-1)	[2]*[3]	[1]*[4]	方向角	夾 角	距 離
W78-25	-96985.546	-3.816	-2648.861	-42.973	10107.314896	4167732.016086	196-33-20	90-00-00	15.902
W78-68	-97000.789	-20.799	-2653.392	14.160	55188.784947	-1373530.515849	106-33-20	90-00-00	19.500
W78-69	-97006.345	-21.075	-2634.701	14.078	55526.855590	-1365654.006474	196-33-20	270-00-00	16.190
W78-70	-97021.864	-21.404	-2639.314	15.183	56491.432117	-1473130.147787	106-33-20	90-00-00	20.653
W78-29	-97027.749	24.891	-2619.518	28.895	-65202.208928	-2803590.271053	16-28-08	89-54-48	32.092
W78-30	-96996.973	42.203	-2610.420	-29.343	-110167.955624	2846228.702078	286-33-20	90-05-12	40.104
合計				倍面積	1944.222999	-1944.222999			144.441
				面 積	972.1114998	972.1114998			

面積（座標法）計算書

地番：W78-7-2

測点名	[1] X(i)	[2] X(i+1)-X(i-1)	[3] Y(i)	[4] Y(i+1)-Y(i-1)	[2]*[3]	[1]*[4]	方向角	夾角	距離
W78-68	-97000.789	-9.963	-2653.392	-23.304	26434.854751	2260553.676523	196-33-20	90-00-00	16.190
W78-26	-97016.308	-21.075	-2658.006	14.078	56018.002351	-1365794.260713	106-33-20	90-00-00	19.500
W78-70	-97021.864	9.963	-2639.314	23.304	-26294.600512	-2261044.823284	16-33-20	90-00-00	16.190
W78-69	-97006.345	21.075	-2634.701	-14.078	-55526.855590	1365654.006474	286-33-20	90-00-00	19.500
合計				倍面積	631.401000	-631.401000			71.380
				面積	315.7005001	315.7005001			

面積（座標法）計算書

地 番： W78-8

測点名	[1] X(i)	[2] X(i+1)-X(i-1)	[3] Y(i)	[4] Y(i+1)-Y(i-1)	[2]*[3]	[1]*[4]	方向角	夾 角	距 離
W78-28	-97045.798	-9.655	-2626.102	37.838	25354.267027	-3672000.569601	60-36-22	134-03-02	2.125
W78-6	-97044.755	10.070	-2624.251	4.226	-26426.305873	-410115.821013	14-44-20	134-07-58	9.334
W78-7	-97035.728	17.006	-2621.876	4.733	-44587.238868	-459315.783258	16-28-08	181-43-48	8.320
W78-29	-97027.749	19.420	-2619.518	-36.129	-50870.631450	3505545.144648	286-33-20	90-05-12	40.153
W78-26	-97016.308	-5.562	-2658.006	-43.542	14782.854299	4224315.855707	196-33-20	90-00-00	17.738
W78-3	-97033.311	-18.792	-2663.060	-4.083	50045.028698	396216.903039	151-30-51	134-57-31	2.036
W78-27	-97035.100	-12.487	-2662.089	36.958	33241.730166	-3586185.433522	106-33-20	135-02-29	37.543
合計				倍面積	1539.703999	-1539.703999			117.249
				面 積	769.8519999	769.8519999			

面積（座標法）計算書

地番：W78-9

測点名	[1] X(i)	[2] X(i+1)-X(i-1)	[3] Y(i)	[4] Y(i+1)-Y(i-1)	[2]*[3]	[1]*[4]	方向角	夾角	距離
W78-27	-97035.100	9.850	-2662.089	-35.527	-26222.315773	3447345.545482	151-30-51	44-57-31	0.964
W78-4	-97035.947	-11.127	-2661.629	35.224	29616.348161	-3417995.666112	106-28-23	134-57-32	36.252
W78-5	-97046.227	-9.850	-2626.865	35.527	25875.349433	-3447740.857416	60-36-22	134-07-59	0.875
W78-28	-97045.798	11.127	-2626.102	-35.224	-29221.036228	3418342.632452	286-33-20	45-56-58	37.543
合計				倍面積	48.345593	-48.345593			75.634
				面積	24.1727969	24.1727969			

面積（座標法）計算書

地番：W78-10

測点名	[1] X(i)	[2] X(i+1)-X(i-1)	[3] Y(i)	[4] Y(i+1)-Y(i-1)	[2]*[3]	[1]*[4]	方向角	夾角	距離
W78-40	-96969.016	23.368	-2631.428	-5.573	-61492.066777	540410.044927	286-33-20	90-00-00	12.001
W78-24	-96965.597	-16.529	-2642.931	-17.433	43685.930064	1690424.484467	196-33-20	90-00-00	20.812
W78-25	-96985.546	-23.368	-2648.861	5.573	61899.452420	-540502.163284	106-33-20	90-00-00	12.001
W78-43	-96988.965	16.529	-2637.358	17.433	-43593.811707	-1690831.870111	16-33-20	90-00-00	20.812
合計				倍面積	499.504000	-499.504000			65.626
				面積	249.7520005	249.7520005			