
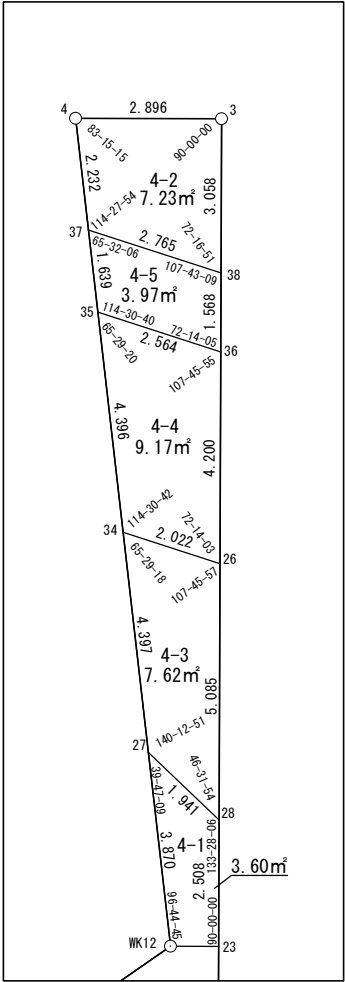


面積一覧表

地番名	地積
W88-1-1	11.44 m <sup>2</sup>
W88-1-2	10.72 m <sup>2</sup>
W88-1-3	6.30 m <sup>2</sup>
W88-1-4	4.58 m <sup>2</sup>
W88-2	590.57 m <sup>2</sup>
W88-3	326.00 m <sup>2</sup>
W88-4-1	3.60 m <sup>2</sup>
W88-4-2	7.23 m <sup>2</sup>
W88-4-3	7.62 m <sup>2</sup>
W88-4-4	9.17 m <sup>2</sup>
W88-4-5	3.97 m <sup>2</sup>
合計	981.20 m <sup>2</sup>

座 標 一 覧 表

測 点 名	X 座 標	Y 座 標
W88-1	-96762.603	-2671.423
W88-2	-96761.156	-2668.765
W88-3	-96711.990	-2653.541
W88-4	-96711.133	-2656.308
W88-21	-96751.248	-2709.593
W88-22	-96747.383	-2664.501
W88-23	-96727.674	-2658.398
W88-24	-96739.122	-2692.270
W88-25	-96743.377	-2736.051
W88-26	-96720.421	-2656.152
W88-27	-96723.586	-2658.607
W88-28	-96725.279	-2657.656
W88-29	-96748.837	-2714.780
W88-30	-96749.773	-2714.551
W88-31	-96746.843	-2721.616
W88-32	-96747.378	-2722.602
W88-33	-96742.804	-2735.463
W88-34	-96719.262	-2657.809
W88-35	-96714.939	-2657.011
W88-36	-96716.409	-2654.910
W88-37	-96713.327	-2656.713
W88-38	-96714.911	-2654.446
WK12	-96727.392	-2659.309
WK13	-96736.870	-2688.868
WK14	-96750.422	-2709.347
WK15	-96741.001	-2741.645
WK16	-96735.737	-2761.731
WK17	-96732.801	-2761.118

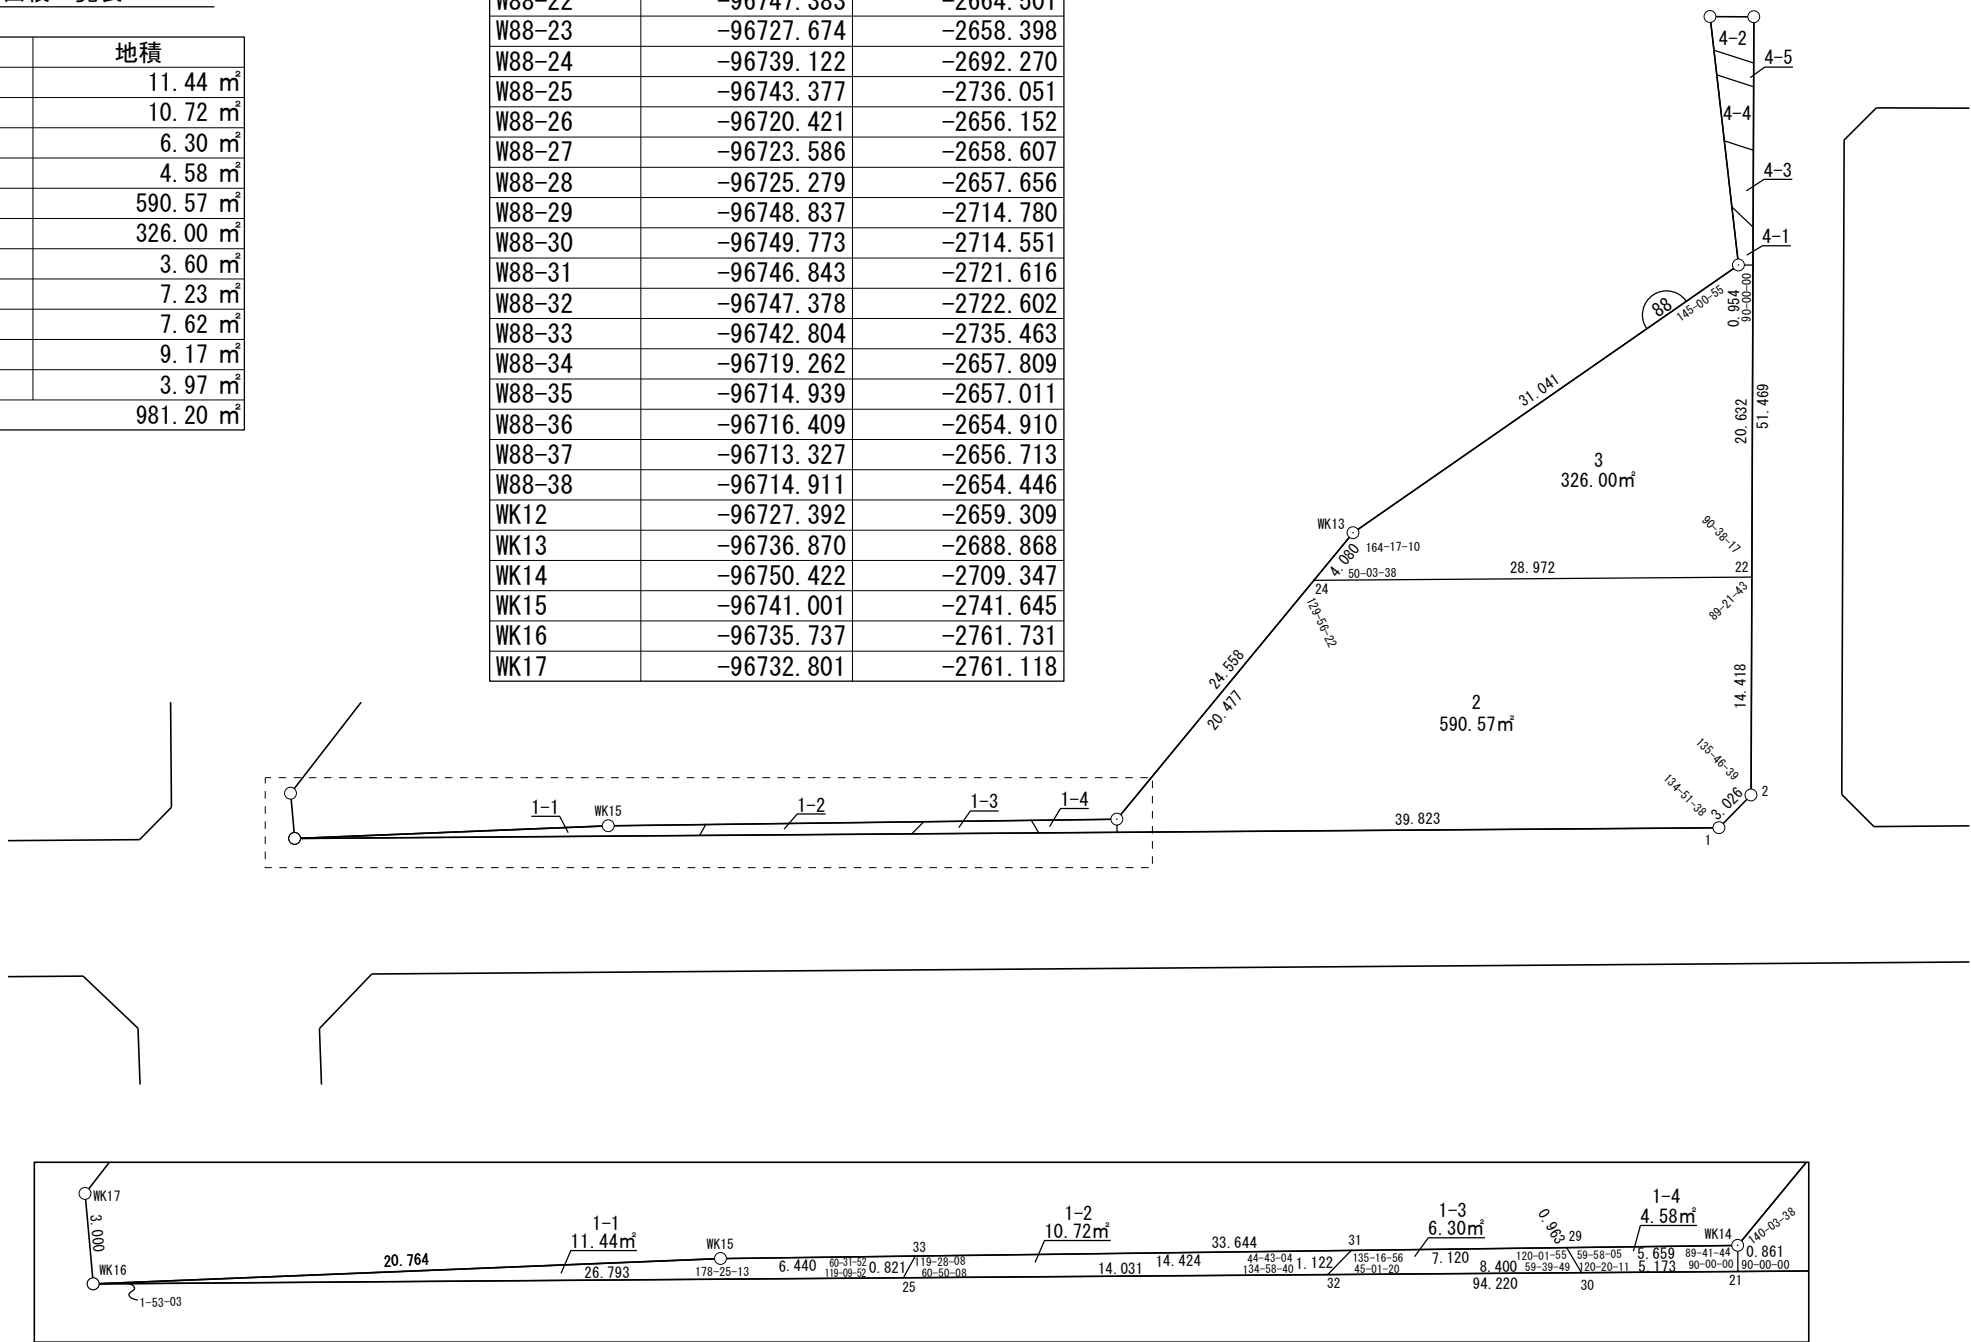

拡大図 1:150

拡大図 1:250

面積（座標法）計算書

地番：W88-1-1(道路付帯地)

測点名	[1] X(i)	[2] X(i+1)-X(i-1)	[3] Y(i)	[4] Y(i+1)-Y(i-1)	[2]*[3]	[1]*[4]	方向角	夾角	距離
WK16	-96735.737	-2.377	-2761.731	5.594	6563.404507	-541179.286696	106-34-01	1-53-03	26.793
W88-25	-96743.377	-7.066	-2736.051	26.268	19334.289543	-2541289.879503	45-43-53	119-09-52	0.821
W88-33	-96742.804	2.377	-2735.463	-5.594	-6500.976321	541218.819560	286-15-45	60-31-52	6.440
WK15	-96741.001	7.066	-2741.645	-26.268	-19373.822406	2541227.451317	284-40-58	178-25-13	20.764
合計				倍面積	22.895322	-22.895322			54.818
				面積	11.4476611	11.4476611			

面積（座標法）計算書

地番：W88-1-2

測点名	[1] X(i)	[2] X(i+1)-X(i-1)	[3] Y(i)	[4] Y(i+1)-Y(i-1)	[2]*[3]	[1]*[4]	方向角	夾角	距離
W88-33	-96742.804	3.466	-2735.463	-14.435	-9481.954677	1396498.001938	225-43-53	119-28-08	0.821
W88-25	-96743.377	-4.574	-2736.051	12.861	12514.547056	-1244207.931635	106-34-01	60-50-08	14.031
W88-32	-96747.378	-3.466	-2722.602	14.435	9437.374810	-1396564.027579	61-32-41	134-58-40	1.122
W88-31	-96746.843	4.574	-2721.616	-12.861	-12448.521416	1244252.511501	286-15-45	44-43-04	14.424
合計				倍面積	21.445773	-21.445773			30.398
				面積	10.7228868	10.7228868			

面積（座標法）計算書

地番：W88-1-3

測点名	[1] X(i)	[2] X(i+1)-X(i-1)	[3] Y(i)	[4] Y(i+1)-Y(i-1)	[2]*[3]	[1]*[4]	方向角	夾角	距離
W88-31	-96746.843	1.459	-2721.616	-7.822	-3972.122183	756743.522527	241-32-41	135-16-56	1.122
W88-32	-96747.378	-2.930	-2722.602	7.065	7976.300367	-683505.376508	106-34-01	45-01-20	8.400
W88-30	-96749.773	-1.459	-2714.551	7.822	3961.811237	-756766.438023	346-13-50	59-39-49	0.963
W88-29	-96748.837	2.930	-2714.780	-7.065	-7953.384872	683515.687455	286-15-45	120-01-55	7.120
合計				倍面積	12.604548	-12.604548			17.605
				面積	6.3022744	6.3022744			

面積（座標法）計算書

地番：W88-1-4

測点名	[1] X(i)	[2] X(i+1)-X(i-1)	[3] Y(i)	[4] Y(i+1)-Y(i-1)	[2]*[3]	[1]*[4]	方向角	夾角	距離
W88-29	-96748.837	0.649	-2714.780	-5.204	-1762.406795	503442.267666	166-13-50	59-58-05	0.963
W88-30	-96749.773	-2.411	-2714.551	5.187	6543.624698	-501864.505091	106-34-01	120-20-11	5.173
W88-21	-96751.248	-0.649	-2709.593	5.204	1759.039291	-503454.811327	16-34-01	90-00-00	0.861
WK14	-96750.422	2.411	-2709.347	-5.187	-6531.081037	501867.872594	286-15-45	89-41-44	5.659
合計				倍面積	9.176158	-9.176158			12.656
				面積	4.5880791	4.5880791			

# 面積（座標法）計算書

地 番： W88-2

測点名	[1] X(i)	[2] X(i+1)-X(i-1)	[3] Y(i)	[4] Y(i+1)-Y(i-1)	[2]*[3]	[1]*[4]	方向角	夾 角	距 離
W88-24	-96739.122	-3.039	-2692.270	-44.847	8182.646543	4338419.126106	236-30-23	129-56-22	20.477
WK14	-96750.422	-12.126	-2709.347	-17.323	32853.759134	1675990.197331	196-34-01	140-03-38	0.861
W88-21	-96751.248	-12.181	-2709.593	37.924	33004.827130	-3669204.728068	106-34-01	90-00-00	39.823
W88-1	-96762.603	-9.908	-2671.423	40.828	26467.279564	-3950581.713011	61-25-39	134-51-38	3.026
W88-2	-96761.156	15.220	-2668.765	6.922	-40618.725736	-669826.796098	17-12-18	135-46-39	14.418
W88-22	-96747.383	22.034	-2664.501	-23.505	-58708.640639	2274022.767743	286-34-01	89-21-43	28.972
合計				倍面積	1181.145997	-1181.145997			107.577
				面 積	590.5729986	590.5729986			

# 面積（座標法）計算書

地 番： W88-3

測点名	[1] X(i)	[2] X(i+1)-X(i-1)	[3] Y(i)	[4] Y(i+1)-Y(i-1)	[2]*[3]	[1]*[4]	方向角	夾 角	距 離
W88-22	-96747.383	11.448	-2664.501	33.872	-30502.379842	-3277044.594104	17-12-18	90-38-17	20.632
W88-23	-96727.674	19.991	-2658.398	5.191	-53144.024055	-502129.993835	287-12-18	90-00-00	0.954
WK12	-96727.392	-9.196	-2659.309	-30.470	24455.452467	2947250.279798	252-13-13	145-00-55	31.041
WK13	-96736.870	-11.730	-2688.868	-32.961	31540.322891	3188503.441108	236-30-23	164-17-10	4.080
W88-24	-96739.122	-10.513	-2692.270	24.367	28302.640298	-2357231.144726	106-34-01	50-03-38	28.972
合計				倍面積	652.011759	-652.011759			85.679
				面 積	326.0058795	326.0058795			

# 面積（座標法）計算書

地番：W88-4-1

測点名	[1] X(i)	[2] X(i+1)-X(i-1)	[3] Y(i)	[4] Y(i+1)-Y(i-1)	[2]*[3]	[1]*[4]	方向角	夾角	距離
W88-23	-96727.674	2.113	-2658.398	1.653	-5617.743926	-159925.039890	17-12-18	90-00-00	2.508
W88-28	-96725.279	4.088	-2657.656	-0.209	-10864.373326	20220.808281	330-40-24	133-28-06	1.941
W88-27	-96723.586	-2.113	-2658.607	-1.653	5618.185700	159918.281059	190-27-33	39-47-09	3.870
WK12	-96727.392	-4.088	-2659.309	0.209	10871.132157	-20221.250055	107-12-18	96-44-45	0.954
合計				倍面積	7.200605	-7.200605			9.273
				面積	3.6003029	3.6003029			



# 面積（座標法）計算書

地番：W88-4-2

測点名	[1] X(i)	[2] X(i+1)-X(i-1)	[3] Y(i)	[4] Y(i+1)-Y(i-1)	[2]*[3]	[1]*[4]	方向角	夾角	距離
W88-4	-96711.133	-1.338	-2656.308	-3.172	3553.331021	306758.880019	190-27-33	83-15-15	2.232
W88-37	-96713.327	-3.778	-2656.713	1.862	10036.119647	-180114.448035	124-55-27	114-27-54	2.765
W88-38	-96714.911	1.338	-2654.446	3.172	-3550.839759	-306770.862364	17-12-18	72-16-51	3.058
W88-3	-96711.990	3.778	-2653.541	-1.862	-10024.137302	180111.956773	287-12-18	90-00-00	2.896
合計				倍面積	14.473608	-14.473608			10.951
				面積	7.2368040	7.2368040			

# 面積（座標法）計算書

地番：W88-4-3

測点名	[1] X(i)	[2] X(i+1)-X(i-1)	[3] Y(i)	[4] Y(i+1)-Y(i-1)	[2]*[3]	[1]*[4]	方向角	夾角	距離
W88-28	-96725.279	3.165	-2657.656	2.455	-8411.885752	-237457.127263	17-12-18	46-31-54	5.085
W88-26	-96720.421	6.016	-2656.152	-0.153	-15980.553716	14758.611565	304-58-15	107-45-57	2.022
W88-34	-96719.262	-3.165	-2657.809	-2.455	8412.368724	237442.357140	190-27-33	65-29-18	4.397
W88-27	-96723.586	-6.016	-2658.607	0.153	15995.323839	-14759.094537	150-40-24	140-12-51	1.941
合計				倍面積	15.253095	-15.253095			13.445
				面積	7.6265477	7.6265477			

面積（座標法）計算書

地番：W88-4-4

測点名	[1] X(i)	[2] X(i+1)-X(i-1)	[3] Y(i)	[4] Y(i+1)-Y(i-1)	[2]*[3]	[1]*[4]	方向角	夾角	距離
W88-35	-96714.939	-2.854	-2657.011	-2.899	7581.873874	280391.977320	190-27-33	65-29-20	4.396
W88-34	-96719.262	-5.482	-2657.809	0.859	14569.912728	-83050.863275	124-58-15	114-30-42	2.022
W88-26	-96720.421	2.854	-2656.152	2.899	-7579.423601	-280407.870297	17-12-18	72-14-03	4.200
W88-36	-96716.409	5.482	-2654.910	-0.859	-14554.019751	83048.413002	304-58-13	107-45-55	2.564
合計				倍面積	18.343249	-18.343249			13.182
				面積	9.1716248	9.1716248			

# 面積（座標法）計算書

地番：W88-4-5

測点名	[1] X(i)	[2] X(i+1)-X(i-1)	[3] Y(i)	[4] Y(i+1)-Y(i-1)	[2]*[3]	[1]*[4]	方向角	夾角	距離
W88-37	-96713.327	-0.029	-2656.713	-2.565	75.935573	248069.551151	190-27-33	65-32-06	1.639
W88-35	-96714.939	-3.081	-2657.011	1.804	8187.260618	-174430.232425	124-58-13	114-30-40	2.564
W88-36	-96716.409	0.029	-2654.910	2.565	-75.884023	-248077.454887	17-12-18	72-14-05	1.568
W88-38	-96714.911	3.081	-2654.446	-1.804	-8179.356882	174430.180875	304-55-27	107-43-09	2.765
合計				倍面積	7.955286	-7.955286			8.536
				面積	3.9776433	3.9776433			