


面積一覧表

地番名	地積
W8-1-1	241.27㎡
W8-1-2	241.28㎡
W8-1-3	241.28㎡
W8-2-1	231.03㎡
W8-2-2	439.06㎡
W8-3-1	33.02㎡
W8-3-2	16.53㎡
W8-3-3	15.88㎡
W8-4	281.54㎡
W8-5-1	25.54㎡
W8-5-2	21.74㎡
W8-6-1	199.30㎡
W8-6-2	233.46㎡
W8-6-3	247.20㎡
W8-7-1	196.72㎡
W8-7-2	194.46㎡
W8-8-1	195.40㎡
W8-8-2	253.64㎡
W8-8-3	234.20㎡
W8-9	286.90㎡
W8-10	324.37㎡
合計	4153.82㎡




世界測地系

S=1:250

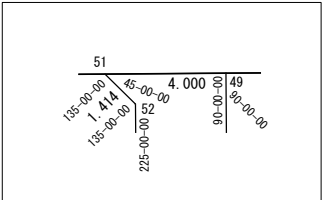

座 標 一 覧 表

測 点 名	X 座 標	Y 座 標
W8-1	-97138.062	-1656.476
W8-2	-97137.260	-1659.368
W8-3	-97140.498	-1674.662
W8-4	-97142.534	-1676.868
W8-5	-97226.903	-1701.947
W8-6	-97229.548	-1700.517
W8-7	-97240.806	-1662.650
W8-8	-97239.359	-1659.994
W8-9	-97159.145	-1636.155
W8-10	-97156.236	-1636.960
W8-21	-97235.180	-1681.575
W8-22	-97140.812	-1653.523
W8-23	-97167.573	-1684.311
W8-29	-97227.100	-1656.351
W8-31	-97197.305	-1647.496
W8-32	-97196.186	-1647.163
W8-33	-97183.848	-1643.497
W8-34	-97183.124	-1643.281
W8-35	-97181.676	-1642.851
W8-36	-97173.809	-1663.332
W8-39	-97175.445	-1663.819
W8-40	-97176.892	-1664.249
W8-41	-97177.617	-1664.464
W8-44	-97189.954	-1668.131
W8-45	-97191.073	-1668.464
W8-48	-97220.868	-1677.321
W8-57	-97162.435	-1637.133
W8-58	-97156.204	-1658.099
W8-59	-97152.674	-1657.050
W8-60	-97146.438	-1678.028
W8-61	-97163.242	-1660.191
W8-62	-97157.006	-1681.170
W8-63	-97210.037	-1674.101
W8-64	-97216.269	-1653.132
W8-65	-97213.393	-1652.277
W8-66	-97210.010	-1663.661
W8-67	-97193.922	-1658.879

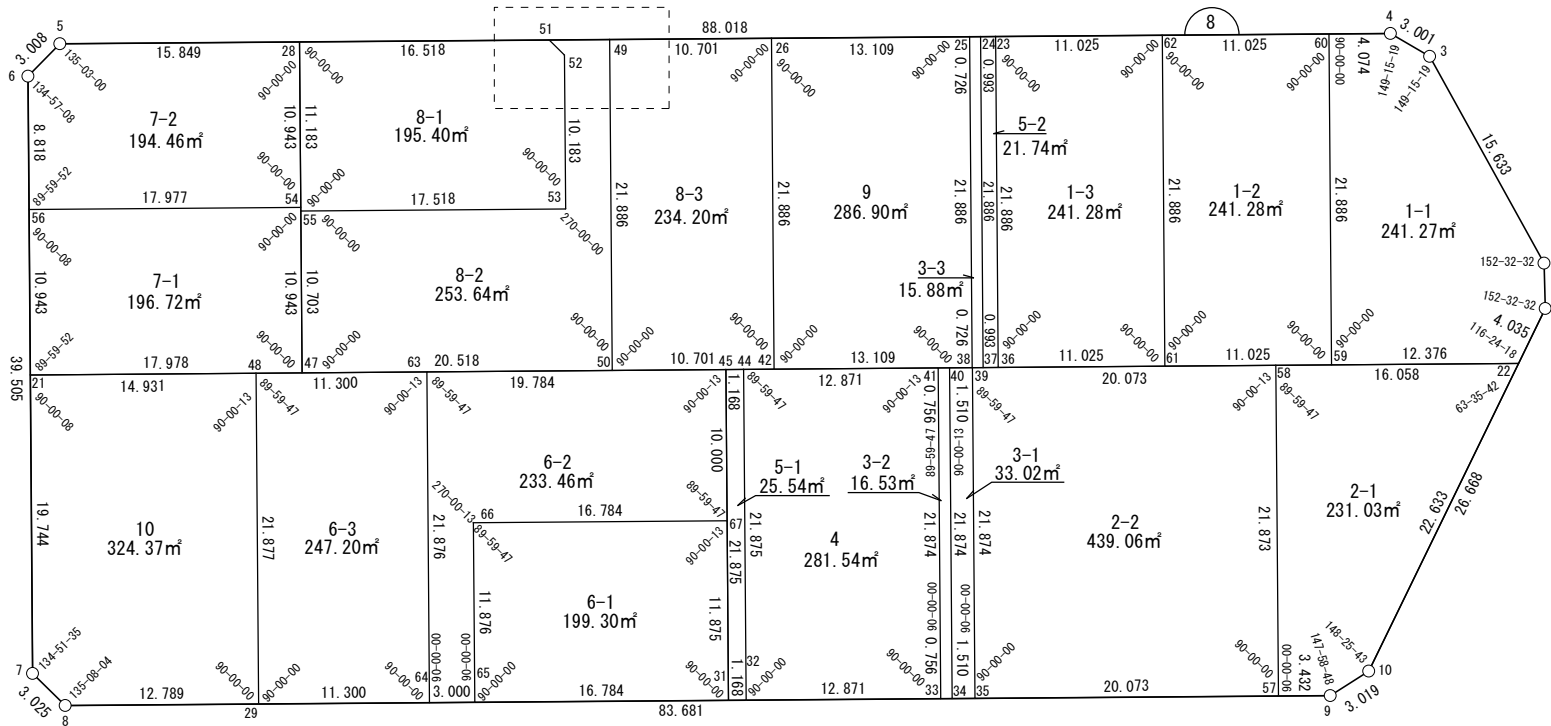

# 面積（座標法）計算書

地 番： W8-1-1

測点名	[1] X(i)	[2] X(i+1)-X(i-1)	[3] Y(i)	[4] Y(i+1)-Y(i-1)	[2]*[3]	[1]*[4]	方向角	夾 角	距 離
W8-59	-97152.674	5.626	-1657.050	24.505	-9323.203648	-2380709.305601	16-33-19	90-00-00	12.376
W8-22	-97140.812	14.612	-1653.523	0.573	-24161.701321	-55701.160293	312-57-37	116-24-18	4.035
W8-1	-97138.062	3.552	-1656.476	-5.845	-5883.604291	567741.218719	285-30-09	152-32-32	3.001
W8-2	-97137.260	-2.436	-1659.368	-18.186	4042.520022	1766503.705783	258-02-41	152-32-32	15.633
W8-3	-97140.498	-5.274	-1674.662	-17.499	8831.495339	1699904.096772	227-18-00	149-15-19	3.001
W8-4	-97142.534	-5.940	-1676.868	-3.366	9960.538631	327014.305207	196-33-19	149-15-19	4.074
W8-60	-97146.438	-10.141	-1678.028	19.818	17016.502844	-1925235.408163	106-33-19	90-00-00	21.886
合計				倍面積	482.547576	-482.547576			64.006
				面 積	241.2737881	241.2737881			

面積（座標法）計算書

地番：W8-1-2

測点名	[1] X(i)	[2] X(i+1)-X(i-1)	[3] Y(i)	[4] Y(i+1)-Y(i-1)	[2]*[3]	[1]*[4]	方向角	夾角	距離
W8-61	-97163.242	4.331	-1660.191	24.120	-7190.929472	-2343565.008701	16-33-19	90-00-00	11.025
W8-59	-97152.674	16.804	-1657.050	-17.837	-27844.392815	1732938.891440	286-33-19	90-00-00	21.886
W8-60	-97146.438	-4.331	-1678.028	-24.120	7268.189605	2343159.708127	196-33-19	90-00-00	11.025
W8-62	-97157.006	-16.804	-1681.170	17.837	28249.693389	-1733016.151574	106-33-19	90-00-00	21.886
合計				倍面積	482.560707	-482.560707			65.822
				面積	241.2803538	241.2803538			

# 面積（座標法）計算書

地番：W8-1-3

測点名	[1] X(i)	[2] X(i+1)-X(i-1)	[3] Y(i)	[4] Y(i+1)-Y(i-1)	[2]*[3]	[1]*[4]	方向角	夾角	距離
W8-23	-97167.573	-16.804	-1684.311	17.837	28302.478501	-1733204.648285	106-33-19	90-00-00	21.886
W8-36	-97173.809	4.331	-1663.332	24.120	-7204.535633	-2343819.896237	16-33-19	90-00-00	11.025
W8-61	-97163.242	16.804	-1660.191	-17.837	-27897.177927	1733127.388152	286-33-19	90-00-00	21.886
W8-62	-97157.006	-4.331	-1681.170	-24.120	7281.795767	2343414.595663	196-33-19	90-00-00	11.025
合計				倍面積	482.560707	-482.560707			65.822
				面積	241.2803538	241.2803538			

# 面積（座標法）計算書

地番：W8-2-1

測点名	[1] X(i)	[2] X(i+1)-X(i-1)	[3] Y(i)	[4] Y(i+1)-Y(i-1)	[2]*[3]	[1]*[4]	方向角	夾角	距離
W8-57	-97162.435	-2.941	-1637.133	21.944	4815.002556	-2132128.843430	16-33-06	90-00-00	3.432
W8-9	-97159.145	6.199	-1636.155	0.173	-10142.696252	-16779.363310	344-31-54	147-58-48	3.019
W8-10	-97156.236	18.333	-1636.960	-17.368	-30011.024062	1687452.926423	312-57-37	148-25-43	22.633
W8-22	-97140.812	0.032	-1653.523	-21.139	-52.840214	2053450.567940	196-33-19	63-35-42	16.058
W8-58	-97156.204	-21.623	-1658.099	16.391	35853.620772	-1592457.350422	106-33-06	89-59-47	21.873
合計				倍面積	462.062799	-462.062799			67.015
				面積	231.0314000	231.0314000			

# 面積（座標法）計算書

地番：W8-2-2

測点名	[1] X(i)	[2] X(i+1)-X(i-1)	[3] Y(i)	[4] Y(i+1)-Y(i-1)	[2]*[3]	[1]*[4]	方向角	夾角	距離
W8-58	-97156.204	-13.010	-1658.099	-26.686	21571.738809	2592690.449265	196-33-19	90-00-13	20.073
W8-39	-97175.445	-25.472	-1663.819	15.248	42381.429807	-1481709.147572	106-33-06	89-59-47	21.874
W8-35	-97181.676	13.010	-1642.851	26.686	-21373.366466	-2593370.200122	16-33-06	90-00-00	20.073
W8-57	-97162.435	25.472	-1637.133	-15.248	-41701.678949	1481510.775230	286-33-06	90-00-00	21.873
合計				倍面積	878.123199	-878.123199			83.893
				面積	439.0615999	439.0615999			

# 面積（座標法）計算書

地番：W8-3-1

測点名	[1] X(i)	[2] X(i+1)-X(i-1)	[3] Y(i)	[4] Y(i+1)-Y(i-1)	[2]*[3]	[1]*[4]	方向角	夾角	距離
W8-39	-97175.445	4.784	-1663.819	-21.398	-7960.174452	2079314.782591	196-33-19	90-00-13	1.510
W8-40	-97176.892	-7.679	-1664.249	20.537	12779.021249	-1995748.480524	106-33-06	89-59-47	21.874
W8-34	-97183.124	-4.784	-1643.281	21.398	7861.918375	-2079479.084669	16-33-06	90-00-00	1.510
W8-35	-97181.676	7.679	-1642.851	-20.537	-12614.719172	1995846.736600	286-33-06	90-00-00	21.874
合計				倍面積	66.046001	-66.046001			46.768
				面積	33.0230006	33.0230006			

# 面積（座標法）計算書

地番：W8-3-2

測点名	[1] X(i)	[2] X(i+1)-X(i-1)	[3] Y(i)	[4] Y(i+1)-Y(i-1)	[2]*[3]	[1]*[4]	方向角	夾角	距離
W8-33	-97183.848	-5.507	-1643.497	21.183	9050.797051	-2058624.081669	16-33-06	90-00-00	0.756
W8-34	-97183.124	6.956	-1643.281	-20.752	-11430.391974	2016759.448525	286-33-06	90-00-00	21.874
W8-40	-97176.892	5.507	-1664.249	-21.183	-9165.079954	2058476.737767	196-33-19	90-00-13	0.756
W8-41	-97177.617	-6.956	-1664.464	20.752	11577.735876	-2016645.165622	106-33-06	89-59-47	21.874
合計				倍面積	33.060998	-33.060998			45.260
				面積	16.5304994	16.5304994			



# 面積（座標法）計算書

地番：W8-3-3

測点名	[1] X(i)	[2] X(i+1)-X(i-1)	[3] Y(i)	[4] Y(i+1)-Y(i-1)	[2]*[3]	[1]*[4]	方向角	夾角	距離
W8-24	-97168.525	5.541	-1684.594	-21.185	-9333.511896	2058548.809074	196-33-19	90-00-00	0.726
W8-25	-97169.221	-6.932	-1684.801	20.772	11678.528234	-2018379.723049	106-33-19	90-00-00	21.886
W8-38	-97175.457	-5.541	-1663.822	21.185	9218.425497	-2058695.659473	16-33-19	90-00-00	0.726
W8-37	-97174.761	6.932	-1663.615	-20.772	-11531.677835	2018494.809448	286-33-19	90-00-00	21.886
合計				倍面積	31.764000	-31.764000			45.224
				面積	15.8820000	15.8820000			

# 面積（座標法）計算書

地番：W8-4

測点名	[1] X(i)	[2] X(i+1)-X(i-1)	[3] Y(i)	[4] Y(i+1)-Y(i-1)	[2]*[3]	[1]*[4]	方向角	夾角	距離
W8-32	-97196.186	6.106	-1647.163	24.635	-10057.356776	-2394416.969780	16-33-06	90-00-00	12.871
W8-33	-97183.848	18.569	-1643.497	-17.301	-30518.037488	1681361.592748	286-33-06	90-00-00	21.874
W8-41	-97177.617	-6.106	-1664.464	-24.635	10162.993335	2393959.525339	196-33-19	90-00-13	12.871
W8-44	-97189.954	-18.569	-1668.131	17.301	30975.481929	-1681467.229307	106-33-06	89-59-47	21.875
合計				倍面積	563.080999	-563.080999			69.491
				面積	281.5404995	281.5404995			

面積（座標法）計算書

地番：W8-5-1

測点名	[1] X(i)	[2] X(i+1)-X(i-1)	[3] Y(i)	[4] Y(i+1)-Y(i-1)	[2]*[3]	[1]*[4]	方向角	夾角	距離
W8-31	-97197.305	-5.112	-1647.496	21.301	8422.790195	-2070391.847217	16-33-06	90-00-00	1.168
W8-32	-97196.186	7.351	-1647.163	-20.636	-12108.071895	2005702.393558	286-33-06	90-00-00	21.875
W8-44	-97189.954	5.112	-1668.131	-21.301	-8528.289335	2070235.267078	196-33-19	90-00-13	1.168
W8-45	-97191.073	-7.351	-1668.464	20.636	12264.652033	-2005596.894418	106-33-06	89-59-47	21.875
合計				倍面積	51.080998	-51.080998			46.086
				面積	25.5404993	25.5404993			

# 面積（座標法）計算書

地 番： W8-5-2

測点名	[1] X(i)	[2] X(i+1)-X(i-1)	[3] Y(i)	[4] Y(i+1)-Y(i-1)	[2]*[3]	[1]*[4]	方向角	夾 角	距 離
W8-37	-97174.761	-5.284	-1663.615	21.262	8790.379680	-2066093.416514	16-33-19	90-00-00	0.993
W8-36	-97173.809	7.188	-1663.332	-20.696	-11956.543359	2011062.609713	286-33-19	90-00-00	21.886
W8-23	-97167.573	5.284	-1684.311	-21.262	-8899.732773	2065940.581421	196-33-19	90-00-00	0.993
W8-24	-97168.525	-7.188	-1684.594	20.696	12109.378452	-2010953.256620	106-33-19	90-00-00	21.886
合計				倍面積	43.482000	-43.482000			45.758
				面 積	21.7410000	21.7410000			

# 面積（座標法）計算書

地番：W8-6-1

測点名	[1] X(i)	[2] X(i+1)-X(i-1)	[3] Y(i)	[4] Y(i+1)-Y(i-1)	[2]*[3]	[1]*[4]	方向角	夾角	距離
W8-66	-97210.010	-19.471	-1663.661	6.601	32393.130589	-641717.433356	106-33-06	89-59-47	11.876
W8-65	-97213.393	12.705	-1652.277	16.165	-20992.107737	-1571449.210147	16-33-06	90-00-00	16.784
W8-31	-97197.305	19.471	-1647.496	-6.601	-32078.383022	641633.563482	286-33-06	90-00-00	11.875
W8-67	-97193.922	-12.705	-1658.879	-16.165	21075.977611	1571134.462580	196-33-19	90-00-13	16.784
合計				倍面積	398.617440	-398.617440			57.319
				面積	199.3087205	199.3087205			

# 面積（座標法）計算書

地番：W8-6-2

測点名	[1] X(i)	[2] X(i+1)-X(i-1)	[3] Y(i)	[4] Y(i+1)-Y(i-1)	[2]*[3]	[1]*[4]	方向角	夾角	距離
W8-45	-97191.073	-16.115	-1668.464	-15.223	26886.739587	1479512.823991	196-33-19	90-00-13	19.784
W8-63	-97210.037	-25.195	-1674.101	15.332	42179.799950	-1490457.344190	106-33-06	89-59-47	21.876
W8-64	-97216.269	-3.356	-1653.132	21.824	5548.456626	-2121655.118189	16-33-06	90-00-00	3.000
W8-65	-97213.393	6.259	-1652.277	-10.529	-10341.358294	1023558.740382	286-33-06	90-00-00	11.876
W8-66	-97210.010	19.471	-1663.661	-6.601	-32393.130589	641717.433356	16-33-19	270-00-13	16.784
W8-67	-97193.922	18.937	-1658.879	-4.803	-31413.580814	466856.538183	286-33-06	89-59-47	10.000
合計				倍面積	466.926466	-466.926466			83.320
				面積	233.4632330	233.4632330			

# 面積（座標法）計算書

地番：W8-6-3

測点名	[1] X(i)	[2] X(i+1)-X(i-1)	[3] Y(i)	[4] Y(i+1)-Y(i-1)	[2]*[3]	[1]*[4]	方向角	夾角	距離
W8-63	-97210.037	-4.600	-1674.101	-24.189	7700.112135	2351436.168183	196-33-19	90-00-13	11.300
W8-48	-97220.868	-17.064	-1677.321	17.750	28621.440441	-1725697.929926	106-33-06	89-59-47	21.877
W8-29	-97227.100	4.600	-1656.351	24.189	-7618.468824	-2351848.927964	16-33-06	90-00-00	11.300
W8-64	-97216.269	17.064	-1653.132	-17.750	-28208.680659	1725616.286615	286-33-06	90-00-00	21.876
合計				倍面積	494.403092	-494.403092			66.353
				面積	247.2015463	247.2015463			

# 面積（座標法）計算書

地番：W8-7-1

測点名	[1] X(i)	[2] X(i+1)-X(i-1)	[3] Y(i)	[4] Y(i+1)-Y(i-1)	[2]*[3]	[1]*[4]	方向角	夾角	距離
W8-56	-97232.061	-20.351	-1692.064	5.367	34434.561805	-521802.284556	106-33-27	90-00-08	10.943
W8-21	-97235.180	14.114	-1681.575	15.612	-23734.005564	-1517995.387843	16-33-19	89-59-52	17.978
W8-47	-97217.947	20.351	-1676.453	-5.367	-34116.856318	521726.540040	286-33-19	90-00-00	10.943
W8-54	-97214.829	-14.114	-1686.942	-15.612	23809.750079	1517677.682356	196-33-19	90-00-00	17.977
合計				倍面積	393.450002	-393.450002			57.841
				面積	196.7250015	196.7250015			



# 面積（座標法）計算書

地番：W8-7-2

測点名	[1] X(i)	[2] X(i+1)-X(i-1)	[3] Y(i)	[4] Y(i+1)-Y(i-1)	[2]*[3]	[1]*[4]	方向角	夾角	距離
W8-54	-97214.829	20.350	-1686.942	-5.367	-34329.695598	521750.744881	286-33-19	90-00-00	10.943
W8-28	-97211.711	-12.073	-1697.431	-15.005	20493.831818	1458688.416982	196-33-19	90-00-00	15.849
W8-5	-97226.903	-17.837	-1701.947	-3.086	30358.013200	300006.717043	151-36-19	135-03-00	3.008
W8-6	-97229.548	-5.159	-1700.517	9.883	8772.492681	-960903.285376	106-33-27	134-57-08	8.818
W8-56	-97232.061	14.719	-1692.064	13.575	-24905.714103	-1319931.521530	16-33-19	89-59-52	17.977
合計				倍面積	388.928000	-388.928000			56.595
				面積	194.4640001	194.4640001			

# 面積（座標法）計算書

地番：W8-8-1

測点名	[1] X(i)	[2] X(i+1)-X(i-1)	[3] Y(i)	[4] Y(i+1)-Y(i-1)	[2]*[3]	[1]*[4]	方向角	夾角	距離
W8-28	-97211.711	-19.019	-1697.431	6.013	32284.055925	-584544.020920	106-33-19	90-00-00	11.183
W8-55	-97214.898	13.605	-1686.712	15.711	-22947.516336	-1527343.847107	16-33-19	90-00-00	17.518
W8-53	-97198.106	19.693	-1681.720	-4.770	-33118.062875	463597.929446	286-33-19	90-00-00	10.183
W8-52	-97195.205	2.228	-1691.481	-11.005	-3768.561153	1069586.911351	241-33-19	135-00-00	1.414
W8-51	-97195.878	-16.506	-1692.725	-5.950	27940.888440	578312.223230	196-33-19	135-00-00	16.518
合計				倍面積	390.804000	-390.804000			56.816
				面積	195.4020001	195.4020001			

# 面積（座標法）計算書

地 番： W8-8-2

測点名	[1] X(i)	[2] X(i+1)-X(i-1)	[3] Y(i)	[4] Y(i+1)-Y(i-1)	[2]*[3]	[1]*[4]	方向角	夾 角	距 離
W8-55	-97214.898	-19.841	-1686.712	5.268	33466.026580	-512086.015404	106-33-19	90-00-00	10.703
W8-47	-97217.947	16.617	-1676.453	16.105	-27858.350832	-1565716.663911	16-33-19	90-00-00	20.518
W8-50	-97198.280	25.903	-1670.607	-15.132	-43273.948318	1470837.309170	286-33-19	90-00-00	21.886
W8-49	-97192.044	2.402	-1691.585	-22.118	-4063.052748	2149725.249176	196-33-19	90-00-00	4.000
W8-51	-97195.878	-3.161	-1692.725	0.104	5349.985290	-10082.322233	61-33-19	45-00-00	1.414
W8-52	-97195.205	-2.228	-1691.481	11.005	3768.561153	-1069586.911351	106-33-19	225-00-00	10.183
W8-53	-97198.106	-19.693	-1681.720	4.770	33118.062875	-463597.929446	196-33-19	270-00-00	17.518
合計				倍面積	507.283999	-507.283999			86.222
				面 積	253.6419999	253.6419999			

# 面積（座標法）計算書

地番：W8-8-3

測点名	[1] X(i)	[2] X(i+1)-X(i-1)	[3] Y(i)	[4] Y(i+1)-Y(i-1)	[2]*[3]	[1]*[4]	方向角	夾角	距離
W8-50	-97198.280	4.021	-1670.607	24.028	-6718.057384	-2335451.540882	16-33-19	90-00-00	10.701
W8-42	-97188.023	16.494	-1667.557	-17.929	-27503.919229	1742527.054211	286-33-19	90-00-00	21.886
W8-26	-97181.787	-4.021	-1688.536	-24.028	6790.157559	2335055.239057	196-33-19	90-00-00	10.701
W8-49	-97192.044	-16.494	-1691.585	17.929	27900.221054	-1742599.154386	106-33-19	90-00-00	21.886
合計				倍面積	468.401999	-468.401999			65.174
				面積	234.2010000	234.2010000			

# 面積（座標法）計算書

地番：W8-9

測点名	[1] X(i)	[2] X(i+1)-X(i-1)	[3] Y(i)	[4] Y(i+1)-Y(i-1)	[2]*[3]	[1]*[4]	方向角	夾角	距離
W8-25	-97169.221	-6.329	-1684.801	-24.714	10663.878453	2401422.737031	196-33-19	90-00-00	13.109
W8-26	-97181.787	-18.802	-1688.536	17.243	31747.293094	-1675737.203466	106-33-19	90-00-00	21.886
W8-42	-97188.023	6.329	-1667.557	24.714	-10554.737515	-2401887.398094	16-33-19	90-00-00	13.109
W8-38	-97175.457	18.802	-1663.822	-17.243	-31282.632031	1675628.062529	286-33-19	90-00-00	21.886
合計				倍面積	573.802000	-573.802000			69.990
				面積	286.9010000	286.9010000			

# 面積（座標法）計算書

地番：W8-10

測点名	[1] X(i)	[2] X(i+1)-X(i-1)	[3] Y(i)	[4] Y(i+1)-Y(i-1)	[2]*[3]	[1]*[4]	方向角	夾角	距離
W8-48	-97220.868	-8.079	-1677.321	-25.224	13551.753157	2452334.409686	196-33-19	90-00-13	14.931
W8-21	-97235.180	-19.938	-1681.575	14.671	33527.469965	-1426499.535952	106-33-27	90-00-08	19.744
W8-7	-97240.806	-4.179	-1662.650	21.581	6948.746619	-2098566.120696	61-25-02	134-51-35	3.025
W8-8	-97239.359	13.706	-1659.994	6.299	-22751.746098	-612556.512545	16-33-06	135-08-04	12.789
W8-29	-97227.100	18.491	-1656.351	-17.327	-30627.477643	1684639.013508	286-33-06	90-00-00	21.877
合計				倍面積	648.745999	-648.745999			72.366
				面積	324.3729997	324.3729997			