



面積一覧表

地番名	地積
W97-1-1	236.00㎡
W97-1-2	210.01㎡
W97-1-3	210.01㎡
W97-1-4	210.01㎡
W97-1-5	258.33㎡
W97-2-1	642.71㎡
W97-2-2	858.02㎡
W97-2-3	215.25㎡
W97-3-1	180.76㎡
W97-3-2	180.76㎡
W97-3-3	180.76㎡
W97-3-4	180.76㎡
W97-3-5	180.76㎡
W97-3-6	180.76㎡
合計	3924.90㎡

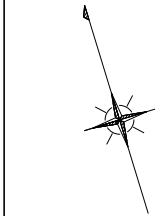

世界測地系

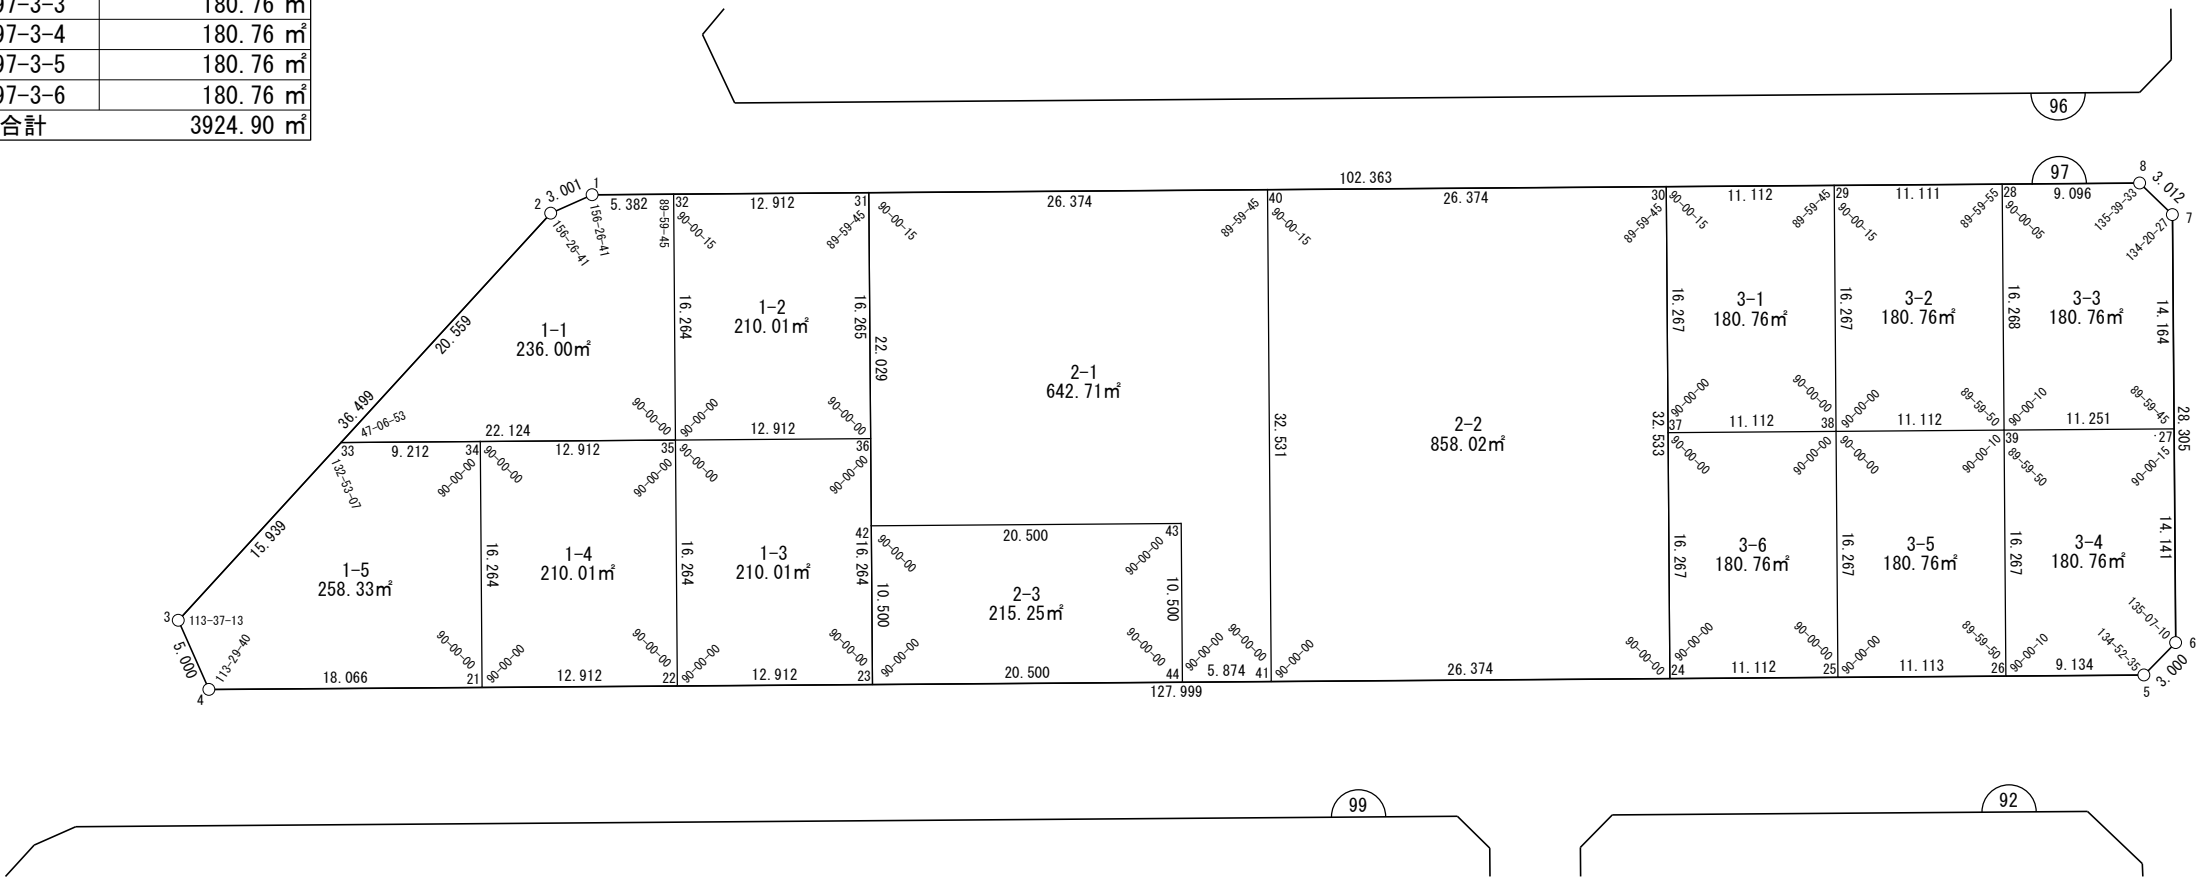

座 標 一 覧 表

測 点 名	X 座 標	Y 座 標
W97-1	-96672.428	-2860.435
W97-2	-96672.794	-2863.414
W97-3	-96691.342	-2894.848
W97-4	-96696.305	-2894.246
W97-5	-96732.812	-2771.564
W97-6	-96731.378	-2768.928
W97-7	-96704.249	-2760.857
W97-8	-96701.617	-2762.322
W97-21	-96701.458	-2876.930
W97-22	-96705.141	-2864.554
W97-23	-96708.823	-2852.178
W97-24	-96723.868	-2801.620
W97-25	-96727.038	-2790.969
W97-26	-96730.207	-2780.318
W97-27	-96717.825	-2764.896
W97-28	-96699.023	-2771.040

測 点 名	X 座 標	Y 座 標
W97-29	-96695.855	-2781.690
W97-30	-96692.686	-2792.341
W97-31	-96677.645	-2842.900
W97-32	-96673.963	-2855.276
W97-33	-96683.241	-2881.121
W97-34	-96685.869	-2872.291
W97-35	-96689.552	-2859.915
W97-36	-96693.234	-2847.539
W97-37	-96708.277	-2796.981
W97-38	-96711.446	-2786.330
W97-39	-96714.616	-2775.679
W97-40	-96685.166	-2817.621
W97-41	-96716.346	-2826.899
W97-42	-96698.759	-2849.183
W97-43	-96704.606	-2829.535
W97-44	-96714.670	-2832.529

豊田浄水特定土地区画整理組合

株式会社 オオバ 名古屋支店

# 面積（座標法）計算書

地 番： W97-1-1

測点名	[1] X(i)	[2] X(i+1)-X(i-1)	[3] Y(i)	[4] Y(i+1)-Y(i-1)	[2]*[3]	[1]*[4]	方向角	夾 角	距 離
W97-1	-96672.428	1.170	-2860.435	-8.138	-3345.546566	786687.547105	263-00-44	156-26-41	3.001
W97-2	-96672.794	-10.813	-2863.414	-20.685	30962.217654	1999717.675056	239-27-25	156-26-41	20.559
W97-33	-96683.241	-16.758	-2881.121	3.499	48282.239528	-338283.030843	106-34-18	47-06-53	22.124
W97-35	-96689.552	9.278	-2859.915	25.844	-26535.234088	-2498862.796410	16-34-18	90-00-00	16.264
W97-32	-96673.963	17.123	-2855.276	-0.520	-48891.656785	50268.585348	286-34-03	89-59-45	5.382
合計				倍面積	472.019742	-472.019742			67.330
				面 積	236.0098714	236.0098714			

面積（座標法）計算書

地番：W97-1-2

測点名	[1] X(i)	[2] X(i+1)-X(i-1)	[3] Y(i)	[4] Y(i+1)-Y(i-1)	[2]*[3]	[1]*[4]	方向角	夾角	距離
W97-31	-96677.645	19.271	-2842.900	-7.737	-54786.545041	748016.701652	286-34-03	89-59-45	12.912
W97-32	-96673.963	-11.907	-2855.276	-17.015	33996.790641	1644913.273286	196-34-18	90-00-15	16.264
W97-35	-96689.552	-19.271	-2859.915	7.737	55114.448356	-748108.826124	106-34-18	90-00-00	12.912
W97-36	-96693.234	11.907	-2847.539	17.015	-33904.666170	-1645241.176600	16-34-18	90-00-00	16.265
合計				倍面積	420.027785	-420.027785			58.353
				面積	210.0138928	210.0138928			

# 面積（座標法）計算書

地番：W97-1-3

測点名	[1] X(i)	[2] X(i+1)-X(i-1)	[3] Y(i)	[4] Y(i+1)-Y(i-1)	[2]*[3]	[1]*[4]	方向角	夾角	距離
W97-22	-96705.141	-19.272	-2864.554	7.737	55204.765930	-748220.195740	106-34-18	90-00-00	12.912
W97-23	-96708.823	11.906	-2852.178	17.015	-33958.227172	-1645489.546537	16-34-18	90-00-00	16.264
W97-36	-96693.234	19.272	-2847.539	-7.737	-54876.860513	748128.076944	286-34-18	90-00-00	12.912
W97-35	-96689.552	-11.906	-2859.915	-17.015	34050.345968	1645161.641120	196-34-18	90-00-00	16.264
合計				倍面積	420.024212	-420.024212			58.352
				面積	210.0121063	210.0121063			

面積（座標法）計算書

地番：W97-1-4

測点名	[1] X(i)	[2] X(i+1)-X(i-1)	[3] Y(i)	[4] Y(i+1)-Y(i-1)	[2]*[3]	[1]*[4]	方向角	夾角	距離
W97-21	-96701.458	-19.272	-2876.930	7.737	55443.318272	-748196.797445	106-34-18	90-00-00	12.912
W97-22	-96705.141	11.906	-2864.554	17.015	-34105.532082	-1645431.980387	16-34-18	90-00-00	16.264
W97-35	-96689.552	19.272	-2859.915	-7.737	-55115.411575	748104.678142	286-34-18	90-00-00	12.912
W97-34	-96685.869	-11.906	-2872.291	-17.015	34197.651385	1645104.073690	196-34-18	90-00-00	16.264
合計				倍面積	420.026000	-420.026000			58.352
				面積	210.0130002	210.0130002			

# 面積（座標法）計算書

地番：W97-1-5

測点名	[1] X(i)	[2] X(i+1)-X(i-1)	[3] Y(i)	[4] Y(i+1)-Y(i-1)	[2]*[3]	[1]*[4]	方向角	夾角	距離
W97-34	-96685.869	18.216	-2872.291	-4.190	-52322.450864	405158.846111	286-34-18	90-00-00	9.212
W97-33	-96683.241	-5.473	-2881.121	-22.557	15767.723414	2180888.479532	239-27-25	132-53-07	15.939
W97-3	-96691.342	-13.064	-2894.848	-13.125	37817.095653	1269080.733627	173-04-38	113-37-13	5.000
W97-4	-96696.305	-10.116	-2894.246	17.918	29278.475948	-1732620.802998	106-34-18	113-29-40	18.066
W97-21	-96701.458	10.436	-2876.930	21.954	-30024.166364	-2123023.934061	16-34-18	90-00-00	16.264
合計				倍面積 面積	516.677787 258.3388938	-516.677787 258.3388938			64.481

# 面積（座標法）計算書

地番：W97-2-1

測点名	[1] X(i)	[2] X(i+1)-X(i-1)	[3] Y(i)	[4] Y(i+1)-Y(i-1)	[2]*[3]	[1]*[4]	方向角	夾角	距離
W97-42	-96698.759	-26.961	-2849.183	13.365	76817.762033	-1292423.241241	106-34-18	90-00-00	20.500
W97-43	-96704.606	-15.911	-2829.535	16.654	45020.482695	-1610499.021559	196-34-18	270-00-00	10.500
W97-44	-96714.670	-11.739	-2832.529	2.636	33252.204038	-254891.721461	106-34-18	90-00-00	5.874
W97-41	-96716.346	29.505	-2826.899	14.909	-83406.938947	-1441922.659163	16-34-18	90-00-00	32.531
W97-40	-96685.166	38.701	-2817.621	-16.001	-109043.976890	1547055.515094	286-34-03	89-59-45	26.374
W97-31	-96677.645	-13.594	-2842.900	-31.563	38645.903860	3051395.691542	196-34-18	90-00-15	22.029
合計				倍面積	1285.436789	-1285.436789			117.808
				面積	642.7183945	642.7183945			

面積（座標法）計算書

地番：W97-2-2

測点名	[1] X(i)	[2] X(i+1)-X(i-1)	[3] Y(i)	[4] Y(i+1)-Y(i-1)	[2]*[3]	[1]*[4]	方向角	夾角	距離
W97-41	-96716.346	-38.703	-2826.899	16.000	109408.301293	-1547501.074484	106-34-18	90-00-00	26.374
W97-24	-96723.868	23.660	-2801.620	34.558	-66285.341102	-3342576.142437	16-34-18	90-00-00	32.533
W97-30	-96692.686	38.703	-2792.341	-16.000	-108070.820287	1547122.510479	286-34-03	89-59-45	26.374
W97-40	-96685.166	-23.660	-2817.621	-34.558	66663.905107	3341238.661431	196-34-18	90-00-15	32.531
合計				倍面積	1716.045010	-1716.045010			117.812
				面積	858.0225050	858.0225050			



面積（座標法）計算書

地番：W97-2-3

測点名	[1] X(i)	[2] X(i+1)-X(i-1)	[3] Y(i)	[4] Y(i+1)-Y(i-1)	[2]*[3]	[1]*[4]	方向角	夾角	距離
W97-42	-96698.759	-4.217	-2849.183	-22.643	12015.024412	2189587.600660	196-34-18	90-00-00	10.500
W97-23	-96708.823	-15.911	-2852.178	16.654	45380.759717	-1610569.250738	106-34-18	90-00-00	20.500
W97-44	-96714.670	4.217	-2832.529	22.643	-11944.795233	-2189947.877681	16-34-18	90-00-00	10.500
W97-43	-96704.606	15.911	-2829.535	-16.654	-45020.482695	1610499.021559	286-34-18	90-00-00	20.500
合計				倍面積	430.506200	-430.506200			62.000
				面積	215.2531000	215.2531000			

面積（座標法）計算書

地番：W97-3-1

測点名	[1] X(i)	[2] X(i+1)-X(i-1)	[3] Y(i)	[4] Y(i+1)-Y(i-1)	[2]*[3]	[1]*[4]	方向角	夾角	距離
W97-29	-96695.855	18.760	-2781.690	-6.011	-52185.514775	581264.165478	286-34-03	89-59-45	11.112
W97-30	-96692.686	-12.422	-2792.341	-15.290	34687.352053	1478478.192194	196-34-18	90-00-15	16.267
W97-37	-96708.277	-18.760	-2796.981	6.011	52472.369835	-581338.839297	106-34-18	90-00-00	11.112
W97-38	-96711.446	12.422	-2786.330	15.290	-34612.678233	-1478765.047253	16-34-18	90-00-00	16.267
合計				倍面積	361.528878	-361.528878			54.758
				面積	180.7644394	180.7644394			

面積（座標法）計算書

地番：W97-3-2

測点名	[1] X(i)	[2] X(i+1)-X(i-1)	[3] Y(i)	[4] Y(i+1)-Y(i-1)	[2]*[3]	[1]*[4]	方向角	夾角	距離
W97-28	-96699.023	18.761	-2771.040	-6.011	-51987.636935	581231.844452	286-34-03	89-59-55	11.111
W97-29	-96695.855	-12.423	-2781.690	-15.290	34558.130562	1478442.091249	196-34-18	90-00-15	16.267
W97-38	-96711.446	-18.761	-2786.330	6.011	52274.486173	-581306.518346	106-34-18	90-00-00	11.112
W97-39	-96714.616	12.423	-2775.679	15.290	-34483.456668	-1478728.940486	16-34-08	89-59-50	16.268
合計				倍面積	361.523131	-361.523131			54.758
				面積	180.7615658	180.7615658			

# 面積（座標法）計算書

地 番： W97-3-3

測点名	[1] X(i)	[2] X(i+1)-X(i-1)	[3] Y(i)	[4] Y(i+1)-Y(i-1)	[2]*[3]	[1]*[4]	方向角	夾 角	距 離
W97-7	-96704.249	16.208	-2760.857	2.574	-44747.550989	-248962.892886	330-54-30	134-20-27	3.012
W97-8	-96701.617	5.226	-2762.322	-10.183	-14434.739807	984712.912076	286-34-03	135-39-33	9.096
W97-28	-96699.023	-12.999	-2771.040	-13.358	36020.704142	1291687.418670	196-34-08	90-00-05	16.268
W97-39	-96714.616	-18.802	-2775.679	6.144	52187.259714	-594232.269174	106-34-18	90-00-10	11.251
W97-27	-96717.825	10.367	-2764.896	14.822	-28664.147072	-1433566.694674	16-34-03	89-59-45	14.164
合計				倍面積	361.525987	-361.525987			53.791
				面 積	180.7629936	180.7629936			

# 面積（座標法）計算書

地番：W97-3-4

測点名	[1] X(i)	[2] X(i+1)-X(i-1)	[3] Y(i)	[4] Y(i+1)-Y(i-1)	[2]*[3]	[1]*[4]	方向角	夾角	距離
W97-5	-96732.812	-1.171	-2771.564	11.390	3246.128135	-1101776.110656	61-26-53	134-52-35	3.000
W97-6	-96731.378	14.988	-2768.928	6.667	-41499.673594	-644952.740983	16-34-03	135-07-10	14.141
W97-27	-96717.825	16.763	-2764.896	-6.751	-46346.733730	652957.509091	286-34-18	90-00-15	11.251
W97-39	-96714.616	-12.382	-2775.679	-15.422	34369.763451	1491539.129849	196-34-08	89-59-50	16.267
W97-26	-96730.207	-18.196	-2780.318	4.116	50592.043928	-398129.315491	106-34-18	90-00-10	9.134
合計				倍面積 面積	361.528190 180.7640954	-361.528190 180.7640954			53.793

# 面積（座標法）計算書

地番：W97-3-5

測点名	[1] X(i)	[2] X(i+1)-X(i-1)	[3] Y(i)	[4] Y(i+1)-Y(i-1)	[2]*[3]	[1]*[4]	方向角	夾角	距離
W97-25	-96727.038	-18.761	-2790.969	6.012	52360.416875	-581496.756122	106-34-18	90-00-00	11.113
W97-26	-96730.207	12.422	-2780.318	15.290	-34536.469720	-1479004.615406	16-34-08	89-59-50	16.267
W97-39	-96714.616	18.761	-2775.679	-6.012	-52073.566496	581422.079811	286-34-18	90-00-10	11.112
W97-38	-96711.446	-12.422	-2786.330	-15.290	34611.146031	1478717.765027	196-34-18	90-00-00	16.267
合計				倍面積	361.526689	-361.526689			54.759
				面積	180.7633446	180.7633446			

# 面積（座標法）計算書

地番：W97-3-6

測点名	[1] X(i)	[2] X(i+1)-X(i-1)	[3] Y(i)	[4] Y(i+1)-Y(i-1)	[2]*[3]	[1]*[4]	方向角	夾角	距離
W97-24	-96723.868	-18.761	-2801.620	6.011	52559.807638	-581428.470026	106-34-18	90-00-00	11.112
W97-25	-96727.038	12.422	-2790.969	15.290	-34668.529182	-1478985.054824	16-34-18	90-00-00	16.267
W97-38	-96711.446	18.761	-2786.330	-6.011	-52272.953970	581353.800572	286-34-18	90-00-00	11.112
W97-37	-96708.277	-12.422	-2796.981	-15.290	34743.198636	1478698.201156	196-34-18	90-00-00	16.267
合計				倍面積	361.523121	-361.523121			54.758
				面積	180.7615607	180.7615607			