


座 標 一 覧 表			
測 点 名	X	座 標	Y 座 標
W102-1	-96778.022	-3056.872	
W102-2	-96782.437	-3054.492	
W102-3	-96807.352	-2970.677	
W102-4	-96804.974	-2966.272	
W102-5	-96709.815	-2937.984	
WK29	-96747.260	-3001.477	
WK30	-96759.661	-3005.052	
WK31	-96761.137	-3008.342	
WK32	-96786.641	-3015.931	
WK33	-96775.279	-3054.011	
WK34	-96772.786	-3055.286	

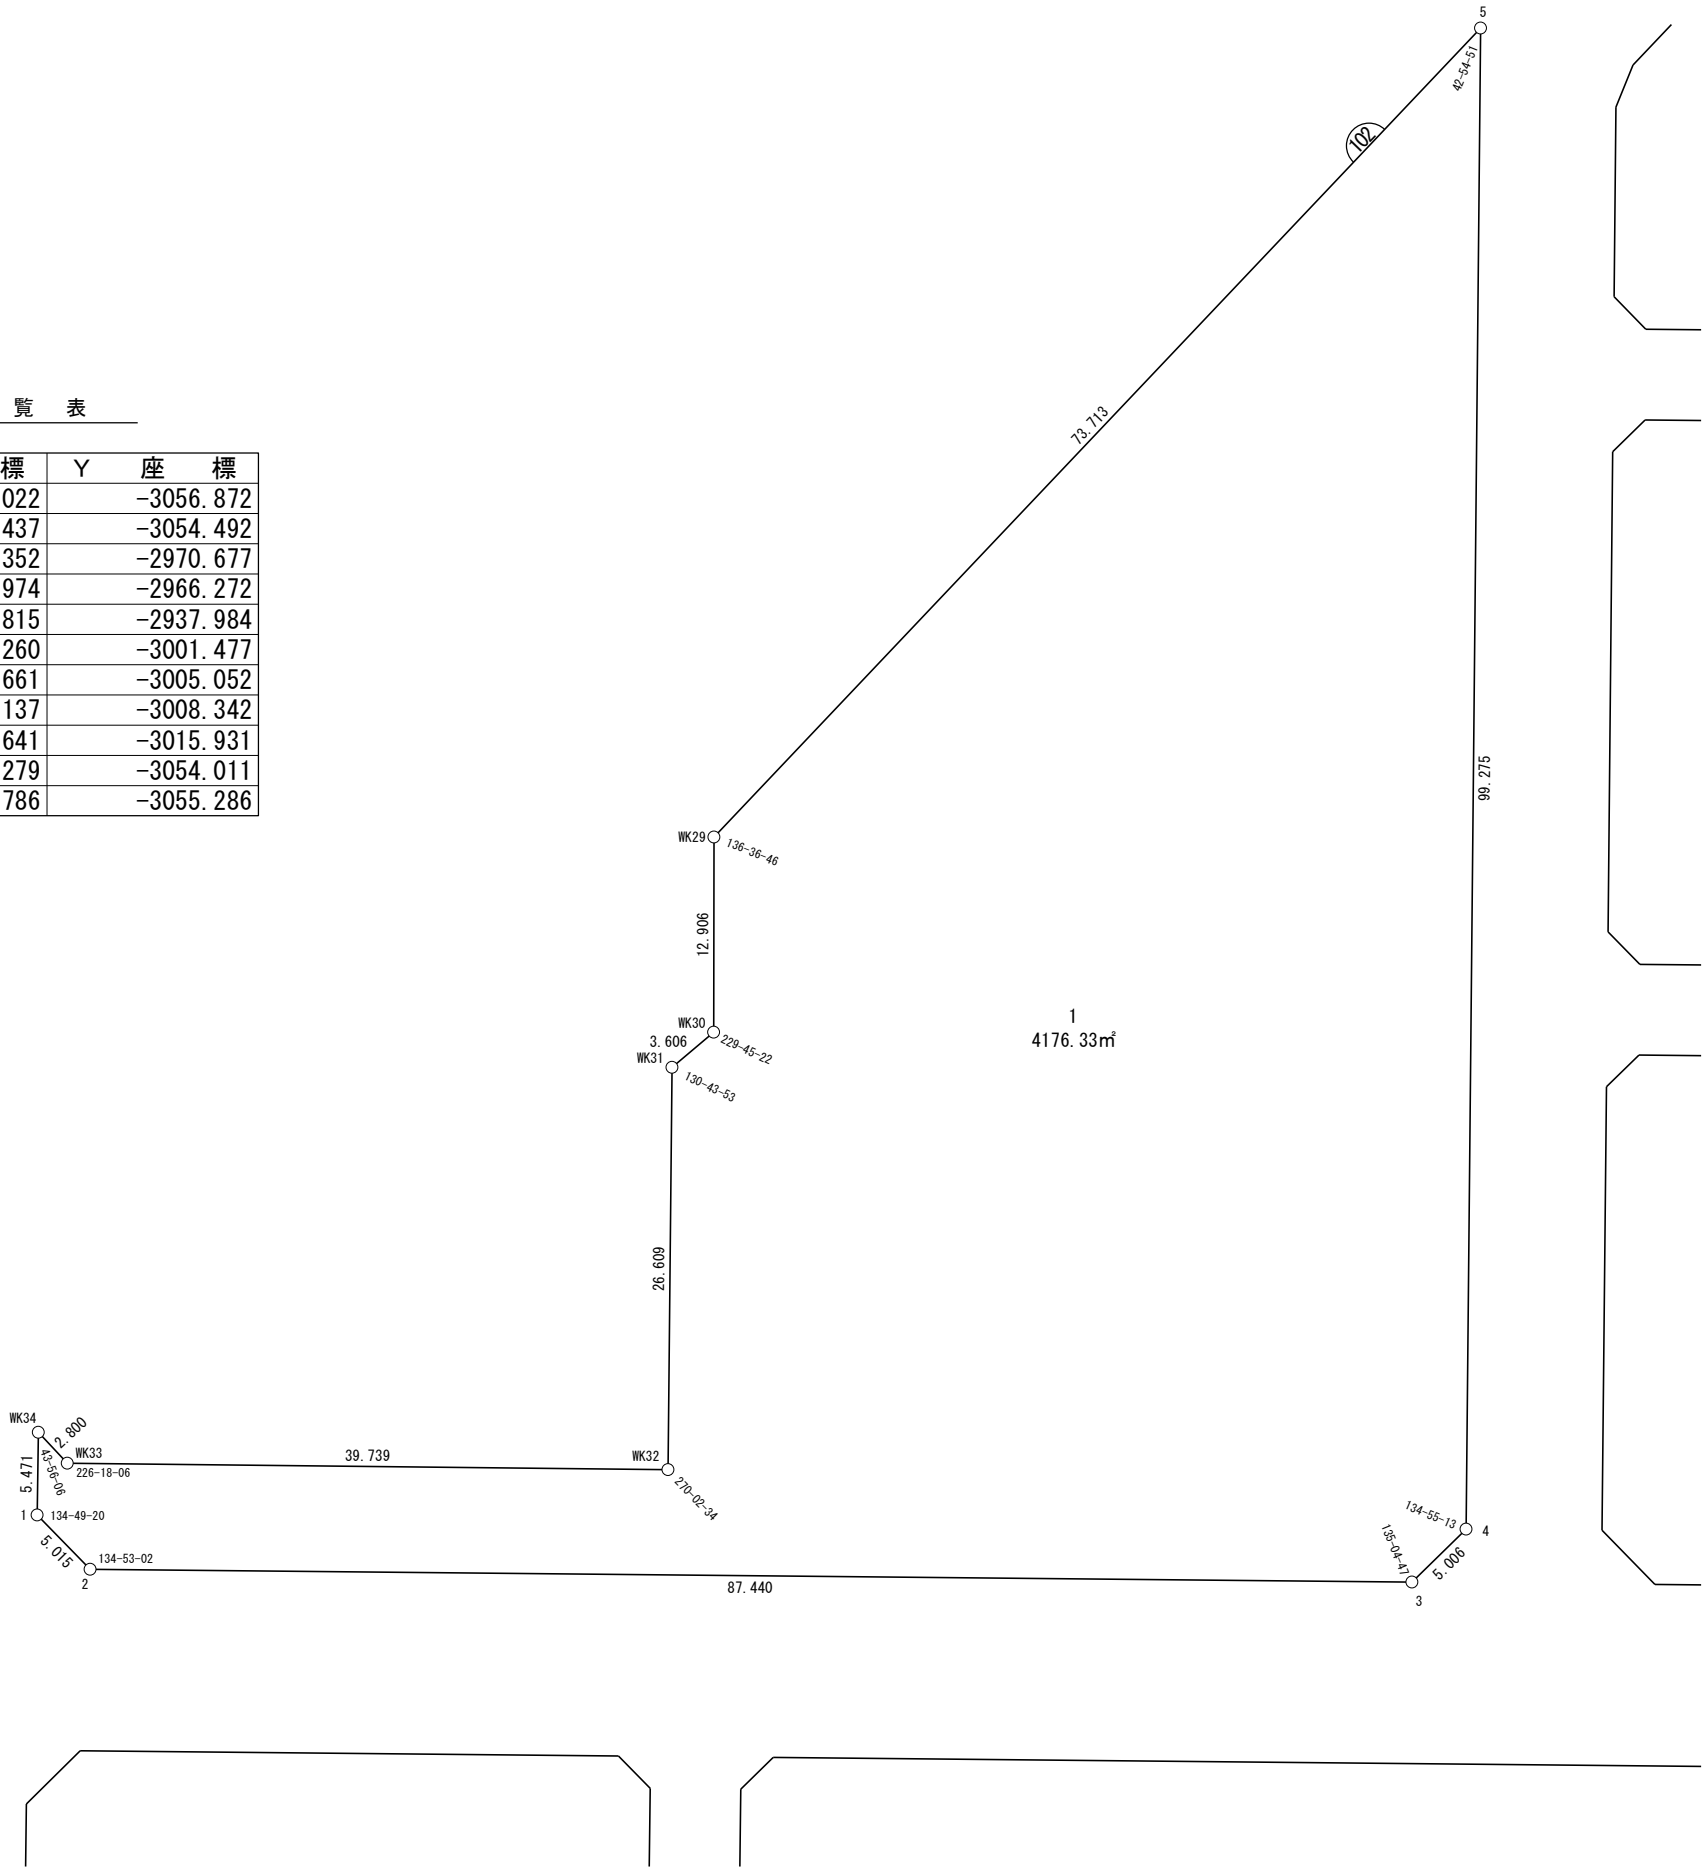

株式会社  
オオバ  
名古屋支店

豊田浄水特定土地区画整理組合

## 面 積 ( 座 標 法 ) 計 算 書

地 番 : W102-1

測点名	[1] X(i)	[2] X(i+1)-X(i-1)	[3] Y(i)	[4] Y(i+1)-Y(i-1)	[2]*[3]	[1]*[4]	方向角	夾 角	距 離
W102-1	-96778.022	-9.651	-3056.872	0.794	29501.430781	-76858.414725	151-40-18	134-49-20	5.015
W102-2	-96782.437	-29.330	-3054.492	86.195	89588.906258	-8342159.576690	106-33-20	134-53-02	87.440
W102-3	-96807.352	-22.537	-2970.677	88.220	66950.341378	-8540354.893018	61-38-07	135-04-47	5.006
W102-4	-96804.974	97.537	-2966.272	32.693	-289322.605045	-3164817.406108	16-33-20	134-55-13	99.275
W102-5	-96709.815	57.714	-2937.984	-35.206	-169561.624203	3404722.464199	239-28-11	42-54-51	73.713
WK29	-96747.260	-49.846	-3001.477	-67.068	149612.549666	6488679.063912	196-04-57	136-36-46	12.906
WK30	-96759.661	-13.877	-3005.052	-6.865	41700.164385	664270.332888	245-50-19	229-45-22	3.606
WK31	-96761.137	-26.979	-3008.342	-10.878	81163.367364	1052600.606041	196-34-12	130-43-53	26.609
WK32	-96786.641	-14.142	-3015.931	-45.669	42651.221957	4420113.355778	286-36-46	270-02-34	39.739
WK33	-96775.279	13.855	-3054.011	-39.355	-42311.868618	3808611.343160	332-54-52	226-18-06	2.800
WK34	-96772.786	-2.743	-3055.286	-2.861	8380.776719	276840.463918	196-50-58	43-56-06	5.471
合計				倍面積	8352.660643	-8352.660643			361.580
				面 積	4176.3303219	4176.3303219			