


座 標 一 覧 表		
測 点 名	X 座 標	Y 座 標
W162-1	-97315.859	-3306.741
W162-2	-97329.546	-3242.189
W162-3	-97346.454	-3171.655
W162-4	-97345.193	-3171.348
W162-5	-97330.089	-3210.993
W167-1	-97303.871	-3310.915

面積一覧表	
地番名	面積
W162BLOCK	1012.08 m ²
合計	1012.08 m ²

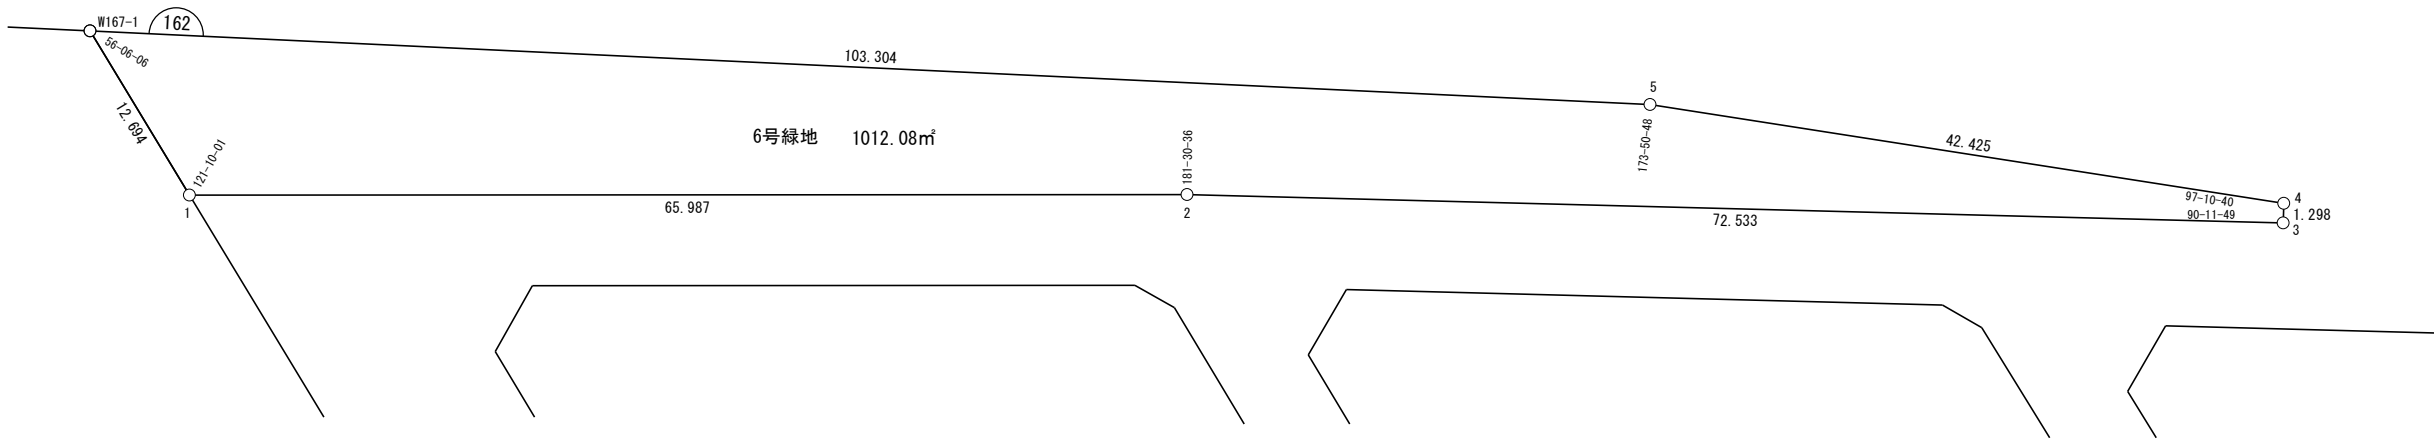

面積（座標法）計算書

地 番： W162-6号緑地

測点名	[1] X(i)	[2] X(i+1)-X(i-1)	[3] Y(i)	[4] Y(i+1)-Y(i-1)	[2]*[3]	[1]*[4]	方向角	夾 角	距 離
W167-1	-97303.871	14.230	-3310.915	-95.748	-47112.823180	9316660.435580	160-48-13	56-06-06	12.694
W162-1	-97315.859	-25.675	-3306.741	68.726	84899.176552	-6688094.069560	101-58-14	121-10-01	65.987
W162-2	-97329.546	-30.595	-3242.189	135.087	99194.516663	-13147922.620953	103-28-50	181-30-36	72.533
W162-3	-97346.454	-15.647	-3171.655	70.842	49627.097767	-6896214.838035	13-40-39	90-11-49	1.298
W162-4	-97345.193	16.365	-3171.348	-39.339	-51900.273091	3829419.426748	290-51-19	97-10-40	42.425
W162-5	-97330.089	41.322	-3210.993	-139.568	-132683.515695	13584127.487204	284-42-07	173-50-48	103.304
合計				倍面積	2024.179015	-2024.179015			298.241
				面 積	1012.0895078	1012.0895078			