



面積一覧表	
地番名	地積
W167-1	1255.26 m <sup>2</sup>
W167-3	3619.74 m <sup>2</sup>
W167-4	2127.70 m <sup>2</sup>
W167-5	1677.95 m <sup>2</sup>
W167-6-1	789.60 m <sup>2</sup>
W167-6-2	764.11 m <sup>2</sup>
W167-7	1506.57 m <sup>2</sup>
W167-8	607.16 m <sup>2</sup>
W167-9-1	218.06 m <sup>2</sup>
W167-9-2	46.34 m <sup>2</sup>
W167-9-3	10.49 m <sup>2</sup>
W167-9-4	379.84 m <sup>2</sup>
W167-9-5	325.80 m <sup>2</sup>
W167-9-6	1472.08 m <sup>2</sup>
合計	14800.70 m <sup>2</sup>

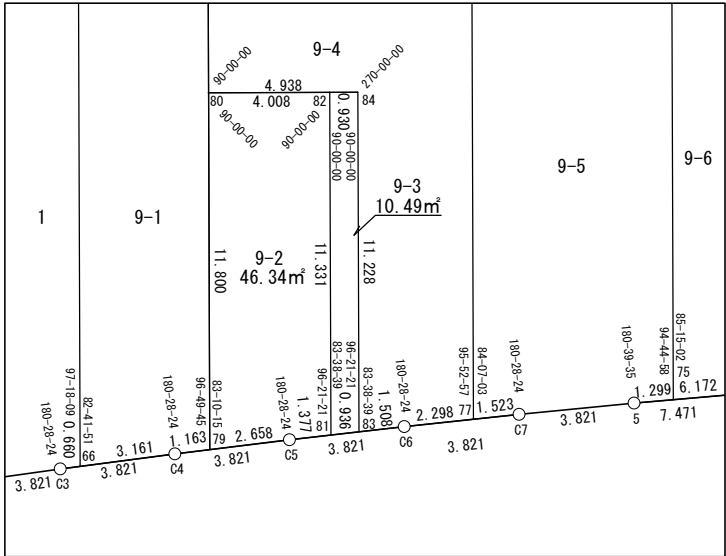

拡大図 1/250

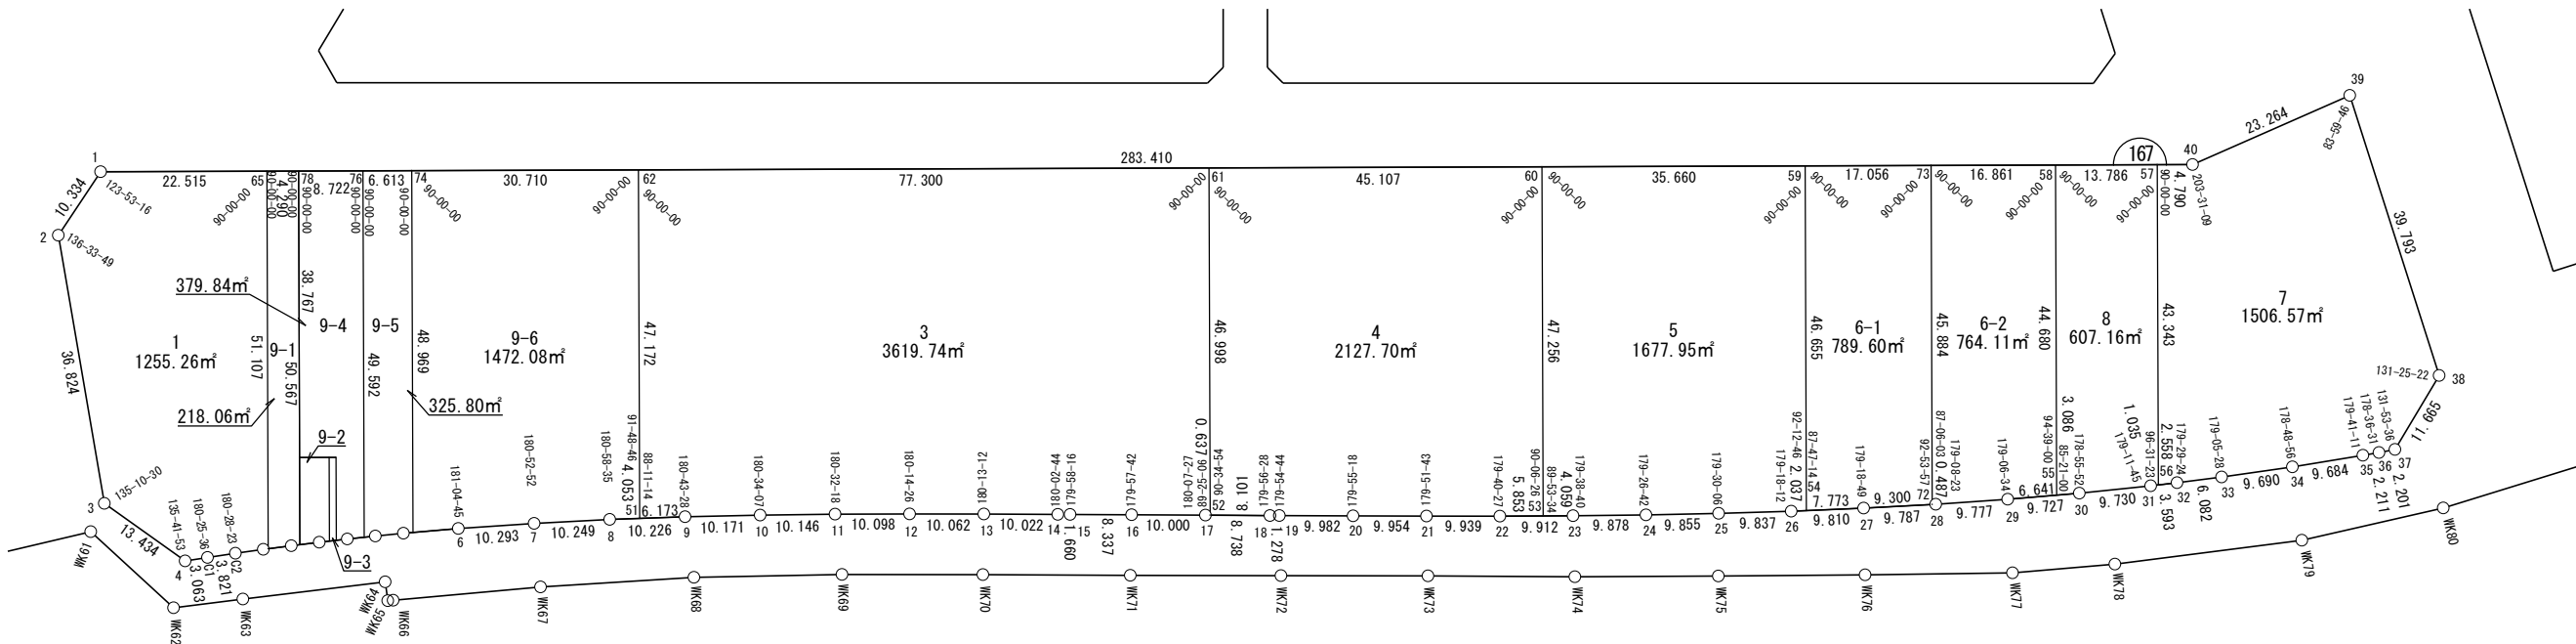

座 標 一 覧 表			
測 点 名	X	座 標	Y
W167-1	-97303.871	-3310.915	
W167-2	-97301.250	-3320.911	
W167-3	-97318.959	-3353.198	
W167-4	-97331.845	-3356.997	
W167-5	-97358.582	-3343.832	
W167-6	-97365.410	-3340.800	
W167-7	-97374.894	-3336.800	
W167-8	-97384.397	-3332.963	
W167-9	-97393.944	-3329.297	
W167-10	-97403.484	-3325.771	
W167-11	-97413.035	-3322.348	
W167-12	-97422.572	-3319.031	
W167-13	-97432.090	-3315.766	
W167-14	-97441.582	-3312.550	
W167-15	-97443.155	-3312.018	
W167-16	-97451.052	-3309.345	
W167-17	-97460.522	-3306.133	
W167-18	-97468.803	-3303.343	
W167-19	-97470.014	-3302.934	

測 点 名	X	座 標	Y
W167-20	-97479.465	-3299.723	
W167-21	-97488.887	-3296.509	
W167-22	-97498.286	-3293.277	
W167-23	-97507.641	-3290.000	
W167-24	-97516.943	-3286.677	
W167-25	-97526.191	-3283.271	
W167-26	-97535.393	-3279.792	
W167-27	-97544.526	-3276.211	
W167-28	-97553.594	-3272.530	
W167-29	-97562.597	-3268.717	
W167-30	-97571.494	-3264.784	
W167-31	-97580.318	-3260.685	
W167-32	-97583.555	-3259.126	
W167-33	-97589.011	-3256.438	
W167-34	-97597.634	-3252.018	
W167-35	-97606.159	-3247.423	
W167-36	-97608.099	-3246.364	
W167-37	-97610.005	-3245.262	
W167-38	-97612.404	-3233.846	

測 点 名	X	座 標	Y
W167-39	-97588.616	-3201.946	
W167-40	-97571.523	-3217.728	
W167-51	-97388.181	-3331.510	
W167-52	-97461.126	-3305.929	
W167-53	-97503.809	-3291.342	
W167-54	-97537.289	-3279.049	
W167-55	-97568.671	-3266.032	
W167-56	-97581.251	-3260.236	
W167-57	-97566.999	-3219.303	
W167-58	-97553.980	-3223.836	
W167-59	-97521.948	-3234.988	
W167-60	-97488.271	-3246.713	
W167-61	-97445.672	-3261.545	
W167-62	-97372.670	-3286.961	
W167-65	-97325.135	-3303.512	
W167-66	-97341.939	-3351.777	
W167-72	-97553.143	-3272.713	
W167-73	-97538.056	-3229.380	
W167-74	-97343.668	-3297.059	

測 点 名	X	座 標	Y
W167-75	-97359.769	-3343.305	
W167-76	-97337.423	-3299.233	
W167-77	-97353.729	-3346.068	
W167-78	-97329.186	-3302.101	
W167-79	-97345.813	-3349.857	
W167-80	-97341.933	-3338.713	
W167-81	-97349.444	-3348.096	
W167-82	-97345.718	-3337.395	
W167-83	-97350.288	-3347.693	
W167-84	-97346.596	-3337.089	
W167-C1	-97334.553	-3355.565	
W167-C2	-97337.944	-3353.804	
W167-C3	-97341.349	-3352.071	
W167-C4	-97344.768	-3350.367	
W167-C5	-97348.201	-3348.690	
W167-C6	-97351.648	-3347.042	
W167-C7	-97355.109	-3345.423	

# 面積（座標法）計算書

地 番： W167-1

測点名	[1] X(i)	[2] X(i+1)-X(i-1)	[3] Y(i)	[4] Y(i+1)-Y(i-1)	[2]*[3]	[1]*[4]	方向角	夾 角	距 離
W167-65	-97325.135	38.068	-3303.512	40.862	-125757.716621	-3976897.617513	340-48-13	90-00-00	22.515
W167-1	-97303.871	23.884	-3310.915	-17.400	-79079.329751	1693047.309992	284-41-29	123-53-16	10.334
W167-2	-97301.250	-15.088	-3320.911	-42.282	50106.875529	4114131.842480	241-15-18	136-33-49	36.824
W167-3	-97318.959	-30.595	-3353.198	-36.086	102590.417925	3511838.295811	196-25-48	135-10-30	13.434
W167-4	-97331.845	-15.594	-3356.997	-2.368	52347.589494	230452.697096	152-07-41	135-41-53	3.063
W167-C1	-97334.553	-6.099	-3355.565	3.193	20464.155438	-310791.485830	152-33-17	180-25-36	3.821
W167-C2	-97337.944	-6.796	-3353.804	3.494	22791.413844	-340081.614295	153-01-40	180-28-23	3.821
W167-C3	-97341.349	-3.995	-3352.071	2.027	13392.841034	-197329.439031	153-30-04	180-28-24	0.660
W167-66	-97341.939	16.214	-3351.777	48.560	-54345.721992	-4726880.513611	70-48-13	97-18-09	51.107
合計				倍面積	2510.524901	-2510.524901			145.579
				面 積	1255.2624507	1255.2624507			

# 面積（座標法）計算書

地 番： W167-3

測点名	[1] X(i)	[2] X(i+1)-X(i-1)	[3] Y(i)	[4] Y(i+1)-Y(i-1)	[2]*[3]	[1]*[4]	方向角	夾 角	距 離
W167-51	-97388.181	-21.273	-3331.510	-42.336	70871.641597	4123004.015367	158-59-27	88-11-14	6.173
W167-9	-97393.944	-15.303	-3329.297	5.739	50947.359523	-558966.301084	159-42-55	180-43-28	10.171
W167-10	-97403.484	-19.091	-3325.771	6.949	63492.845860	-676845.956799	160-17-02	180-34-07	10.146
W167-11	-97413.035	-19.089	-3322.348	6.740	63419.646446	-656567.799214	160-49-20	180-32-18	10.098
W167-12	-97422.572	-19.055	-3319.031	6.583	63244.647014	-641302.963333	161-03-46	180-14-26	10.062
W167-13	-97432.090	-19.010	-3315.766	6.482	63031.997811	-631517.821311	161-16-58	180-13-12	10.022
W167-14	-97441.582	-11.065	-3312.550	3.748	36654.143286	-365181.437547	161-19-42	180-02-44	1.660
W167-15	-97443.155	-9.469	-3312.018	3.204	31362.977842	-312251.046020	161-17-58	179-58-16	8.337
W167-16	-97451.052	-17.366	-3309.345	5.885	57471.457811	-573545.650164	161-15-40	179-57-42	10.000
W167-17	-97460.522	-10.074	-3306.133	3.416	33306.057337	-332930.462856	161-23-07	180-07-27	0.637
W167-52	-97461.126	14.849	-3305.929	44.588	-49089.809599	-4345586.252302	70-48-13	89-25-06	46.998
W167-61	-97445.672	88.455	-3261.545	18.968	-288500.693613	-1848304.135509	340-48-13	90-00-00	77.300
W167-62	-97372.670	57.492	-3286.961	-69.966	-188972.787317	6812756.326776	250-48-13	90-00-00	47.172
合計				倍面積	7239.483998	-7239.483998			248.776
				面 積	3619.7419994	3619.7419994			

# 面積（座標法）計算書

地 番： W167-4

測点名	[1] X(i)	[2] X(i+1)-X(i-1)	[3] Y(i)	[4] Y(i+1)-Y(i-1)	[2]*[3]	[1]*[4]	方向角	夾 角	距 離
W167-52	-97461.126	-23.130	-3305.929	-41.799	76467.384151	4073734.318693	161-23-07	90-34-54	8.101
W167-18	-97468.803	-8.888	-3303.343	2.995	29359.656014	-291919.678666	161-19-35	179-56-28	1.278
W167-19	-97470.014	-10.663	-3302.934	3.620	35217.783075	-352817.120429	161-14-19	179-54-44	9.982
W167-20	-97479.465	-18.873	-3299.723	6.425	62276.069003	-626314.601869	161-09-37	179-55-18	9.954
W167-21	-97488.887	-18.820	-3296.509	6.447	62041.113978	-628488.897660	161-01-20	179-51-43	9.939
W167-22	-97498.286	-14.923	-3293.277	5.167	49144.487661	-503773.135213	160-41-47	179-40-27	5.853
W167-53	-97503.809	10.015	-3291.342	46.563	-32961.498303	-4540111.867815	70-48-13	90-06-26	47.256
W167-60	-97488.271	58.137	-3246.713	29.797	-188753.555057	-2904888.459282	340-48-13	90-00-00	45.107
W167-61	-97445.672	27.145	-3261.545	-59.216	-88536.036514	5770324.038234	250-48-13	90-00-00	46.998
合計				倍面積	4255.404009	-4255.404009			184.468
				面 積	2127.7020048	2127.7020048			

# 面積（座標法）計算書

地 番： W167-5

測点名	[1] X(i)	[2] X(i+1)-X(i-1)	[3] Y(i)	[4] Y(i+1)-Y(i-1)	[2]*[3]	[1]*[4]	方向角	夾 角	距 離
W167-53	-97503.809	-19.369	-3291.342	-43.287	63751.562399	4220624.411975	160-41-47	89-53-34	4.059
W167-23	-97507.641	-13.134	-3290.000	4.665	43209.677428	-454895.716254	160-20-27	179-38-40	9.878
W167-24	-97516.943	-18.551	-3286.677	6.729	60970.309674	-656152.746133	159-47-09	179-26-42	9.855
W167-25	-97526.191	-18.450	-3283.271	6.884	60575.427913	-671418.381407	159-17-15	179-30-06	9.837
W167-26	-97535.393	-11.098	-3279.792	4.223	36397.708574	-411856.567643	158-35-27	179-18-12	2.037
W167-54	-97537.289	13.444	-3279.049	44.804	-44084.484605	-4370088.820639	70-48-13	92-12-46	46.655
W167-59	-97521.948	49.018	-3234.988	32.336	-158571.949001	-3153423.370549	340-48-13	90-00-00	35.660
W167-60	-97488.271	18.139	-3246.713	-56.354	-58892.348386	5493855.286655	250-48-13	90-00-00	47.256
合計				倍面積	3355.903996	-3355.903996			165.237
				面 積	1677.9519983	1677.9519983			

# 面積（座標法）計算書

地番：W167-6-1

測点名	[1] X(i)	[2] X(i+1)-X(i-1)	[3] Y(i)	[4] Y(i+1)-Y(i-1)	[2]*[3]	[1]*[4]	方向角	夾角	距離
W167-54	-97537.289	-22.577	-3279.049	-41.223	74032.457206	4020817.299053	158-35-27	87-47-14	7.773
W167-27	-97544.526	-15.854	-3276.211	6.336	51941.423410	-618016.977275	157-54-16	179-18-49	9.300
W167-72	-97553.143	6.470	-3272.713	46.831	-21174.314618	-4568556.430995	70-48-13	92-53-57	45.884
W167-73	-97538.056	31.195	-3229.380	37.725	-100739.255264	-3679631.262869	340-48-13	90-00-00	17.056
W167-59	-97521.948	0.767	-3234.988	-49.669	-2481.108702	4843808.170055	250-48-13	90-00-00	46.655
合計				倍面積	1579.202032	-1579.202032			126.668
				面積	789.6010161	789.6010161			

# 面積（座標法）計算書

地 番： W167-6-2

測点名	[1] X(i)	[2] X(i+1)-X(i-1)	[3] Y(i)	[4] Y(i+1)-Y(i-1)	[2]*[3]	[1]*[4]	方向角	夾 角	距 離
W167-72	-97553.143	-15.538	-3272.713	-43.150	50852.643832	4209415.998372	157-54-16	87-06-03	0.487
W167-28	-97553.594	-9.454	-3272.530	3.996	30938.672622	-389869.857528	157-02-39	179-08-23	9.777
W167-29	-97562.597	-15.077	-3268.717	6.498	49281.271013	-633965.931273	156-09-13	179-06-34	6.641
W167-55	-97568.671	8.617	-3266.032	44.881	-28144.827040	-4378961.310410	70-48-13	94-39-00	44.680
W167-58	-97553.980	30.615	-3223.836	36.652	-98697.789300	-3575542.163521	340-48-13	90-00-00	16.861
W167-73	-97538.056	0.837	-3229.380	-48.877	-2701.749159	4767395.042394	250-48-13	90-00-00	45.884
合計				倍面積	1528.221966	-1528.221966			124.330
				面 積	764.1109833	764.1109833			

# 面積（座標法）計算書

地番：W167-7

測点名	[1] X(i)	[2] X(i+1)-X(i-1)	[3] Y(i)	[4] Y(i+1)-Y(i-1)	[2]*[3]	[1]*[4]	方向角	夾角	距離
W167-56	-97581.251	-16.556	-3260.236	-39.823	53975.441479	3885991.950907	154-16-50	83-28-37	2.558
W167-32	-97583.555	-7.760	-3259.126	3.798	25291.059888	-370622.390821	153-46-14	179-29-24	6.082
W167-33	-97589.011	-14.079	-3256.438	7.108	45846.833062	-693661.596712	152-51-42	179-05-28	9.690
W167-34	-97597.634	-17.148	-3252.018	9.014	55764.755745	-879780.587453	151-40-38	178-48-56	9.684
W167-35	-97606.159	-10.465	-3247.423	5.654	33985.651610	-551878.964081	151-21-49	179-41-11	2.211
W167-36	-97608.099	-3.846	-3246.364	2.161	12486.453960	-210944.240610	149-58-20	178-36-31	2.201
W167-37	-97610.005	-4.304	-3245.262	12.517	13968.361501	-1221827.702622	101-51-56	131-53-36	11.665
W167-38	-97612.404	21.389	-3233.846	43.316	-69169.476501	-4228183.097463	53-17-18	131-25-22	39.793
W167-39	-97588.616	40.881	-3201.946	16.118	-130898.014688	-1572978.735889	317-17-04	83-59-46	23.264
W167-40	-97571.523	21.616	-3217.728	-17.357	-69555.637594	1693501.051829	340-48-13	203-31-09	4.790
W167-57	-97566.999	-9.728	-3219.303	-42.508	31317.715535	4147371.168918	250-48-13	90-00-00	43.343
合計				倍面積	3013.143998	-3013.143998			155.281
				面積	1506.5719995	1506.5719995			



# 面積（座標法）計算書

地 番： W167-8

測点名	[1] X(i)	[2] X(i+1)-X(i-1)	[3] Y(i)	[4] Y(i+1)-Y(i-1)	[2]*[3]	[1]*[4]	方向角	夾 角	距 離
W167-55	-97568.671	-17.514	-3266.032	-40.948	57201.542565	3995271.702445	156-09-13	85-21-00	3.086
W167-30	-97571.494	-11.647	-3264.784	5.347	38026.482537	-521702.619332	155-05-05	178-55-52	9.730
W167-31	-97580.318	-9.757	-3260.685	4.548	31815.062493	-443825.537660	154-16-50	179-11-45	1.035
W167-56	-97581.251	13.319	-3260.236	41.382	-43423.012723	-4038128.712815	70-48-13	96-31-23	43.343
W167-57	-97566.999	27.271	-3219.303	36.400	-87794.414530	-3551438.298258	340-48-13	90-00-00	13.786
W167-58	-97553.980	-1.672	-3223.836	-46.729	5388.663659	4558609.141619	250-48-13	90-00-00	44.680
合計				倍面積	1214.324001	-1214.324001			115.660
				面 積	607.1620008	607.1620008			

# 面積（座標法）計算書

地 番： W167-9-1

測点名	[1] X(i)	[2] X(i+1)-X(i-1)	[3] Y(i)	[4] Y(i+1)-Y(i-1)	[2]*[3]	[1]*[4]	方向角	夾 角	距 離
W167-78	-97329.186	20.678	-3302.101	46.345	-68280.698933	-4510697.035061	340-48-13	90-00-00	4.290
W167-65	-97325.135	-12.753	-3303.512	-49.676	42130.188416	4834696.160723	250-48-13	90-00-00	51.107
W167-66	-97341.939	-19.633	-3351.777	-46.855	65806.316628	4560942.732283	153-30-04	82-41-51	3.161
W167-C4	-97344.768	-3.874	-3350.367	1.920	12978.044540	-186948.860740	153-58-28	180-28-24	1.163
W167-79	-97345.813	15.582	-3349.857	48.265	-52197.730438	-4698429.117419	70-48-13	96-49-45	50.567
合計				倍面積	436.120213	-436.120213			110.288
				面 積	218.0601066	218.0601066			

# 面積（座標法）計算書

地 番： W167-9-2

測点名	[1] X(i)	[2] X(i+1)-X(i-1)	[3] Y(i)	[4] Y(i+1)-Y(i-1)	[2]*[3]	[1]*[4]	方向角	夾 角	距 離
W167-80	-97341.933	-0.095	-3338.713	-12.462	316.544516	1213049.396497	250-48-13	90-00-00	11.800
W167-79	-97345.813	-6.268	-3349.857	-9.978	20998.439731	971278.028643	153-58-28	83-10-15	2.658
W167-C5	-97348.201	-3.631	-3348.690	1.760	12159.300185	-171364.498606	154-26-52	180-28-24	1.377
W167-81	-97349.444	2.483	-3348.096	11.295	-8314.471446	-1099606.264880	70-48-13	96-21-21	11.331
W167-82	-97345.718	7.511	-3337.395	9.384	-25067.132942	-913449.341699	340-48-13	90-00-00	4.008
合計				倍面積	92.680045	-92.680045			31.174
				面 積	46.3400227	46.3400227			

# 面積（座標法）計算書

地番：W167-9-3

測点名	[1] X(i)	[2] X(i+1)-X(i-1)	[3] Y(i)	[4] Y(i+1)-Y(i-1)	[2]*[3]	[1]*[4]	方向角	夾角	距離
W167-81	-97349.444	-4.570	-3348.096	-10.298	15301.108993	1002484.475273	154-26-52	83-38-39	0.936
W167-83	-97350.288	2.848	-3347.693	11.007	-9532.858279	-1071553.895086	70-48-13	96-21-21	11.228
W167-84	-97346.596	4.570	-3337.089	10.298	-15250.805082	-1002455.151373	340-48-13	90-00-00	0.930
W167-82	-97345.718	-2.848	-3337.395	-11.007	9503.534378	1071503.591175	250-48-13	90-00-00	11.331
合計				倍面積	20.980010	-20.980010			24.425
				面積	10.4900051	10.4900051			

# 面積（座標法）計算書

地 番： W167-9-4

測点名	[1] X(i)	[2] X(i+1)-X(i-1)	[3] Y(i)	[4] Y(i+1)-Y(i-1)	[2]*[3]	[1]*[4]	方向角	夾 角	距 離
W167-76	-97337.423	24.543	-3299.233	43.967	-80974.580583	-4279636.920063	340-48-13	90-00-00	8.722
W167-78	-97329.186	-4.510	-3302.101	-39.479	14891.603188	3842482.132927	250-48-13	90-00-00	38.767
W167-80	-97341.933	-17.410	-3338.713	-34.988	58127.795663	3405771.807359	160-48-13	90-00-00	4.938
W167-84	-97346.596	-8.355	-3337.089	-8.980	27882.075315	874166.897129	250-48-13	270-00-00	11.228
W167-83	-97350.288	-5.052	-3347.693	-9.953	16912.601852	968954.250044	154-26-52	83-38-39	1.508
W167-C6	-97351.648	-3.441	-3347.042	1.624	11518.510418	-158125.512022	154-55-16	180-28-24	2.298
W167-77	-97353.729	14.225	-3346.068	47.809	-47598.325482	-4654372.335746	70-48-13	95-52-57	49.592
合計				倍面積	759.680371	-759.680371			117.053
				面 積	379.8401860	379.8401860			

# 面積（座標法）計算書

地 番： W167-9-5

測点名	[1] X(i)	[2] X(i+1)-X(i-1)	[3] Y(i)	[4] Y(i+1)-Y(i-1)	[2]*[3]	[1]*[4]	方向角	夾 角	距 離
W167-74	-97343.668	22.346	-3297.059	44.072	-73676.637605	-4290088.023444	340-48-13	90-00-00	6.613
W167-76	-97337.423	-10.061	-3299.233	-49.009	33194.989102	4770427.394459	250-48-13	90-00-00	49.592
W167-77	-97353.729	-17.686	-3346.068	-46.189	59177.233198	4496714.133630	154-55-16	84-07-03	1.523
W167-C7	-97355.109	-4.853	-3345.423	2.236	16235.235553	-217711.956029	155-23-40	180-28-24	3.821
W167-5	-97358.582	-4.661	-3343.832	2.118	15584.149515	-206192.965395	156-03-15	180-39-35	1.299
W167-75	-97359.769	14.914	-3343.305	46.773	-49863.369445	-4553800.183539	70-48-13	94-44-58	48.969
合計				倍面積	651.600318	-651.600318			111.817
				面 積	325.8001593	325.8001593			

# 面積（座標法）計算書

地 番： W167-9-6

測点名	[1] X(i)	[2] X(i+1)-X(i-1)	[3] Y(i)	[4] Y(i+1)-Y(i-1)	[2]*[3]	[1]*[4]	方向角	夾 角	距 離
W167-51	-97388.181	11.727	-3331.510	46.002	-39068.207253	-4480050.589728	70-48-13	91-48-46	47.172
W167-62	-97372.670	44.513	-3286.961	34.451	-146312.470439	-3354606.362940	340-48-13	90-00-00	30.710
W167-74	-97343.668	12.901	-3297.059	-56.344	-42536.341196	5484687.975359	250-48-13	90-00-00	48.969
W167-75	-97359.769	-21.742	-3343.305	-43.741	72690.108960	4258595.432847	156-03-15	85-15-02	6.172
W167-6	-97365.410	-15.125	-3340.800	6.505	50528.358681	-633328.722727	157-08-00	181-04-45	10.293
W167-7	-97374.894	-18.987	-3336.800	7.837	63357.264155	-763081.373541	158-00-52	180-52-52	10.249
W167-8	-97384.397	-13.287	-3332.963	5.290	44285.448532	-515160.520710	158-59-27	180-58-35	4.053
合計				倍面積	2944.161440	-2944.161440			157.618
				面 積	1472.0807203	1472.0807203			