
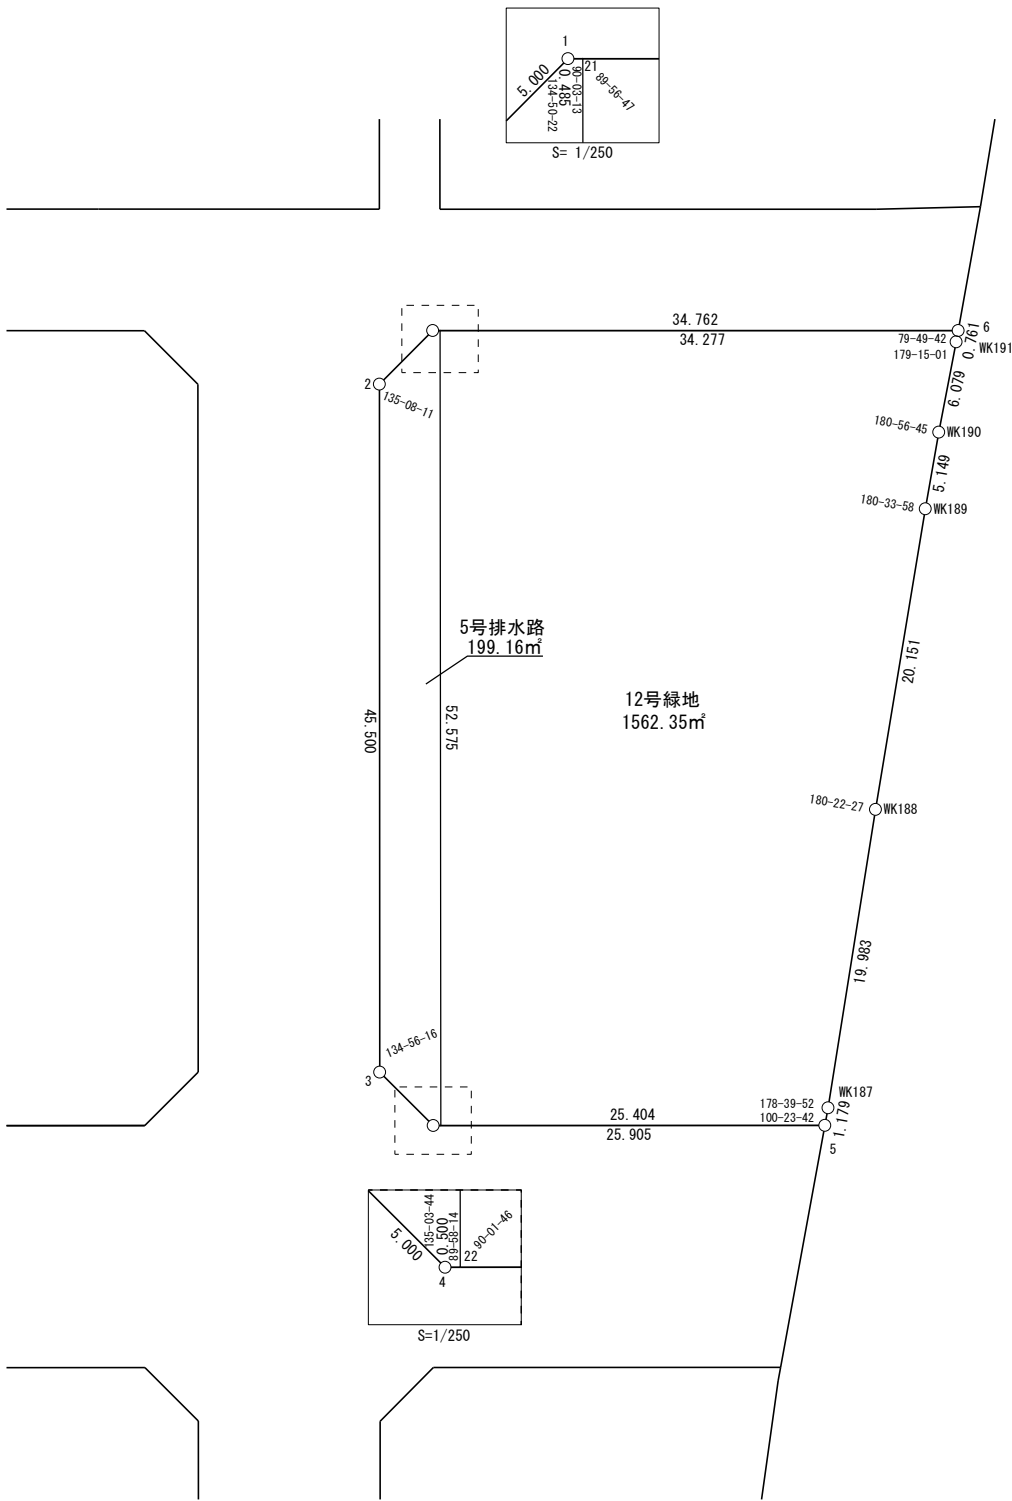


面積一覧表

地番名	地積
12号緑地	1562.35 m ²
合計	1562.35 m ²

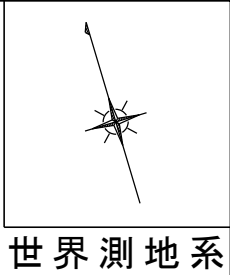

座 標 一 覧 表

測 点 名	X 座 標	Y 座 標
W187-1	-97666.222	-2102.732
W187-2	-97668.614	-2107.123
W187-3	-97712.228	-2120.087
W187-4	-97716.621	-2117.701
W187-5	-97724.002	-2092.870
W187-6	-97676.141	-2069.415
W187-21	-97666.361	-2102.267
W187-22	-97716.764	-2117.221
WK187	-97722.951	-2092.336
WK188	-97704.932	-2083.697
WK189	-97686.819	-2074.867
WK190	-97682.213	-2072.565
WK191	-97676.820	-2069.758

面積（座標法）計算書

地 番： W187-12号緑地

測点名	[1] X(i)	[2] X(i+1)-X(i-1)	[3] Y(i)	[4] Y(i+1)-Y(i-1)	[2]*[3]	[1]*[4]	方向角	夾 角	距 離
W187-21	-97666.361	-40.623	-2102.267	-47.806	85399.547837	4669016.654538	196-31-31	89-56-47	52.575
W187-22	-97716.764	-57.641	-2117.221	9.397	122039.580511	-918260.546523	106-33-17	90-01-46	25.404
W187-5	-97724.002	-6.188	-2092.870	24.885	12950.130935	-2431909.517925	26-56-59	100-23-42	1.179
WK187	-97722.951	19.070	-2092.336	9.173	-39900.940980	-896424.925415	25-36-51	178-39-52	19.983
WK188	-97704.932	36.133	-2083.697	17.469	-75289.443569	-1706789.954224	25-59-18	180-22-27	20.151
WK189	-97686.819	22.719	-2074.867	11.132	-47139.724874	-1087438.838322	26-33-16	180-33-58	5.149
WK190	-97682.213	9.998	-2072.565	5.109	-20721.870933	-499053.910001	27-30-01	180-56-45	6.079
WK191	-97676.820	6.072	-2069.758	3.149	-12566.793071	-307632.534549	26-45-02	179-15-01	0.761
W187-6	-97676.141	10.460	-2069.415	-32.509	-21645.781344	3175368.867913	286-34-44	79-49-42	34.277
合計				倍面積	3124.704510	-3124.704510			165.558
				面 積	1562.3522551	1562.3522551			