
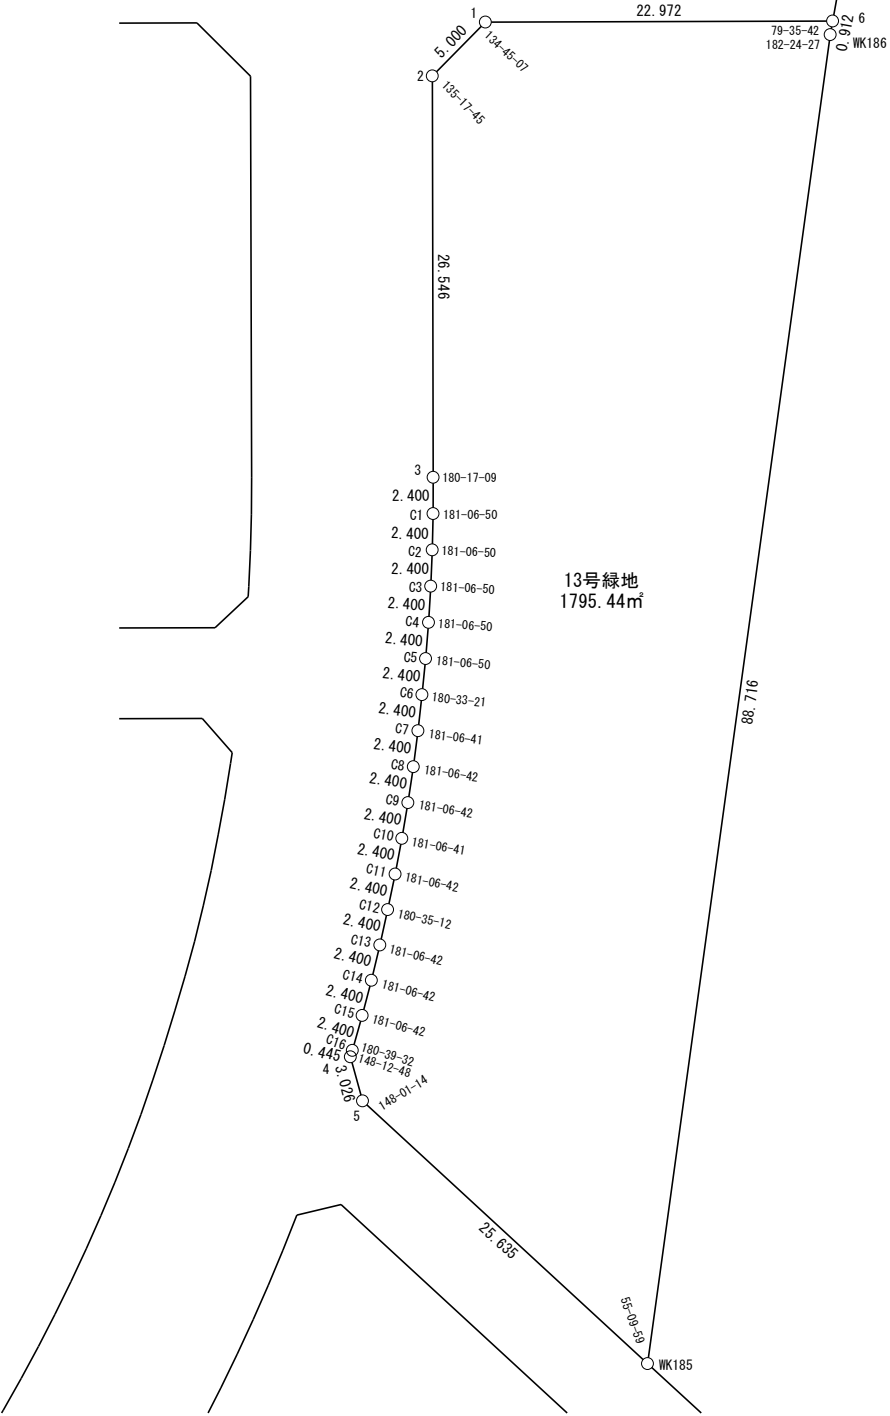


面積一覧表

地番名	地積
13号緑地	1795.44 m ²
合計	1795.44 m ²

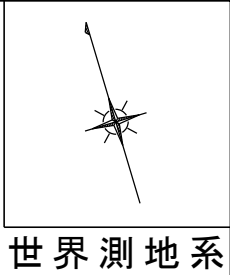

座 標 一 覧 表

測 点 名	X 座 標	Y 座 標
W188-1	-97731.957	-2122.261
W188-2	-97734.358	-2126.646
W188-3	-97759.799	-2134.227
W188-4	-97794.929	-2150.490
W188-5	-97797.953	-2150.562
W188-6	-97738.499	-2100.240
W188-C1	-97762.096	-2134.924
W188-C2	-97764.379	-2135.665
W188-C3	-97766.647	-2136.451
W188-C4	-97768.899	-2137.280
W188-C5	-97771.135	-2138.153
W188-C6	-97773.353	-2139.070
W188-C7	-97775.562	-2140.008
W188-C8	-97777.753	-2140.988
W188-C9	-97779.924	-2142.011
W188-C10	-97782.075	-2143.076
W188-C11	-97784.205	-2144.183
W188-C12	-97786.313	-2145.330
W188-C13	-97788.409	-2146.499
W188-C14	-97790.482	-2147.709
W188-C15	-97792.531	-2148.958
W188-C16	-97794.556	-2150.247
WK185	-97820.013	-2137.503
WK186	-97739.312	-2100.654

株式会社
オオバ
名古屋支店

豊田浄水特定土地区画整理組合

面積（座標法）計算書

地番：W188-13号緑地

測点名	[1] X(i)	[2] X(i+1)-X(i-1)	[3] Y(i)	[4] Y(i+1)-Y(i-1)	[2]*[3]	[1]*[4]	方向角	夾角	距離
W188-1	-97731.957	4.140	-2122.261	-26.406	-8787.014238	2580696.018383	241-17-48	134-45-07	5.000
W188-2	-97734.358	-27.842	-2126.646	-11.966	59210.336535	1169471.696762	196-35-33	135-17-45	26.546
W188-3	-97759.799	-27.738	-2134.227	-8.277	59198.553912	809206.669279	196-52-42	180-17-09	2.400
W188-C1	-97762.096	-4.579	-2134.924	-1.438	9776.768760	140601.300010	197-59-32	181-06-50	2.400
W188-C2	-97764.379	-4.551	-2135.665	-1.527	9718.605866	149281.369141	199-06-22	181-06-50	2.400
W188-C3	-97766.647	-4.520	-2136.451	-1.615	9656.925800	157905.397374	200-13-12	181-06-50	2.400
W188-C4	-97768.899	-4.488	-2137.280	-1.703	9591.743830	166470.116761	201-20-02	181-06-50	2.400
W188-C5	-97771.135	-4.454	-2138.153	-1.790	9523.076143	174972.284236	202-26-52	181-06-50	2.400
W188-C6	-97773.353	-4.427	-2139.070	-1.854	9470.702363	181309.443757	203-00-13	180-33-21	2.400
W188-C7	-97775.562	-4.400	-2140.008	-1.919	9415.776789	187586.725768	204-06-54	181-06-41	2.400
W188-C8	-97777.753	-4.362	-2140.988	-2.004	9338.636410	195901.214288	205-13-36	181-06-42	2.400
W188-C9	-97779.924	-4.322	-2142.011	-2.088	9258.088035	204142.306570	206-20-18	181-06-42	2.400
W188-C10	-97782.075	-4.281	-2143.076	-2.171	9174.152001	212306.890347	207-26-59	181-06-41	2.400
W188-C11	-97784.205	-4.238	-2144.183	-2.254	9086.849579	220391.880298	208-33-41	181-06-42	2.400
W188-C12	-97786.313	-4.204	-2145.330	-2.316	9019.364411	226521.413624	209-08-53	180-35-12	2.400
W188-C13	-97788.409	-4.169	-2146.499	-2.378	8949.289417	232586.662987	210-15-35	181-06-42	2.400
W188-C14	-97790.482	-4.122	-2147.709	-2.459	8853.536898	240458.189685	211-22-17	181-06-42	2.400
W188-C15	-97792.531	-4.074	-2148.958	-2.538	8754.498858	248239.460835	212-28-59	181-06-42	2.400
W188-C16	-97794.556	-2.397	-2150.247	-1.532	5154.822392	149854.054949	213-08-31	180-39-32	0.445
W188-4	-97794.929	-3.398	-2150.490	-0.315	7306.439464	30797.615083	181-21-19	148-12-48	3.026
W188-5	-97797.953	-25.084	-2150.562	12.987	53945.373951	-1270092.844523	149-22-33	148-01-14	25.635
WK185	-97820.013	58.642	-2137.503	49.908	-125347.181969	-4882024.887355	24-32-32	55-09-59	88.716
WK186	-97739.312	81.514	-2100.654	37.263	-171232.763625	-3642057.717115	26-56-59	182-24-27	0.912
W188-6	-97738.499	7.354	-2100.240	-21.607	-15445.685994	2111883.843250	286-32-41	79-35-42	22.972
合計				倍面積	3590.895596	-3590.895596			211.652
				面積	1795.4477983	1795.4477983			