


面積一覧表



| 地番名      | 地積                     |
|----------|------------------------|
| W192-1   | 182.90 m <sup>2</sup>  |
| W192-2-1 | 245.73 m <sup>2</sup>  |
| W192-2-2 | 200.28 m <sup>2</sup>  |
| W192-3   | 488.69 m <sup>2</sup>  |
| W192-4-1 | 207.00 m <sup>2</sup>  |
| W192-4-2 | 223.67 m <sup>2</sup>  |
| W192-4-3 | 223.67 m <sup>2</sup>  |
| W192-5-1 | 294.96 m <sup>2</sup>  |
| W192-6-1 | 532.28 m <sup>2</sup>  |
| W192-6-2 | 332.90 m <sup>2</sup>  |
| W192-7   | 40.59 m <sup>2</sup>   |
| W192-8   | 290.90 m <sup>2</sup>  |
| W192-9-1 | 239.93 m <sup>2</sup>  |
| W192-9-2 | 254.37 m <sup>2</sup>  |
| W192-9-3 | 184.53 m <sup>2</sup>  |
| W192-9-4 | 204.60 m <sup>2</sup>  |
| W192-9-5 | 206.32 m <sup>2</sup>  |
| 合計       | 4353.32 m <sup>2</sup> |

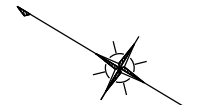

世界測地系

座 標 一 覧 表

| 測 点 名   | X 座 標      | Y 座 標     |
|---------|------------|-----------|
| W192-1  | -97903.811 | -2310.306 |
| W192-2  | -97906.739 | -2311.088 |
| W192-3  | -97990.385 | -2260.497 |
| W192-4  | -97991.114 | -2257.586 |
| W192-5  | -97971.500 | -2224.529 |
| W192-6  | -97968.582 | -2223.802 |
| W192-7  | -97885.205 | -2273.763 |
| W192-8  | -97884.452 | -2276.667 |
| W192-21 | -97893.446 | -2292.296 |
| W192-23 | -97945.569 | -2287.603 |
| W192-24 | -97956.412 | -2281.045 |
| W192-25 | -97958.100 | -2280.024 |
| W192-27 | -97974.771 | -2269.941 |
| W192-28 | -97952.952 | -2233.168 |
| W192-29 | -97940.203 | -2240.807 |
| W192-30 | -97931.201 | -2246.201 |
| W192-31 | -97910.192 | -2258.790 |
| W192-32 | -97891.109 | -2270.225 |
| W192-33 | -97901.509 | -2287.419 |
| W192-34 | -97920.544 | -2275.906 |
| W192-36 | -97934.179 | -2267.659 |
| W192-37 | -97941.504 | -2263.235 |
| W192-38 | -97945.026 | -2261.108 |
| W192-39 | -97946.365 | -2260.299 |
| W192-40 | -97950.340 | -2257.898 |
| W192-43 | -97966.327 | -2255.710 |
| W192-44 | -97983.837 | -2245.321 |
| W192-45 | -97911.986 | -2281.083 |
| W192-46 | -97901.612 | -2263.931 |
| W192-48 | -97920.303 | -2302.885 |
| W192-50 | -97936.143 | -2292.136 |
| W192-51 | -97937.497 | -2292.485 |
| W192-52 | -97933.575 | -2293.689 |
| W192-53 | -97933.218 | -2295.073 |
| W192-54 | -97914.567 | -2292.917 |
| W192-55 | -97899.165 | -2302.233 |
| W192-57 | -97925.186 | -2273.099 |
| W192-58 | -97928.338 | -2284.589 |
| W192-59 | -97908.848 | -2282.980 |
| W192-63 | -97963.065 | -2250.212 |
| W192-64 | -97966.429 | -2274.986 |
| W192-65 | -97954.720 | -2255.252 |

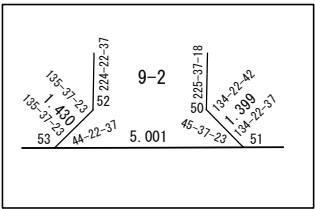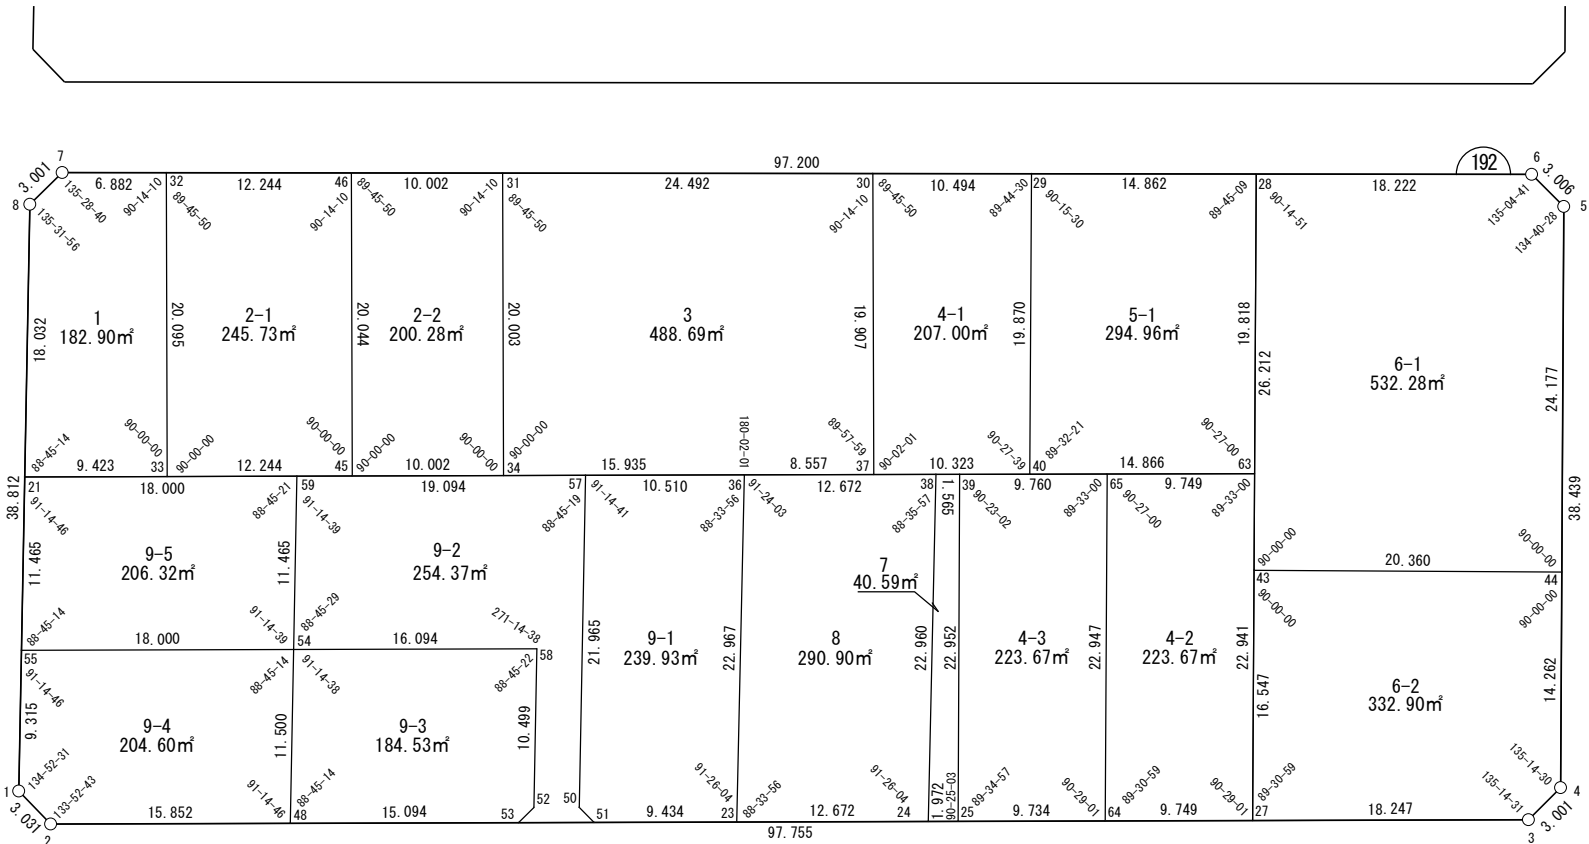

拡大図 1/200

# 面積（座標法）計算書

地 番： W192-1

| 測点名     | [1]<br>X(i) | [2]<br>X(i+1)-X(i-1) | [3]<br>Y(i) | [4]<br>Y(i+1)-Y(i-1) | [2]*[3]       | [1]*[4]         | 方向角       | 夾 角       | 距 離    |
|---------|-------------|----------------------|-------------|----------------------|---------------|-----------------|-----------|-----------|--------|
| W192-32 | -97891.109  | 16.303               | -2270.225   | 13.657               | -37012.034153 | -1336860.269110 | 329-04-10 | 90-14-10  | 6.882  |
| W192-7  | -97885.205  | 6.657                | -2273.763   | -6.442               | -15137.494778 | 630596.393243   | 284-32-50 | 135-28-40 | 3.001  |
| W192-8  | -97884.452  | -8.241               | -2276.667   | -18.533              | 18760.976493  | 1814106.775077  | 240-04-46 | 135-31-56 | 18.032 |
| W192-21 | -97893.446  | -17.057              | -2292.296   | -10.752              | 39099.644153  | 1052549.596579  | 148-50-00 | 88-45-14  | 9.423  |
| W192-33 | -97901.509  | 2.337                | -2287.419   | 22.071               | -5345.275389  | -2160758.312116 | 58-50-00  | 90-00-00  | 20.095 |
| 合計      |             |                      |             | 倍面積                  | 365.816326    | -365.816326     |           |           | 57.433 |
|         |             |                      |             | 面 積                  | 182.9081631   | 182.9081631     |           |           |        |

面積（座標法）計算書

地番：W192-2-1

| 測点名     | [1]<br>X(i) | [2]<br>X(i+1)-X(i-1) | [3]<br>Y(i) | [4]<br>Y(i+1)-Y(i-1) | [2]*[3]       | [1]*[4]         | 方向角       | 夾角       | 距離     |
|---------|-------------|----------------------|-------------|----------------------|---------------|-----------------|-----------|----------|--------|
| W192-46 | -97901.612  | 20.876               | -2263.931   | 10.857               | -47262.888133 | -1062962.093187 | 329-04-10 | 90-14-10 | 12.244 |
| W192-32 | -97891.109  | 0.104                | -2270.225   | -23.488              | -235.075249   | 2299243.452770  | 238-50-00 | 89-45-50 | 20.095 |
| W192-33 | -97901.509  | -20.876              | -2287.419   | -10.857              | 47753.229673  | 1062960.968929  | 148-50-00 | 90-00-00 | 12.244 |
| W192-45 | -97911.986  | -0.104               | -2281.083   | 23.488               | 236.199507    | -2299733.794310 | 58-50-00  | 90-00-00 | 20.044 |
| 合計      |             |                      |             | 倍面積                  | 491.465797    | -491.465797     |           |          | 64.627 |
|         |             |                      |             | 面積                   | 245.7328989   | 245.7328989     |           |          |        |

# 面積（座標法）計算書

地番：W192-2-2

| 測点名     | [1]<br>X(i) | [2]<br>X(i+1)-X(i-1) | [3]<br>Y(i) | [4]<br>Y(i+1)-Y(i-1) | [2]*[3]       | [1]*[4]         | 方向角       | 夾角       | 距離     |
|---------|-------------|----------------------|-------------|----------------------|---------------|-----------------|-----------|----------|--------|
| W192-45 | -97911.986  | -18.932              | -2281.083   | -11.975              | 43185.446486  | 1172452.278287  | 148-50-00 | 90-00-00 | 10.002 |
| W192-34 | -97920.544  | 1.793                | -2275.906   | 22.292               | -4081.788448  | -2182866.665003 | 58-50-00  | 90-00-00 | 20.003 |
| W192-31 | -97910.192  | 18.932               | -2258.790   | 11.975               | -42763.410183 | -1172430.802184 | 329-04-10 | 90-14-10 | 10.002 |
| W192-46 | -97901.612  | -1.793               | -2263.931   | -22.292              | 4060.312345   | 2182444.628700  | 238-50-00 | 89-45-50 | 20.044 |
| 合計      |             |                      |             | 倍面積                  | 400.560200    | -400.560200     |           |          | 60.051 |
|         |             |                      |             | 面積                   | 200.2801000   | 200.2801000     |           |          |        |

# 面積（座標法）計算書

地 番： W192-3

| 測点名     | [1]<br>X(i) | [2]<br>X(i+1)-X(i-1) | [3]<br>Y(i) | [4]<br>Y(i+1)-Y(i-1) | [2]*[3]       | [1]*[4]         | 方向角       | 夾 角       | 距 離    |
|---------|-------------|----------------------|-------------|----------------------|---------------|-----------------|-----------|-----------|--------|
| W192-30 | -97931.201  | 31.312               | -2246.201   | 4.445                | -70331.953673 | -435281.635749  | 329-04-10 | 90-14-10  | 24.492 |
| W192-31 | -97910.192  | 10.657               | -2258.790   | -29.705              | -24071.941388 | 2908389.329593  | 238-50-00 | 89-45-50  | 20.003 |
| W192-34 | -97920.544  | -23.987              | -2275.906   | -8.869               | 54591.771703  | 868465.443596   | 148-50-00 | 90-00-00  | 15.935 |
| W192-36 | -97934.179  | -20.959              | -2267.659   | 12.671               | 47528.862745  | -1240922.473234 | 148-52-01 | 180-02-01 | 8.557  |
| W192-37 | -97941.504  | 2.978                | -2263.235   | 21.458               | -6739.353388  | -2101628.050204 | 58-50-00  | 89-57-59  | 19.907 |
| 合計      |             |                      |             | 倍面積                  | 977.385998    | -977.385998     |           |           | 88.894 |
|         |             |                      |             | 面 積                  | 488.6929994   | 488.6929994     |           |           |        |

面積（座標法）計算書

地番：W192-4-1

| 測点名     | [1]<br>X(i) | [2]<br>X(i+1)-X(i-1) | [3]<br>Y(i) | [4]<br>Y(i+1)-Y(i-1) | [2]*[3]       | [1]*[4]         | 方向角       | 夾角       | 距離     |
|---------|-------------|----------------------|-------------|----------------------|---------------|-----------------|-----------|----------|--------|
| W192-29 | -97940.203  | 19.138               | -2240.807   | 11.697               | -42885.415021 | -1145559.260537 | 329-04-10 | 89-44-30 | 10.494 |
| W192-30 | -97931.201  | -1.301               | -2246.201   | -22.428              | 2921.200387   | 2196376.242944  | 238-50-00 | 89-45-50 | 19.907 |
| W192-37 | -97941.504  | -19.138              | -2263.235   | -11.697              | 43314.645706  | 1145574.471938  | 148-52-01 | 90-02-01 | 10.323 |
| W192-40 | -97950.340  | 1.301                | -2257.898   | 22.428               | -2936.411788  | -2196805.473629 | 59-19-40  | 90-27-39 | 19.870 |
| 合計      |             |                      |             | 倍面積                  | 414.019283    | -414.019283     |           |          | 60.594 |
|         |             |                      |             | 面積                   | 207.0096419   | 207.0096419     |           |          |        |

面積（座標法）計算書

地番：W192-4-2

| 測点名     | [1]<br>X(i) | [2]<br>X(i+1)-X(i-1) | [3]<br>Y(i) | [4]<br>Y(i+1)-Y(i-1) | [2]*[3]       | [1]*[4]         | 方向角       | 夾角       | 距離     |
|---------|-------------|----------------------|-------------|----------------------|---------------|-----------------|-----------|----------|--------|
| W192-64 | -97966.429  | -20.052              | -2274.986   | -14.688              | 45616.904331  | 1438979.271248  | 148-50-00 | 89-30-59 | 9.749  |
| W192-27 | -97974.771  | 3.364                | -2269.941   | 24.775               | -7636.501643  | -2427302.643503 | 59-19-01  | 90-29-01 | 22.941 |
| W192-63 | -97963.065  | 20.052               | -2250.212   | 14.688               | -45120.132811 | -1438929.856431 | 328-52-01 | 89-33-00 | 9.749  |
| W192-65 | -97954.720  | -3.364               | -2255.252   | -24.775              | 7587.086826   | 2426805.871983  | 239-19-01 | 90-27-00 | 22.947 |
| 合計      |             |                      |             | 倍面積                  | 447.356703    | -447.356703     |           |          | 65.386 |
|         |             |                      |             | 面積                   | 223.6783517   | 223.6783517     |           |          |        |

面積（座標法）計算書

地番：W192-4-3

| 測点名     | [1]<br>X(i) | [2]<br>X(i+1)-X(i-1) | [3]<br>Y(i) | [4]<br>Y(i+1)-Y(i-1) | [2]*[3]       | [1]*[4]         | 方向角       | 夾角       | 距離     |
|---------|-------------|----------------------|-------------|----------------------|---------------|-----------------|-----------|----------|--------|
| W192-39 | -97946.365  | -3.380               | -2260.299   | -24.772              | 7640.929018   | 2426285.553209  | 239-15-03 | 90-23-02 | 22.952 |
| W192-25 | -97958.100  | -20.064              | -2280.024   | -14.688              | 45745.654799  | 1438789.740165  | 148-50-00 | 89-34-57 | 9.734  |
| W192-64 | -97966.429  | 3.380                | -2274.986   | 24.772               | -7690.581086  | -2426782.561980 | 59-19-01  | 90-29-01 | 22.947 |
| W192-65 | -97954.720  | 20.064               | -2255.252   | 14.688               | -45248.646028 | -1438740.088097 | 328-52-01 | 89-33-00 | 9.760  |
| 合計      |             |                      |             | 倍面積                  | 447.356703    | -447.356703     |           |          | 65.393 |
|         |             |                      |             | 面積                   | 223.6783516   | 223.6783516     |           |          |        |



# 面積（座標法）計算書

地番：W192-5-1

| 測点名     | [1]<br>X(i) | [2]<br>X(i+1)-X(i-1) | [3]<br>Y(i) | [4]<br>Y(i+1)-Y(i-1) | [2]*[3]       | [1]*[4]         | 方向角       | 夾角       | 距離     |
|---------|-------------|----------------------|-------------|----------------------|---------------|-----------------|-----------|----------|--------|
| W192-29 | -97940.203  | 2.612                | -2240.807   | -24.730              | -5853.682663  | 2422042.418569  | 239-19-40 | 90-15-30 | 19.870 |
| W192-40 | -97950.340  | -22.862              | -2257.898   | -9.404               | 51619.108182  | 921149.427044   | 148-52-01 | 89-32-21 | 14.866 |
| W192-63 | -97963.065  | -2.612               | -2250.212   | 24.730               | 5878.249475   | -2422607.780997 | 59-19-01  | 90-27-00 | 19.818 |
| W192-28 | -97952.952  | 22.862               | -2233.168   | 9.404                | -51053.745754 | -921173.993856  | 329-04-10 | 89-45-09 | 14.862 |
| 合計      |             |                      |             | 倍面積                  | 589.929240    | -589.929240     |           |          | 69.416 |
|         |             |                      |             | 面積                   | 294.9646200   | 294.9646200     |           |          |        |

# 面積（座標法）計算書

地 番： W192-6-1

| 測点名     | [1]<br>X(i) | [2]<br>X(i+1)-X(i-1) | [3]<br>Y(i) | [4]<br>Y(i+1)-Y(i-1) | [2]*[3]                    | [1]*[4]                     | 方向角       | 夾 角       | 距 離    |
|---------|-------------|----------------------|-------------|----------------------|----------------------------|-----------------------------|-----------|-----------|--------|
| W192-44 | -97983.837  | -5.172               | -2245.321   | 31.181               | 11613.388999               | -3055267.063157             | 59-19-01  | 90-00-00  | 24.177 |
| W192-5  | -97971.500  | 15.254               | -2224.529   | 21.519               | -33933.707716              | -2108246.751477             | 13-59-29  | 134-40-28 | 3.006  |
| W192-6  | -97968.582  | 18.548               | -2223.802   | -8.639               | -41246.583880              | 846362.956787               | 329-04-10 | 135-04-41 | 18.222 |
| W192-28 | -97952.952  | 2.255                | -2233.168   | -31.908              | -5035.806758               | 3125504.289263              | 239-19-01 | 90-14-51  | 26.212 |
| W192-43 | -97966.327  | -30.885              | -2255.710   | -12.153              | 69667.283359               | 1190581.994581              | 149-19-01 | 90-00-00  | 20.360 |
| 合計      |             |                      |             | 倍面積<br>面 積           | 1064.574002<br>532.2870013 | -1064.574002<br>532.2870013 |           |           | 91.977 |

# 面積（座標法）計算書

地 番： W192-6-2

| 測点名     | [1]<br>X(i) | [2]<br>X(i+1)-X(i-1) | [3]<br>Y(i) | [4]<br>Y(i+1)-Y(i-1) | [2]*[3]       | [1]*[4]         | 方向角       | 夾 角       | 距 離    |
|---------|-------------|----------------------|-------------|----------------------|---------------|-----------------|-----------|-----------|--------|
| W192-43 | -97966.327  | 9.066                | -2255.710   | -24.620              | -20449.476202 | 2411899.709600  | 239-19-01 | 90-00-00  | 16.547 |
| W192-27 | -97974.771  | -24.057              | -2269.941   | -4.787               | 54608.632343  | 468996.538826   | 148-50-00 | 89-30-59  | 18.247 |
| W192-3  | -97990.385  | -16.343              | -2260.497   | 12.354               | 36944.181336  | -1210598.572356 | 104-04-31 | 135-14-31 | 3.001  |
| W192-4  | -97991.114  | 6.548                | -2257.586   | 15.176               | -14782.573762 | -1487127.920506 | 59-19-01  | 135-14-30 | 14.262 |
| W192-44 | -97983.837  | 24.787               | -2245.321   | 1.876                | -55654.949716 | -183835.569561  | 329-19-01 | 90-00-00  | 20.360 |
| 合計      |             |                      |             | 倍面積                  | 665.813998    | -665.813998     |           |           | 72.417 |
|         |             |                      |             | 面 積                  | 332.9069991   | 332.9069991     |           |           |        |

# 面積（座標法）計算書

地番：W192-7

| 測点名     | [1]<br>X(i) | [2]<br>X(i+1)-X(i-1) | [3]<br>Y(i) | [4]<br>Y(i+1)-Y(i-1) | [2]*[3]       | [1]*[4]         | 方向角       | 夾角       | 距離     |
|---------|-------------|----------------------|-------------|----------------------|---------------|-----------------|-----------|----------|--------|
| W192-24 | -97956.412  | -13.074              | -2281.045   | -18.916              | 29823.052929  | 1852967.261902  | 148-50-00 | 88-33-56 | 1.972  |
| W192-25 | -97958.100  | 10.047               | -2280.024   | 20.746               | -22907.927561 | -2032241.046158 | 59-15-03  | 90-25-03 | 22.952 |
| W192-39 | -97946.365  | 13.074               | -2260.299   | 18.916               | -29551.813265 | -1852777.206030 | 328-52-01 | 89-36-58 | 1.565  |
| W192-38 | -97945.026  | -10.047              | -2261.108   | -20.746              | 22717.871689  | 2031969.806494  | 240-16-04 | 91-24-03 | 22.960 |
| 合計      |             |                      |             | 倍面積                  | 81.183792     | -81.183792      |           |          | 49.449 |
|         |             |                      |             | 面積                   | 40.5918961    | 40.5918961      |           |          |        |

# 面積（座標法）計算書

地番：W192-8

| 測点名     | [1]<br>X(i) | [2]<br>X(i+1)-X(i-1) | [3]<br>Y(i) | [4]<br>Y(i+1)-Y(i-1) | [2]*[3]                   | [1]*[4]                    | 方向角       | 夾角       | 距離     |
|---------|-------------|----------------------|-------------|----------------------|---------------------------|----------------------------|-----------|----------|--------|
| W192-38 | -97945.026  | 22.233               | -2261.108   | 13.385               | -50272.317824             | -1311011.476921            | 328-52-01 | 88-35-57 | 12.672 |
| W192-36 | -97934.179  | -0.544               | -2267.659   | -26.495              | 1232.486018               | 2594786.088912             | 240-16-04 | 91-24-03 | 22.967 |
| W192-23 | -97945.569  | -22.233              | -2287.603   | -13.385              | 50861.398747              | 1311018.751843             | 148-50-00 | 88-33-56 | 12.672 |
| W192-24 | -97956.412  | 0.544                | -2281.045   | 26.495               | -1239.760939              | -2595375.169835            | 60-16-04  | 91-26-04 | 22.960 |
| 合計      |             |                      |             | 倍面積<br>面積            | 581.806001<br>290.9030009 | -581.806001<br>290.9030009 |           |          | 71.271 |

# 面積（座標法）計算書

地 番： W192-9-1

| 測点名     | [1]<br>X(i) | [2]<br>X(i+1)-X(i-1) | [3]<br>Y(i) | [4]<br>Y(i+1)-Y(i-1) | [2]*[3]       | [1]*[4]         | 方向角       | 夾 角       | 距 離    |
|---------|-------------|----------------------|-------------|----------------------|---------------|-----------------|-----------|-----------|--------|
| W192-57 | -97925.186  | -1.964               | -2273.099   | -24.476              | 4463.659352   | 2396865.610101  | 240-04-41 | 91-14-41  | 21.965 |
| W192-50 | -97936.143  | -12.311              | -2292.136   | -19.387              | 28218.738715  | 1898639.209748  | 194-27-23 | 134-22-42 | 1.399  |
| W192-51 | -97937.497  | -9.427               | -2292.485   | 4.533                | 21610.450970  | -443959.254568  | 148-50-00 | 134-22-37 | 9.434  |
| W192-23 | -97945.569  | 3.318                | -2287.603   | 24.826               | -7590.618046  | -2431565.937577 | 60-16-04  | 91-26-04  | 22.967 |
| W192-36 | -97934.179  | 20.383               | -2267.659   | 14.504               | -46222.369533 | -1420459.489163 | 328-50-00 | 88-33-56  | 10.510 |
| 合計      |             |                      |             | 倍面積                  | 479.861458    | -479.861458     |           |           | 66.275 |
|         |             |                      |             | 面 積                  | 239.9307294   | 239.9307294     |           |           |        |

# 面積（座標法）計算書

地 番： W192-9-2

| 測点名     | [1]<br>X(i) | [2]<br>X(i+1)-X(i-1) | [3]<br>Y(i) | [4]<br>Y(i+1)-Y(i-1) | [2]*[3]       | [1]*[4]         | 方向角       | 夾 角       | 距 離    |
|---------|-------------|----------------------|-------------|----------------------|---------------|-----------------|-----------|-----------|--------|
| W192-59 | -97908.848  | 10.619               | -2282.980   | -19.819              | -24243.564591 | 1940431.561801  | 240-04-39 | 91-14-39  | 11.465 |
| W192-54 | -97914.567  | -19.490              | -2292.917   | -1.608               | 44689.789441  | 157480.030064   | 148-50-08 | 88-45-29  | 16.094 |
| W192-58 | -97928.338  | -19.008              | -2284.589   | -0.772               | 43426.157968  | 75553.065227    | 240-04-46 | 271-14-38 | 10.499 |
| W192-52 | -97933.575  | -4.880               | -2293.689   | -10.484              | 11193.721371  | 1026761.200333  | 284-27-23 | 224-22-37 | 1.430  |
| W192-53 | -97933.218  | -3.922               | -2295.073   | 1.204                | 9001.432045   | -117888.872431  | 148-50-00 | 44-22-37  | 5.001  |
| W192-51 | -97937.497  | -2.924               | -2292.485   | 2.937                | 6704.302062   | -287662.318941  | 14-27-23  | 45-37-23  | 1.399  |
| W192-50 | -97936.143  | 12.311               | -2292.136   | 19.387               | -28218.738715 | -1898639.209748 | 60-04-41  | 225-37-18 | 21.965 |
| W192-57 | -97925.186  | 27.295               | -2273.099   | 9.155                | -62044.357724 | -896544.198163  | 328-50-00 | 88-45-19  | 19.094 |
| 合計      |             |                      |             | 倍面積                  | 508.741857    | -508.741857     |           |           | 86.947 |
|         |             |                      |             | 面 積                  | 254.3709287   | 254.3709287     |           |           |        |

# 面積（座標法）計算書

地 番： W192-9-3

| 測点名     | [1]<br>X(i) | [2]<br>X(i+1)-X(i-1) | [3]<br>Y(i) | [4]<br>Y(i+1)-Y(i-1) | [2]*[3]       | [1]*[4]         | 方向角       | 夾 角       | 距 離    |
|---------|-------------|----------------------|-------------|----------------------|---------------|-----------------|-----------|-----------|--------|
| W192-54 | -97914.567  | 8.035                | -2292.917   | -18.296              | -18423.635751 | 1791420.661769  | 240-04-46 | 91-14-38  | 11.500 |
| W192-48 | -97920.303  | -18.651              | -2302.885   | -2.156               | 42952.107797  | 211092.763679   | 148-50-00 | 88-45-14  | 15.094 |
| W192-53 | -97933.218  | -13.272              | -2295.073   | 9.196                | 30460.467875  | -900568.220469  | 104-27-23 | 135-37-23 | 1.430  |
| W192-52 | -97933.575  | 4.880                | -2293.689   | 10.484               | -11193.721371 | -1026761.200333 | 60-04-46  | 135-37-23 | 10.499 |
| W192-58 | -97928.338  | 19.008               | -2284.589   | 0.772                | -43426.157968 | -75553.065227   | 328-50-08 | 88-45-22  | 16.094 |
| 合計      |             |                      |             | 倍面積                  | 369.060582    | -369.060582     |           |           | 54.617 |
|         |             |                      |             | 面 積                  | 184.5302912   | 184.5302912     |           |           |        |



# 面積（座標法）計算書

地 番： W192-9-4

| 測点名     | [1]<br>X(i) | [2]<br>X(i+1)-X(i-1) | [3]<br>Y(i) | [4]<br>Y(i+1)-Y(i-1) | [2]*[3]       | [1]*[4]         | 方向角       | 夾 角       | 距 離    |
|---------|-------------|----------------------|-------------|----------------------|---------------|-----------------|-----------|-----------|--------|
| W192-55 | -97899.165  | 10.756               | -2302.233   | -17.389              | -24762.114947 | 1702363.332065  | 240-04-46 | 91-14-46  | 9.315  |
| W192-1  | -97903.811  | -7.574               | -2310.306   | -8.855               | 17499.009268  | 866987.108627   | 194-57-17 | 134-52-31 | 3.031  |
| W192-2  | -97906.739  | -16.492              | -2311.088   | 7.422                | 38114.206768  | -726633.914477  | 148-50-00 | 133-52-43 | 15.852 |
| W192-48 | -97920.303  | -7.828               | -2302.885   | 18.171               | 18026.177327  | -1779312.892837 | 60-04-46  | 91-14-46  | 11.500 |
| W192-54 | -97914.567  | 21.138               | -2292.917   | 0.652                | -48468.069161 | -63812.842634   | 328-50-00 | 88-45-14  | 18.000 |
| 合計      |             |                      |             | 倍面積                  | 409.209256    | -409.209256     |           |           | 57.698 |
|         |             |                      |             | 面 積                  | 204.6046282   | 204.6046282     |           |           |        |

# 面積（座標法）計算書

地番：W192-9-5

| 測点名     | [1]<br>X(i) | [2]<br>X(i+1)-X(i-1) | [3]<br>Y(i) | [4]<br>Y(i+1)-Y(i-1) | [2]*[3]       | [1]*[4]         | 方向角       | 夾角       | 距離     |
|---------|-------------|----------------------|-------------|----------------------|---------------|-----------------|-----------|----------|--------|
| W192-21 | -97893.446  | 9.683                | -2292.296   | -19.252              | -22195.897437 | 1884681.223949  | 240-04-46 | 91-14-46 | 11.465 |
| W192-55 | -97899.165  | -21.121              | -2302.233   | -0.622               | 48624.964843  | 60845.932856    | 148-50-00 | 88-45-14 | 18.000 |
| W192-54 | -97914.567  | -9.683               | -2292.917   | 19.252               | 22201.915471  | -1885087.849199 | 60-04-39  | 91-14-39 | 11.465 |
| W192-59 | -97908.848  | 21.121               | -2282.980   | 0.622                | -48218.339593 | -60851.950890   | 328-50-00 | 88-45-21 | 18.000 |
| 合計      |             |                      |             | 倍面積                  | 412.643283    | -412.643283     |           |          | 58.930 |
|         |             |                      |             | 面積                   | 206.3216419   | 206.3216419     |           |          |        |