

面積一覧表



地番名	面積
W204-1	351.40 m ²
W204-2-1	5.01 m ²
W204-2-2	230.52 m ²
W204-3-1	518.72 m ²
W204-3-2	364.78 m ²
W204-4	109.98 m ²
W204-5	883.50 m ²
W204-6	109.72 m ²
W204-7	883.50 m ²
W204-8	112.21 m ²
W204-9-1	53.14 m ²
W204-9-2	82.96 m ²
W204-10-1	316.91 m ²

地番名	面積
W204-10-2	484.67 m ²
W204-12	452.47 m ²
W204-13	0.67 m ²
W204-14	280.16 m ²
W204-15	179.28 m ²
W204-16	263.92 m ²
W204-17	136.03 m ²
合計	5819.55 m ²



世界測地系

S=1:200

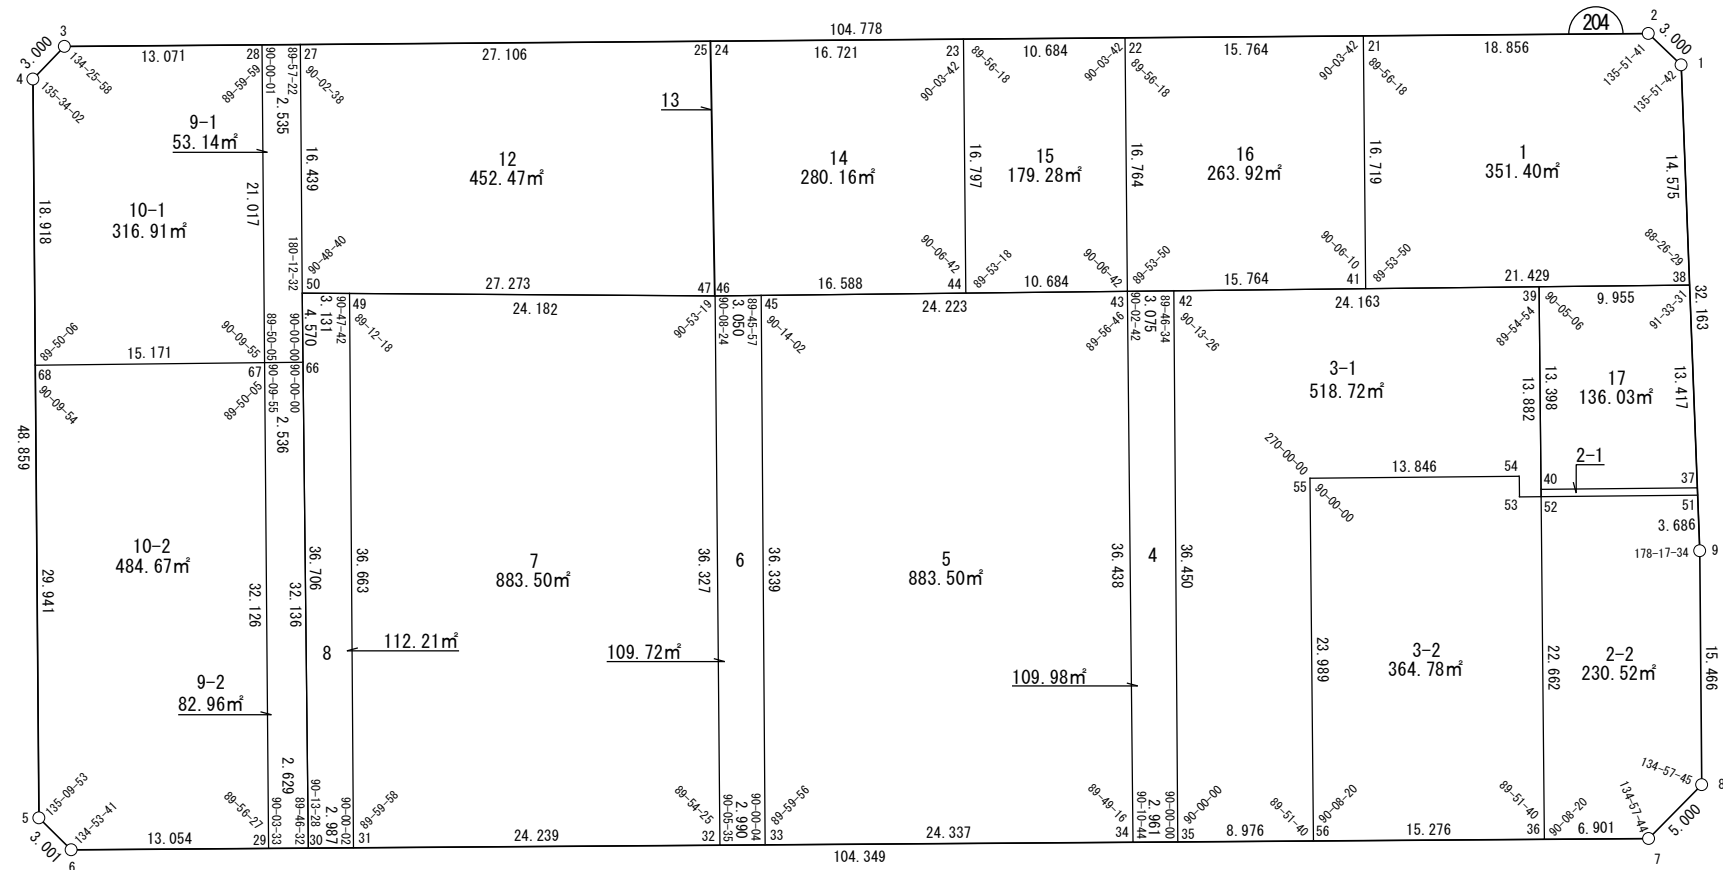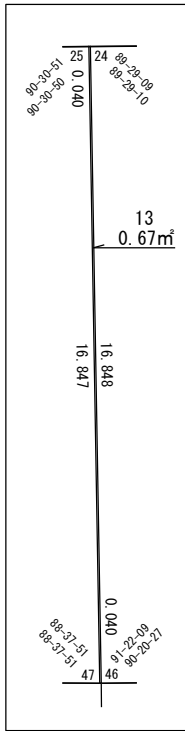


座 標 一 覧 表

測 点 名	X 座 標	Y 座 標
W204-1	-97593.346	-2591.941
W204-2	-97594.815	-2594.557
W204-3	-97695.261	-2624.372
W204-4	-97697.884	-2622.916
W204-5	-97711.787	-2576.077
W204-6	-97710.365	-2573.435
W204-7	-97610.360	-2543.638
W204-8	-97605.964	-2546.019
W204-9	-97601.567	-2560.847
W204-21	-97612.892	-2599.922
W204-22	-97628.004	-2604.408
W204-23	-97638.247	-2607.449
W204-24	-97654.277	-2612.207
W204-25	-97654.315	-2612.218
W204-27	-97680.301	-2619.931
W204-28	-97682.731	-2620.653

測 点 名	X 座 標	Y 座 標
W204-29	-97697.854	-2569.707
W204-30	-97695.335	-2568.957
W204-31	-97692.472	-2568.104
W204-32	-97669.242	-2561.182
W204-33	-97666.377	-2560.328
W204-34	-97643.053	-2553.379
W204-35	-97640.216	-2552.533
W204-36	-97616.974	-2545.608
W204-37	-97600.501	-2564.879
W204-38	-97597.071	-2577.850
W204-39	-97606.623	-2580.656
W204-40	-97610.418	-2567.807
W204-41	-97617.632	-2583.889
W204-42	-97629.807	-2587.465
W204-43	-97632.757	-2588.332
W204-44	-97643.009	-2591.341
W204-45	-97656.000	-2595.154
W204-46	-97658.926	-2596.013

測 点 名	X 座 標	Y 座 標
W204-47	-97658.964	-2596.025
W204-49	-97682.003	-2603.240
W204-50	-97684.991	-2604.175
W204-51	-97600.625	-2564.410
W204-52	-97610.555	-2567.342
W204-53	-97611.927	-2567.747
W204-54	-97611.540	-2569.055
W204-55	-97624.819	-2572.976
W204-56	-97631.614	-2549.970
W204-66	-97686.279	-2599.790
W204-67	-97688.712	-2600.505
W204-68	-97703.268	-2604.780

S=1:200

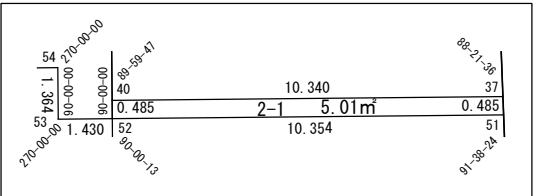

面積（座標法）計算書

地 番： W204-1

測点名	[1] X(i)	[2] X(i+1)-X(i-1)	[3] Y(i)	[4] Y(i+1)-Y(i-1)	[2]*[3]	[1]*[4]	方向角	夾 角	距 離
W204-41	-97617.632	15.820	-2583.889	22.072	-40877.668695	-2154610.339970	16-22-05	89-53-50	21.429
W204-38	-97597.071	24.286	-2577.850	-8.052	-62605.757132	785868.532869	284-48-34	88-26-29	14.575
W204-1	-97593.346	2.256	-2591.941	-16.706	-5847.767015	1630427.999520	240-40-16	135-51-42	3.000
W204-2	-97594.815	-19.546	-2594.557	-7.981	50712.487906	778893.836931	196-31-57	135-51-41	18.856
W204-21	-97612.892	-22.817	-2599.922	10.667	59321.522741	-1041282.847154	106-28-15	89-56-18	16.719
合計				倍面積	702.817804	-702.817804			74.579
				面 積	351.4089024	351.4089024			

面積（座標法）計算書

地番：W204-2-1

測点名	[1] X(i)	[2] X(i+1)-X(i-1)	[3] Y(i)	[4] Y(i+1)-Y(i-1)	[2]*[3]	[1]*[4]	方向角	夾角	距離
W204-40	-97610.418	-10.054	-2567.807	-2.463	25817.330712	240446.173235	106-27-11	90-00-13	0.485
W204-52	-97610.555	9.793	-2567.342	3.397	-25142.209340	-331552.611522	16-26-58	89-59-47	10.354
W204-51	-97600.625	10.054	-2564.410	2.463	-25783.179613	-240422.049675	284-48-34	88-21-36	0.485
W204-37	-97600.501	-9.793	-2564.879	-3.397	25118.085779	331518.460423	196-26-58	91-38-24	10.340
合計				倍面積	10.027537	-10.027537			21.664
				面積	5.0137690	5.0137690			

面積（座標法）計算書

地 番： W204-2-2

測点名	[1] X(i)	[2] X(i+1)-X(i-1)	[3] Y(i)	[4] Y(i+1)-Y(i-1)	[2]*[3]	[1]*[4]	方向角	夾 角	距 離
W204-7	-97610.360	11.010	-2543.638	-0.411	-28005.276848	40135.418199	331-33-15	134-57-44	5.000
W204-8	-97605.964	8.793	-2546.019	-17.209	-22387.974349	1679732.382324	286-31-00	134-57-45	15.466
W204-9	-97601.567	5.339	-2560.847	-18.391	-13672.035524	1794968.487724	284-48-34	178-17-34	3.686
W204-51	-97600.625	-8.988	-2564.410	-6.495	23049.597524	633930.650291	196-26-58	91-38-24	10.354
W204-52	-97610.555	-16.349	-2567.342	18.802	41972.973767	-1835269.287246	106-27-11	90-00-13	22.662
W204-36	-97616.974	0.195	-2545.608	23.704	-496.241852	-2313958.694010	16-35-31	90-08-20	6.901
合計				倍面積	461.042717	-461.042717			64.069
				面 積	230.5213588	230.5213588			

面積（座標法）計算書

地 番： W204-3-1

測点名	[1] X(i)	[2] X(i+1)-X(i-1)	[3] Y(i)	[4] Y(i+1)-Y(i-1)	[2]*[3]	[1]*[4]	方向角	夾 角	距 離
W204-35	-97640.216	-1.806	-2552.533	37.495	4610.733502	-3661035.961328	16-35-31	90-00-00	8.976
W204-56	-97631.614	15.396	-2549.970	-20.443	-39260.050188	1995898.182303	286-27-11	89-51-40	23.989
W204-55	-97624.819	20.073	-2572.976	-19.085	-51647.905097	1863137.766170	16-27-11	270-00-00	13.846
W204-54	-97611.540	12.893	-2569.055	5.229	-33122.211370	-510451.898184	106-27-11	270-00-00	1.364
W204-53	-97611.927	0.985	-2567.747	1.713	-2529.762834	-167197.136346	16-27-11	90-00-00	1.430
W204-52	-97610.555	5.303	-2567.342	-12.909	-13615.462805	1260048.889205	286-27-11	90-00-00	13.882
W204-39	-97606.623	-19.252	-2580.656	-20.123	49683.006035	1964173.962581	196-22-05	89-54-54	24.163
W204-42	-97629.807	-33.592	-2587.465	28.123	86919.093288	-2745611.244930	106-35-31	90-13-26	36.450
合計				倍面積	1037.440528	-1037.440528			124.100
				面 積	518.7202640	518.7202640			

面積（座標法）計算書

地 番： W204-3-2

測点名	[1] X(i)	[2] X(i+1)-X(i-1)	[3] Y(i)	[4] Y(i+1)-Y(i-1)	[2]*[3]	[1]*[4]	方向角	夾 角	距 離
W204-36	-97616.974	21.058	-2545.608	-17.372	-53606.485395	1695782.251688	286-27-11	89-51-40	22.662
W204-52	-97610.555	5.047	-2567.342	-22.139	-12957.455108	2160994.821929	196-27-11	90-00-00	1.430
W204-53	-97611.927	-0.985	-2567.747	-1.713	2529.762834	167197.136346	286-27-11	270-00-00	1.364
W204-54	-97611.540	-12.893	-2569.055	-5.229	33122.211370	510451.898184	196-27-11	90-00-00	13.846
W204-55	-97624.819	-20.073	-2572.976	19.085	51647.905097	-1863137.766170	106-27-11	90-00-00	23.989
W204-56	-97631.614	7.846	-2549.970	27.368	-20006.378127	-2672017.902650	16-35-31	90-08-20	15.276
合計				倍面積	729.560672	-729.560672			78.567
				面 積	364.7803362	364.7803362			

面積（座標法）計算書

地番：W204-4

測点名	[1] X(i)	[2] X(i+1)-X(i-1)	[3] Y(i)	[4] Y(i+1)-Y(i-1)	[2]*[3]	[1]*[4]	方向角	夾角	距離
W204-42	-97629.807	7.458	-2587.465	-35.799	-19297.991682	3495008.088229	196-22-05	89-46-34	3.075
W204-43	-97632.757	-13.246	-2588.332	34.087	34285.026287	-3327968.019366	106-24-47	90-02-42	36.438
W204-34	-97643.053	-7.458	-2553.379	35.799	19043.764982	-3495482.275929	16-35-31	90-10-44	2.961
W204-35	-97640.216	13.246	-2552.533	-34.087	-33810.838588	3328222.246066	286-35-31	90-00-00	36.450
合計				倍面積	219.960999	-219.960999			78.924
				面積	109.9804996	109.9804996			

面積（座標法）計算書

地番：W204-5

測点名	[1] X(i)	[2] X(i+1)-X(i-1)	[3] Y(i)	[4] Y(i+1)-Y(i-1)	[2]*[3]	[1]*[4]	方向角	夾角	距離
W204-33	-97666.377	12.946	-2560.328	41.776	-33146.408007	-4080063.985068	16-35-31	89-59-56	24.337
W204-34	-97643.053	33.619	-2553.379	-28.004	-85843.124250	2734353.942755	286-24-47	89-49-16	36.438
W204-43	-97632.757	-12.946	-2588.332	-41.776	33508.946561	4078659.516028	196-21-33	89-56-46	24.223
W204-45	-97656.000	-33.619	-2595.154	28.004	87247.593290	-2734716.481309	106-35-35	90-14-02	36.339
合計				倍面積	1767.007594	-1767.007594			121.337
				面積	883.5037971	883.5037971			

面積（座標法）計算書

地番：W204-6

測点名	[1] X(i)	[2] X(i+1)-X(i-1)	[3] Y(i)	[4] Y(i+1)-Y(i-1)	[2]*[3]	[1]*[4]	方向角	夾角	距離
W204-45	-97656.000	7.451	-2595.154	-35.685	-19336.940425	3484851.861834	196-21-32	89-45-57	3.050
W204-46	-97658.926	-13.243	-2596.013	33.972	34378.792178	-3317688.498670	106-29-56	90-08-24	36.327
W204-32	-97669.242	-7.451	-2561.182	35.685	19083.807730	-3485324.435048	16-35-31	90-05-35	2.990
W204-33	-97666.377	13.243	-2560.328	-33.972	-33906.218964	3317941.631364	286-35-35	90-00-04	36.339
合計				倍面積	219.440519	-219.440519			78.706
				面積	109.7202599	109.7202599			

面積（座標法）計算書

地 番： W204-7

測点名	[1] X(i)	[2] X(i+1)-X(i-1)	[3] Y(i)	[4] Y(i+1)-Y(i-1)	[2]*[3]	[1]*[4]	方向角	夾 角	距 離
W204-31	-97692.472	12.760	-2568.104	42.057	-32769.272055	-4108696.552680	16-35-31	89-59-58	24.239
W204-32	-97669.242	33.546	-2561.182	-27.910	-85918.249957	2725912.926272	286-29-56	89-54-25	36.327
W204-46	-97658.926	-12.760	-2596.013	-42.057	33125.401933	4107285.679639	197-23-15	90-53-19	24.182
W204-49	-97682.003	-33.546	-2603.240	27.910	87329.122998	-2726269.056150	106-35-33	89-12-18	36.663
合計				倍面積	1767.002920	-1767.002920			121.411
				面 積	883.5014601	883.5014601			

面積（座標法）計算書

地番：W204-8

測点名	[1] X(i)	[2] X(i+1)-X(i-1)	[3] Y(i)	[4] Y(i+1)-Y(i-1)	[2]*[3]	[1]*[4]	方向角	夾角	距離
W204-49	-97682.003	7.481	-2603.240	-36.072	-19475.813025	3523550.088263	197-23-15	90-47-42	3.131
W204-50	-97684.991	-13.332	-2604.175	34.283	34718.819476	-3348937.202889	106-22-03	88-58-48	36.706
W204-30	-97695.335	-7.481	-2568.957	36.072	19219.328817	-3524030.994752	16-35-31	90-13-28	2.987
W204-31	-97692.472	13.332	-2568.104	-34.283	-34237.912988	3349193.687096	286-35-33	90-00-02	36.663
合計				倍面積	224.422281	-224.422281			79.487
				面積	112.2111405	112.2111405			

面積（座標法）計算書

地 番： W204-9-1

測点名	[1] X(i)	[2] X(i+1)-X(i-1)	[3] Y(i)	[4] Y(i+1)-Y(i-1)	[2]*[3]	[1]*[4]	方向角	夾 角	距 離
W204-27	-97680.301	2.260	-2619.931	-16.478	-5920.041166	1609528.775726	196-31-57	89-57-22	2.535
W204-28	-97682.731	-8.411	-2620.653	19.426	22042.221773	-1897612.204841	106-31-58	90-00-01	21.017
W204-67	-97688.712	-3.547	-2600.505	20.862	9225.133334	-2038012.195202	16-22-03	89-50-05	2.536
W204-66	-97686.279	3.721	-2599.790	-3.670	-9673.651461	358526.579850	286-22-03	90-00-00	4.570
W204-50	-97684.991	5.978	-2604.175	-20.141	-15567.377611	1967462.759597	286-34-35	180-12-32	16.439
合計				倍面積	106.284868	-106.284868			47.097
				面 積	53.1424345	53.1424345			

面積（座標法）計算書

地 番： W204-9-2

測点名	[1] X(i)	[2] X(i+1)-X(i-1)	[3] Y(i)	[4] Y(i+1)-Y(i-1)	[2]*[3]	[1]*[4]	方向角	夾 角	距 離
W204-66	-97686.279	6.623	-2599.790	-31.549	-17218.093894	3081861.641257	196-22-03	90-00-00	2.536
W204-67	-97688.712	-11.575	-2600.505	30.083	30100.966153	-2938805.852398	106-31-58	90-09-55	32.126
W204-29	-97697.854	-6.623	-2569.707	31.549	17018.855405	-3082226.817320	16-35-31	90-03-33	2.629
W204-30	-97695.335	11.575	-2568.957	-30.083	-29735.790090	2939005.090887	286-22-03	89-46-32	32.136
合計				倍面積	165.937574	-165.937574			69.427
				面 積	82.9687871	82.9687871			

面積（座標法）計算書

地番：W204-10-1

測点名	[1] X(i)	[2] X(i+1)-X(i-1)	[3] Y(i)	[4] Y(i+1)-Y(i-1)	[2]*[3]	[1]*[4]	方向角	夾角	距離
W204-28	-97682.731	-6.550	-2620.653	-23.867	17164.913884	2331403.357168	196-31-57	89-59-59	13.071
W204-3	-97695.261	-15.153	-2624.372	-2.264	39767.429596	221135.539770	150-57-55	134-25-58	3.000
W204-4	-97697.884	-8.006	-2622.916	19.592	20999.191056	-1914096.978190	106-31-57	135-34-02	18.918
W204-68	-97703.268	9.173	-2604.780	22.411	-23892.526503	-2189649.807120	16-22-03	89-50-06	15.171
W204-67	-97688.712	20.536	-2600.505	-15.873	-53405.170666	1550574.051003	286-31-58	90-09-55	21.017
合計				倍面積	633.837367	-633.837367			71.177
				面積	316.9186840	316.9186840			

面積（座標法）計算書

地番：W204-10-2

測点名	[1] X(i)	[2] X(i+1)-X(i-1)	[3] Y(i)	[4] Y(i+1)-Y(i-1)	[2]*[3]	[1]*[4]	方向角	夾角	距離
W204-67	-97688.712	-5.414	-2600.505	-35.073	14079.071178	3426243.996597	196-22-03	89-50-05	15.171
W204-68	-97703.268	-23.076	-2604.780	24.428	60107.384590	-2386682.363868	106-31-57	90-09-54	29.941
W204-5	-97711.787	-7.097	-2576.077	31.345	18282.333737	-3062805.933897	61-41-50	135-09-53	3.001
W204-6	-97710.365	13.934	-2573.435	6.370	-35857.896827	-622426.307464	16-35-31	134-53-41	13.054
W204-29	-97697.854	21.653	-2569.707	-27.070	-55641.547597	2644701.263551	286-31-58	89-56-27	32.126
合計				倍面積	969.345081	-969.345081			93.293
				面積	484.6725409	484.6725409			

面積（座標法）計算書

地番：W204-12

測点名	[1] X(i)	[2] X(i+1)-X(i-1)	[3] Y(i)	[4] Y(i+1)-Y(i-1)	[2]*[3]	[1]*[4]	方向角	夾角	距離
W204-25	-97654.315	-21.337	-2612.218	-23.906	55736.635029	2334543.348747	196-31-57	90-30-51	27.106
W204-27	-97680.301	-30.676	-2619.931	8.043	80368.456194	-785618.736355	106-34-35	90-02-38	16.439
W204-50	-97684.991	21.337	-2604.175	23.906	-55565.027566	-2335276.690173	17-23-15	90-48-40	27.273
W204-47	-97658.964	30.676	-2596.025	-8.043	-79635.114768	785447.128892	286-01-06	88-37-51	16.847
合計				倍面積	904.948888	-904.948888			87.665
				面積	452.4744442	452.4744442			

面積（座標法）計算書

地番：W204-13

測点名	[1] X(i)	[2] X(i+1)-X(i-1)	[3] Y(i)	[4] Y(i+1)-Y(i-1)	[2]*[3]	[1]*[4]	方向角	夾角	距離
W204-47	-97658.964	-4.611	-2596.025	16.205	11969.847290	-1582540.118512	17-23-15	91-22-09	0.040
W204-46	-97658.926	4.687	-2596.013	-16.182	-12167.615615	1580269.977345	286-01-06	88-37-51	16.848
W204-24	-97654.277	4.611	-2612.207	-16.205	-12044.457637	1582464.166166	196-31-56	90-30-50	0.040
W204-25	-97654.315	-4.687	-2612.218	16.182	12243.567961	-1580195.366998	106-01-06	89-29-10	16.847
合計				倍面積	1.341999	-1.341999			33.775
				面積	0.6709996	0.6709996			

面積（座標法）計算書

地番：W204-14

測点名	[1] X(i)	[2] X(i+1)-X(i-1)	[3] Y(i)	[4] Y(i+1)-Y(i-1)	[2]*[3]	[1]*[4]	方向角	夾角	距離
W204-23	-97638.247	-11.267	-2607.449	-20.866	29379.416756	2037275.410919	196-31-57	90-03-42	16.721
W204-24	-97654.277	-20.679	-2612.207	11.435	54017.327673	-1116706.878375	106-01-06	89-29-09	16.848
W204-46	-97658.926	11.267	-2596.013	20.866	-29250.569449	-2037706.885613	16-21-33	90-20-27	16.588
W204-44	-97643.009	20.679	-2591.341	-11.435	-53585.852978	1116578.031068	286-28-15	90-06-42	16.797
合計				倍面積	560.322000	-560.322000			66.954
				面積	280.1610004	280.1610004			

面積（座標法）計算書

地番：W204-15

測点名	[1] X(i)	[2] X(i+1)-X(i-1)	[3] Y(i)	[4] Y(i+1)-Y(i-1)	[2]*[3]	[1]*[4]	方向角	夾角	距離
W204-44	-97643.009	5.489	-2591.341	19.117	-14225.016325	-1866613.628034	16-21-33	89-53-18	10.684
W204-43	-97632.757	15.005	-2588.332	-13.067	-38837.563450	1275780.139467	286-28-15	90-06-42	16.764
W204-22	-97628.004	-5.489	-2604.408	-19.117	14296.747587	1866326.784347	196-31-57	90-03-42	10.684
W204-23	-97638.247	-15.005	-2607.449	13.067	39124.407138	-1275851.870729	106-28-15	89-56-18	16.797
合計				倍面積	358.574948	-358.574948			54.929
				面積	179.2874743	179.2874743			

面積（座標法）計算書

地 番： W204-16

測点名	[1] X(i)	[2] X(i+1)-X(i-1)	[3] Y(i)	[4] Y(i+1)-Y(i-1)	[2]*[3]	[1]*[4]	方向角	夾 角	距 離
W204-21	-97612.892	-10.372	-2599.922	-20.519	26967.443036	2002915.771007	196-31-57	90-03-42	15.764
W204-22	-97628.004	-19.866	-2604.408	11.591	51738.752131	-1131559.054073	106-28-15	89-56-18	16.764
W204-43	-97632.757	10.372	-2588.332	20.519	-26847.221520	-2003323.397491	16-22-05	89-53-50	15.764
W204-41	-97617.632	19.866	-2583.889	-11.591	-51331.125647	1131438.832556	286-28-15	90-06-10	16.719
合計				倍面積	527.848000	-527.848000			65.011
				面 積	263.9240004	263.9240004			

面積（座標法）計算書

地 番： W204-17

測点名	[1] X(i)	[2] X(i+1)-X(i-1)	[3] Y(i)	[4] Y(i+1)-Y(i-1)	[2]*[3]	[1]*[4]	方向角	夾 角	距 離
W204-37	-97600.501	13.347	-2564.879	-10.044	-34232.367484	980272.562989	284-48-34	88-21-36	13.417
W204-38	-97597.071	-6.122	-2577.850	-15.777	15782.500743	1539816.499085	196-22-05	91-33-31	9.955
W204-39	-97606.623	-13.347	-2580.656	10.044	34442.940295	-980334.054180	106-27-11	90-05-06	13.398
W204-40	-97610.418	6.122	-2567.807	15.777	-15721.009552	-1540027.071895	16-26-58	89-59-47	10.340
合計				倍面積	272.064001	-272.064001			47.110
				面 積	136.0320007	136.0320007			