

面積一覧表

地番名	地積
W211-1	184.79㎡
W211-2	369.41㎡
W211-3-1	592.12㎡
W211-3-2	40.81㎡
W211-3-3	945.63㎡
W211-3-4	997.13㎡
W211-3-5	918.20㎡
W211-4	73.54㎡
W211-5	26.70㎡
W211-6	1633.85㎡
W211-7	509.38㎡
W211-8-1	201.09㎡
W211-8-2	201.09㎡
W211-9-1	324.65㎡
W211-9-2	220.62㎡
W211-11	173.73㎡
W211-12	246.59㎡
W211-13	171.57㎡
W211-14	171.55㎡
W211-15	246.74㎡
合計	8249.19㎡


座 標 一 覧 表

測 点 名	X 座 標	Y 座 標
W211-1	-97705.530	-2625.222
W211-2	-97707.011	-2627.839
W211-3	-97786.730	-2651.498
W211-4	-97815.115	-2683.865
W211-5	-97818.111	-2684.028
W211-6	-97861.552	-2644.158
W211-7	-97861.771	-2639.162
W211-8	-97836.815	-2611.961
W211-9	-97834.282	-2610.354
W211-10	-97722.088	-2576.924
W211-11	-97719.450	-2578.353
W211-21	-97715.852	-2630.463
W211-24	-97730.165	-2634.711
W211-25	-97740.010	-2637.632
W211-26	-97749.859	-2640.555
W211-27	-97764.027	-2644.760
W211-28	-97774.028	-2647.728
W211-29	-97793.604	-2659.336
W211-30	-97803.688	-2670.834
W211-31	-97836.352	-2667.287
W211-32	-97824.391	-2607.407
W211-33	-97823.693	-2607.199
W211-34	-97821.759	-2606.622
W211-35	-97746.361	-2584.157


測 点 名	X 座 標	Y 座 標
W211-36	-97729.753	-2579.208
W211-37	-97709.601	-2611.515
W211-38	-97719.351	-2614.330
W211-39	-97720.538	-2614.673
W211-42	-97734.883	-2618.814
W211-43	-97734.920	-2618.691
W211-44	-97736.013	-2619.016
W211-45	-97744.762	-2621.620
W211-46	-97754.609	-2624.550
W211-47	-97760.924	-2626.429
W211-48	-97768.770	-2628.780
W211-49	-97778.762	-2631.775
W211-50	-97811.312	-2641.532
W211-51	-97813.245	-2642.111
W211-52	-97813.819	-2642.736
W211-53	-97823.589	-2653.382
W211-54	-97791.498	-2635.593
W211-55	-97798.662	-2665.104
W211-56	-97818.434	-2647.765
W211-57	-97771.305	-2591.589
W211-58	-97745.303	-2583.842
W211-59	-97797.576	-2599.417
W211-60	-97787.182	-2634.299




世界測地系

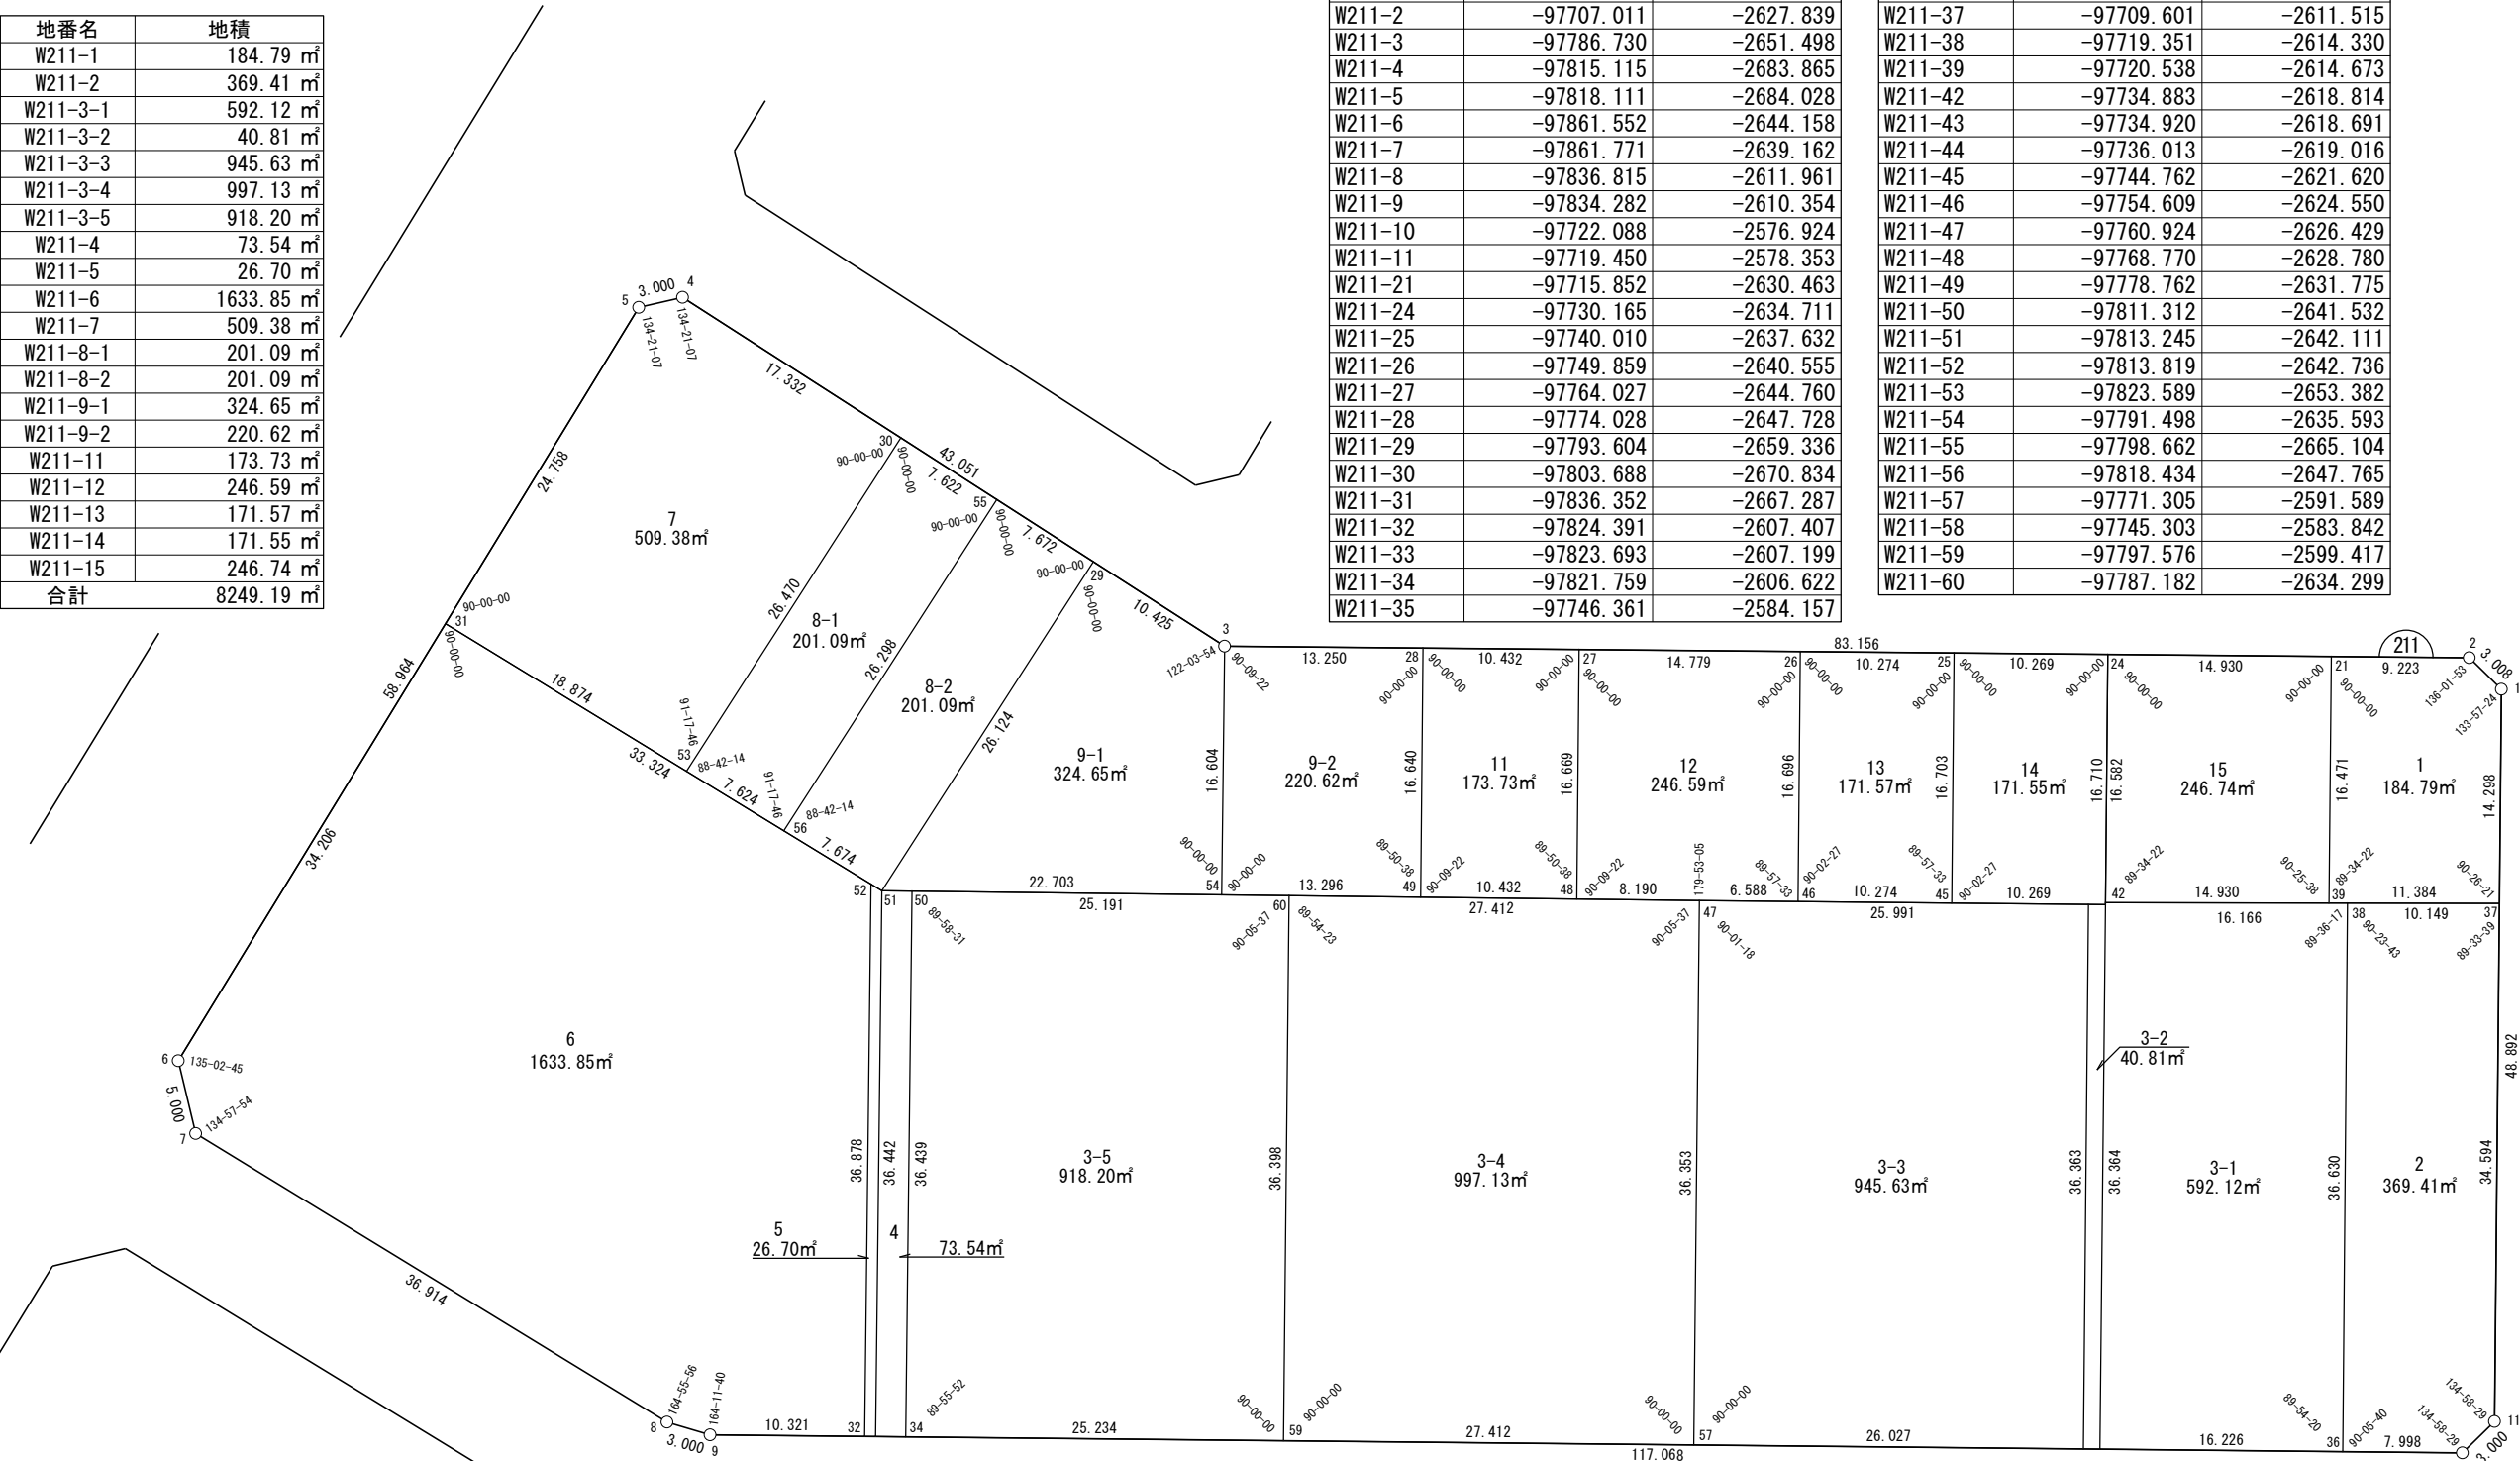


S=1：200

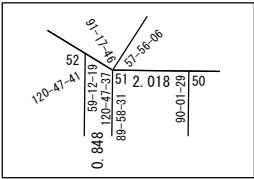


S=1：200

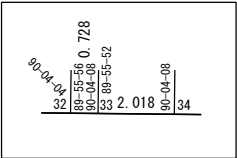

S=1：100

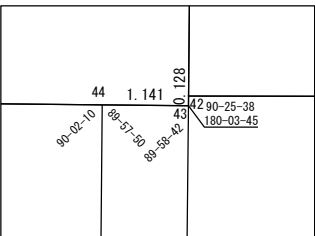

S=1：200

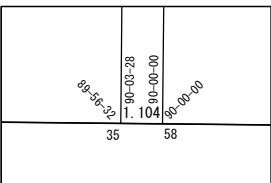

# 面積（座標法）計算書

地 番： W211-1

測点名	[1] X(i)	[2] X(i+1)-X(i-1)	[3] Y(i)	[4] Y(i+1)-Y(i-1)	[2]*[3]	[1]*[4]	方向角	夾 角	距 離
W211-39	-97720.538	6.252	-2614.673	18.948	-16346.147604	-1851580.677429	16-06-08	89-34-22	11.384
W211-37	-97709.601	15.009	-2611.515	-10.549	-39195.092184	1030714.296104	286-32-29	90-26-21	14.298
W211-1	-97705.530	2.590	-2625.222	-16.324	-6798.502392	1594927.424047	240-29-53	133-57-24	3.008
W211-2	-97707.011	-10.322	-2627.839	-5.241	27125.724348	512125.699193	196-31-46	136-01-53	9.223
W211-21	-97715.852	-13.528	-2630.463	13.166	35583.600020	-1286556.324104	106-31-46	90-00-00	16.471
合計				倍面積	369.582188	-369.582188			54.384
				面 積	184.7910942	184.7910942			

# 面積（座標法）計算書

地番：W211-2

測点名	[1] X(i)	[2] X(i+1)-X(i-1)	[3] Y(i)	[4] Y(i+1)-Y(i-1)	[2]*[3]	[1]*[4]	方向角	夾角	距離
W211-37	-97709.601	0.098	-2611.515	-35.977	-257.201822	3515299.255825	196-06-08	89-33-39	10.149
W211-38	-97719.351	-20.152	-2614.330	32.307	52685.220209	-3157022.845872	106-29-51	90-23-43	36.630
W211-36	-97729.753	-2.737	-2579.208	37.406	7059.363846	-3655644.603319	16-35-31	90-05-40	7.998
W211-10	-97722.088	10.303	-2576.924	0.855	-26550.927651	-83568.399854	331-34-00	134-58-29	3.000
W211-11	-97719.450	12.488	-2578.353	-34.591	-32197.634542	3380197.773180	286-32-29	134-58-29	34.594
合計				倍面積	738.820040	-738.820040			92.371
				面積	369.4100200	369.4100200			

# 面積（座標法）計算書

地 番： W211-3-1

測点名	[1] X(i)	[2] X(i+1)-X(i-1)	[3] Y(i)	[4] Y(i+1)-Y(i-1)	[2]*[3]	[1]*[4]	方向角	夾 角	距 離
W211-36	-97729.753	25.952	-2579.208	-30.489	-66935.727821	2979634.475335	286-29-51	89-54-20	36.630
W211-38	-97719.351	-5.130	-2614.330	-39.606	13411.642541	3870230.873098	196-06-08	89-36-17	16.166
W211-42	-97734.883	-15.568	-2618.814	-4.361	40770.462875	426223.460797	106-31-46	90-25-38	0.128
W211-43	-97734.920	-10.420	-2618.691	34.972	27287.201748	-3418008.674566	106-35-31	180-03-45	36.364
W211-58	-97745.303	5.166	-2583.842	39.483	-13349.331258	-3859264.382750	16-35-31	90-00-00	16.226
合計				倍面積	1184.248085	-1184.248085			105.514
				面 積	592.1240428	592.1240428			

面積（座標法）計算書

地番：W211-3-2

測点名	[1] X(i)	[2] X(i+1)-X(i-1)	[3] Y(i)	[4] Y(i+1)-Y(i-1)	[2]*[3]	[1]*[4]	方向角	夾角	距離
W211-44	-97736.013	-11.442	-2619.016	34.534	29966.436203	-3375239.939661	106-32-03	89-57-50	36.363
W211-35	-97746.361	-9.290	-2584.157	35.175	24007.644328	-3438215.829052	16-35-31	90-03-28	1.104
W211-58	-97745.303	11.442	-2583.842	-34.534	-29563.970010	3375560.773900	286-35-31	90-00-00	36.364
W211-43	-97734.920	9.290	-2618.691	-35.175	-24328.478567	3437813.362859	196-34-13	89-58-42	1.141
合計				倍面積	81.631953	-81.631953			74.972
				面積	40.8159768	40.8159768			

# 面積（座標法）計算書

地番：W211-3-3

測点名	[1] X(i)	[2] X(i+1)-X(i-1)	[3] Y(i)	[4] Y(i+1)-Y(i-1)	[2]*[3]	[1]*[4]	方向角	夾角	距離
W211-44	-97736.013	-14.563	-2619.016	-42.272	38140.100381	4131481.566465	196-34-13	90-02-10	25.991
W211-47	-97760.924	-35.292	-2626.429	27.427	92691.938214	-2681329.990356	106-35-31	90-01-18	36.353
W211-57	-97771.305	14.563	-2591.589	42.272	-37740.681517	-4132973.424675	16-35-31	90-00-00	26.027
W211-35	-97746.361	35.292	-2584.157	-27.427	-91200.080005	2680930.571492	286-32-03	89-56-32	36.363
合計				倍面積	1891.277073	-1891.277073			124.734
				面積	945.6385365	945.6385365			

# 面積（座標法）計算書

地番：W211-3-4

測点名	[1] X(i)	[2] X(i+1)-X(i-1)	[3] Y(i)	[4] Y(i+1)-Y(i-1)	[2]*[3]	[1]*[4]	方向角	夾角	距離
W211-59	-97797.576	15.877	-2599.417	42.710	-41271.312494	-4176949.488952	16-35-31	90-00-00	27.412
W211-57	-97771.305	36.652	-2591.589	-27.012	-94985.741409	2641003.531809	286-35-31	90-00-00	36.353
W211-47	-97760.924	-15.877	-2626.429	-42.710	41700.186726	4175384.095844	196-41-08	90-05-37	27.412
W211-60	-97787.182	-36.652	-2634.299	27.012	96551.134517	-2641432.406041	106-35-31	89-54-23	36.398
合計				倍面積	1994.267340	-1994.267340			127.575
				面積	997.1336703	997.1336703			

面積（座標法）計算書

地番：W211-3-5

測点名	[1] X(i)	[2] X(i+1)-X(i-1)	[3] Y(i)	[4] Y(i+1)-Y(i-1)	[2]*[3]	[1]*[4]	方向角	夾角	距離
W211-34	-97821.759	13.736	-2606.622	42.115	-35805.541780	-4119781.302096	16-35-31	89-55-52	25.234
W211-59	-97797.576	34.577	-2599.417	-27.677	-89880.551826	2706723.650836	286-35-31	90-00-00	36.398
W211-60	-97787.182	-13.736	-2634.299	-42.115	36185.720633	4118325.076949	196-41-08	90-05-37	25.191
W211-50	-97811.312	-34.577	-2641.532	27.677	91336.776973	-2707103.829690	106-39-39	89-58-31	36.439
合計				倍面積	1836.404000	-1836.404000			123.262
				面積	918.2020000	918.2020000			



# 面積（座標法）計算書

地番：W211-4

測点名	[1] X(i)	[2] X(i+1)-X(i-1)	[3] Y(i)	[4] Y(i+1)-Y(i-1)	[2]*[3]	[1]*[4]	方向角	夾角	距離
W211-50	-97811.312	8.514	-2641.532	-35.489	-22490.293393	3471213.291901	196-41-08	90-01-29	2.018
W211-51	-97813.245	-12.381	-2642.111	34.333	32712.928563	-3358237.150945	106-39-39	89-58-31	36.442
W211-33	-97823.693	-8.514	-2607.199	35.489	22197.977139	-3471652.692392	16-35-31	89-55-52	2.018
W211-34	-97821.759	12.381	-2606.622	-34.333	-32273.528072	3358529.467200	286-39-39	90-04-08	36.439
合計				倍面積	147.084236	-147.084236			76.917
				面積	73.5421181	73.5421181			

面積（座標法）計算書

地番：W211-5

測点名	[1] X(i)	[2] X(i+1)-X(i-1)	[3] Y(i)	[4] Y(i+1)-Y(i-1)	[2]*[3]	[1]*[4]	方向角	夾角	距離
W211-32	-97824.391	-9.875	-2607.407	35.537	25747.354120	-3476432.741249	16-35-31	89-55-56	0.728
W211-33	-97823.693	11.146	-2607.199	-34.705	-29059.672064	3394941.497370	286-39-39	90-04-08	36.442
W211-51	-97813.245	9.875	-2642.111	-35.537	-26090.052530	3476036.642693	227-27-16	120-47-37	0.848
W211-52	-97813.819	-11.146	-2642.736	34.705	29455.770620	-3394598.798960	106-39-35	59-12-19	36.878
合計				倍面積	53.400145	-53.400145			74.896
				面積	26.7000730	26.7000730			

# 面積（座標法）計算書

地 番： W211-6

測点名	[1] X(i)	[2] X(i+1)-X(i-1)	[3] Y(i)	[4] Y(i+1)-Y(i-1)	[2]*[3]	[1]*[4]	方向角	夾 角	距 離
W211-6	-97861.552	-25.419	-2644.158	28.125	67212.062731	-2752358.208255	92-30-01	135-02-45	5.000
W211-7	-97861.771	24.737	-2639.162	32.197	-65285.677613	-3150828.897997	47-27-55	134-57-54	36.914
W211-8	-97836.815	27.488	-2611.961	28.808	-71798.472111	-2818516.383133	32-23-51	164-55-56	3.000
W211-9	-97834.282	12.424	-2610.354	4.554	-32431.075476	-445579.774804	16-35-31	164-11-40	10.321
W211-32	-97824.391	20.464	-2607.407	-32.382	-53356.678574	3167793.199138	286-39-35	90-04-04	36.878
W211-52	-97813.819	-11.960	-2642.736	-59.881	31608.070274	5857141.414395	227-27-16	120-47-41	33.324
W211-31	-97836.352	-47.734	-2667.287	-1.422	127319.470773	139080.950652	137-27-16	90-00-00	34.206
合計				倍面積	3267.700004	-3267.700004			159.643
				面 積	1633.8500020	1633.8500020			

# 面積（座標法）計算書

地番：W211-7

測点名	[1] X(i)	[2] X(i+1)-X(i-1)	[3] Y(i)	[4] Y(i+1)-Y(i-1)	[2]*[3]	[1]*[4]	方向角	夾角	距離
W211-30	-97803.688	8.474	-2670.834	-30.484	-22632.160137	2981418.590626	228-45-02	90-00-00	17.332
W211-4	-97815.115	-14.424	-2683.865	-13.193	38711.011112	1290512.065713	183-06-09	134-21-07	3.000
W211-5	-97818.111	-21.236	-2684.028	16.578	56998.307342	-1621663.170787	137-27-16	134-21-07	24.758
W211-31	-97836.352	-5.478	-2667.287	30.646	14610.960119	-2998301.702671	47-27-16	90-00-00	18.874
W211-53	-97823.589	32.664	-2653.382	-3.547	-86669.349696	347015.448378	318-45-02	91-17-46	26.470
合計				倍面積	1018.768740	-1018.768740			90.434
				面積	509.3843704	509.3843704			

# 面積（座標法）計算書

地番：W211-8-1

測点名	[1] X(i)	[2] X(i+1)-X(i-1)	[3] Y(i)	[4] Y(i+1)-Y(i-1)	[2]*[3]	[1]*[4]	方向角	夾角	距離
W211-55	-97798.662	14.746	-2665.104	-23.069	-39300.833294	2256156.736537	228-45-02	90-00-00	7.622
W211-30	-97803.688	-24.927	-2670.834	11.722	66575.245221	-1146484.695473	138-45-02	90-00-00	26.470
W211-53	-97823.589	-14.746	-2653.382	23.069	39127.970861	-2256731.781971	47-27-16	88-42-14	7.624
W211-56	-97818.434	24.927	-2647.765	-11.722	-66000.199788	1146657.557907	318-45-02	91-17-46	26.298
合計				倍面積	402.182999	-402.182999			68.014
				面積	201.0914998	201.0914998			

面積（座標法）計算書

地番：W211-8-2

測点名	[1] X(i)	[2] X(i+1)-X(i-1)	[3] Y(i)	[4] Y(i+1)-Y(i-1)	[2]*[3]	[1]*[4]	方向角	夾角	距離
W211-56	-97818.434	-14.583	-2647.765	22.993	38611.712956	-2249116.777905	47-27-16	88-42-14	7.674
W211-51	-97813.245	24.830	-2642.111	-11.571	-65604.329502	1131773.975234	318-45-02	91-17-46	26.124
W211-29	-97793.604	14.583	-2659.336	-22.993	-38780.446591	2248545.861270	228-45-02	90-00-00	7.672
W211-55	-97798.662	-24.830	-2665.104	11.571	66175.246137	-1131605.241600	138-45-02	90-00-00	26.298
合計				倍面積	402.183000	-402.183000			67.768
				面積	201.0915000	201.0915000			

# 面積（座標法）計算書

地番：W211-9-1

測点名	[1] X(i)	[2] X(i+1)-X(i-1)	[3] Y(i)	[4] Y(i+1)-Y(i-1)	[2]*[3]	[1]*[4]	方向角	夾角	距離
W211-3	-97786.730	-2.106	-2651.498	-23.743	5584.864796	2321758.811673	228-45-02	122-03-54	10.425
W211-29	-97793.604	-26.515	-2659.336	9.386	70511.987176	-917938.118636	138-45-02	90-00-00	26.124
W211-51	-97813.245	2.106	-2642.111	23.743	-5565.093991	-2322388.356923	16-41-08	57-56-06	22.703
W211-54	-97791.498	26.515	-2635.593	-9.386	-69882.441926	917918.347831	286-41-08	90-00-00	16.604
合計				倍面積	649.316055	-649.316055			75.856
				面積	324.6580276	324.6580276			

# 面積（座標法）計算書

地 番： W211-9-2

測点名	[1] X(i)	[2] X(i+1)-X(i-1)	[3] Y(i)	[4] Y(i+1)-Y(i-1)	[2]*[3]	[1]*[4]	方向角	夾 角	距 離
W211-28	-97774.028	-7.968	-2647.728	-19.722	21098.106713	1928338.571045	196-31-46	90-00-00	13.250
W211-3	-97786.730	-17.470	-2651.498	12.135	46321.718192	-1186662.258451	106-41-08	90-09-22	16.604
W211-54	-97791.498	7.968	-2635.593	19.722	-21001.408748	-1928683.121779	16-41-08	90-00-00	13.296
W211-49	-97778.762	17.470	-2631.775	-12.135	-45977.167457	1186565.560486	286-31-46	89-50-38	16.640
合計				倍面積	441.248699	-441.248699			59.790
				面 積	220.6243497	220.6243497			



# 面積（座標法）計算書

地 番： W211-11

測点名	[1] X(i)	[2] X(i+1)-X(i-1)	[3] Y(i)	[4] Y(i+1)-Y(i-1)	[2]*[3]	[1]*[4]	方向角	夾 角	距 離
W211-49	-97778.762	5.258	-2631.775	18.948	-13838.230594	-1852680.682721	16-41-08	90-09-22	10.432
W211-48	-97768.770	14.735	-2628.780	-12.985	-38734.623915	1269496.156894	286-31-46	89-50-38	16.669
W211-27	-97764.027	-5.258	-2644.760	-18.948	13906.505795	1852401.491922	196-31-46	90-00-00	10.432
W211-28	-97774.028	-14.735	-2647.728	12.985	39013.814713	-1269564.432095	106-31-46	90-00-00	16.640
合計				倍面積	347.466000	-347.466000			54.173
				面 積	173.7330000	173.7330000			

# 面積（座標法）計算書

地 番： W211-12

測点名	[1] X(i)	[2] X(i+1)-X(i-1)	[3] Y(i)	[4] Y(i+1)-Y(i-1)	[2]*[3]	[1]*[4]	方向角	夾 角	距 離
W211-48	-97768.770	3.103	-2628.780	18.331	-8156.979958	-1792231.098718	16-41-08	90-09-22	8.190
W211-47	-97760.924	14.160	-2626.429	4.231	-37190.729708	-413577.961253	16-34-13	179-53-05	6.588
W211-46	-97754.609	11.065	-2624.550	-14.127	-29040.405847	1380947.370935	286-31-46	89-57-33	16.696
W211-26	-97749.859	-9.418	-2640.555	-20.210	24868.237725	1975553.003400	196-31-46	90-00-00	14.779
W211-27	-97764.027	-18.910	-2644.760	11.775	50013.063787	-1151184.500362	106-31-46	90-00-00	16.669
合計				倍面積	493.185998	-493.185998			62.922
				面 積	246.5929991	246.5929991			

# 面積（座標法）計算書

地番：W211-13

測点名	[1] X(i)	[2] X(i+1)-X(i-1)	[3] Y(i)	[4] Y(i+1)-Y(i-1)	[2]*[3]	[1]*[4]	方向角	夾角	距離
W211-46	-97754.609	5.098	-2624.550	18.936	-13378.779812	-1851058.094898	16-34-13	90-02-27	10.274
W211-45	-97744.762	14.600	-2621.620	-13.083	-38274.967338	1278746.597866	286-31-46	89-57-33	16.703
W211-25	-97740.010	-5.098	-2637.632	-18.936	13445.468581	1850781.637665	196-31-46	90-00-00	10.274
W211-26	-97749.859	-14.600	-2640.555	13.083	38551.424571	-1278813.286635	106-31-46	90-00-00	16.696
合計				倍面積	343.146001	-343.146001			53.947
				面積	171.5730005	171.5730005			

# 面積（座標法）計算書

地番：W211-14

測点名	[1] X(i)	[2] X(i+1)-X(i-1)	[3] Y(i)	[4] Y(i+1)-Y(i-1)	[2]*[3]	[1]*[4]	方向角	夾角	距離
W211-45	-97744.762	5.090	-2621.620	18.941	-13344.119853	-1851396.942363	16-34-13	90-02-27	10.269
W211-43	-97734.920	14.596	-2618.691	-13.091	-38223.380398	1279459.560163	286-31-46	89-57-33	16.710
W211-24	-97730.165	-5.090	-2634.711	-18.941	13410.754033	1851120.470545	196-31-46	90-00-00	10.269
W211-25	-97740.010	-14.596	-2637.632	13.091	38499.852216	-1279526.194343	106-31-46	90-00-00	16.703
合計				倍面積	343.105998	-343.105998			53.951
				面積	171.5529994	171.5529994			

# 面積（座標法）計算書

地 番： W211-15

測点名	[1] X(i)	[2] X(i+1)-X(i-1)	[3] Y(i)	[4] Y(i+1)-Y(i-1)	[2]*[3]	[1]*[4]	方向角	夾 角	距 離
W211-21	-97715.852	-9.627	-2630.463	-20.038	25323.247359	1958023.408660	196-31-46	90-00-00	14.930
W211-24	-97730.165	-19.031	-2634.711	11.649	50140.718079	-1138476.131267	106-31-46	90-00-00	16.582
W211-42	-97734.883	9.627	-2618.814	20.038	-25211.101693	-1958404.746993	16-06-08	89-34-22	14.930
W211-39	-97720.538	19.031	-2614.673	-11.649	-49759.379746	1138363.985601	286-31-46	90-25-38	16.471
合計				倍面積	493.483999	-493.483999			62.913
				面 積	246.7419999	246.7419999			