



世界測地系

面積一覧表


地番名	地積
W216-1	230.90 m <sup>2</sup>
W216-2	216.29 m <sup>2</sup>
W216-3	279.55 m <sup>2</sup>
W216-5	220.05 m <sup>2</sup>
W216-6	242.25 m <sup>2</sup>
W216-7-1	194.38 m <sup>2</sup>
W216-7-3	187.02 m <sup>2</sup>
W216-7-4	3.00 m <sup>2</sup>
W216-8-1	179.08 m <sup>2</sup>
W216-8-2	195.22 m <sup>2</sup>
W216-8-3	188.43 m <sup>2</sup>
W216-8-4	184.79 m <sup>2</sup>
W216-8-5	293.94 m <sup>2</sup>
W216-8-6	49.61 m <sup>2</sup>
W216-8-7	190.02 m <sup>2</sup>
W216-8-8	190.02 m <sup>2</sup>
W216-8-9	15.73 m <sup>2</sup>
W216-8-10	7.21 m <sup>2</sup>
W216-8-11	3.61 m <sup>2</sup>
W216-8-12	114.96 m <sup>2</sup>
W216-8-13	26.01 m <sup>2</sup>
W216-9	210.98 m <sup>2</sup>
W216-10	210.98 m <sup>2</sup>
W216-11	460.20 m <sup>2</sup>
合計	4094.23 m <sup>2</sup>

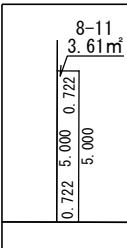


拡大図 1/250

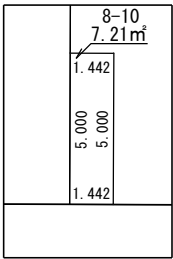

拡大図 1/250

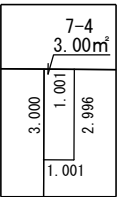

拡大図 1/250

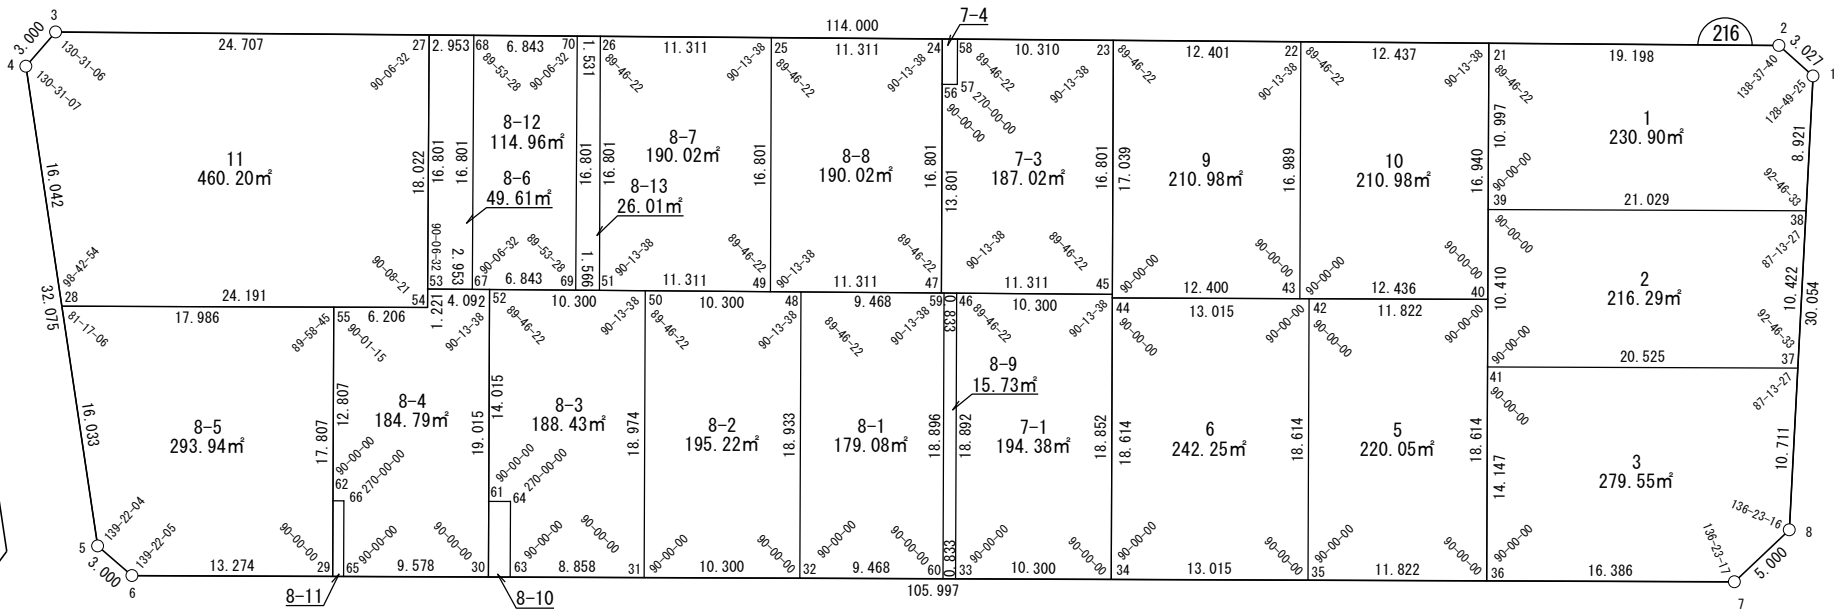

座 標 一 覧 表

測 点 名	X 座 標	Y 座 標
W216-1	-97897.132	-2390.551
W216-2	-97896.720	-2393.551
W216-3	-97959.728	-2488.556
W216-4	-97962.706	-2488.920
W216-5	-97986.348	-2467.244
W216-6	-97986.706	-2464.265
W216-7	-97927.772	-2376.162
W216-8	-97922.892	-2375.071
W216-21	-97907.331	-2409.550
W216-22	-97914.204	-2419.914
W216-23	-97921.058	-2430.248
W216-24	-97927.310	-2439.674
W216-25	-97933.561	-2449.100
W216-26	-97939.812	-2458.526

測 点 名	X 座 標	Y 座 標
W216-27	-97946.072	-2467.966
W216-28	-97974.530	-2478.079
W216-29	-97979.326	-2453.232
W216-30	-97973.599	-2444.671
W216-31	-97967.872	-2436.110
W216-32	-97962.146	-2427.549
W216-33	-97956.418	-2418.987
W216-34	-97950.692	-2410.426
W216-35	-97943.455	-2399.608
W216-36	-97936.882	-2389.782
W216-37	-97913.712	-2380.588
W216-38	-97904.778	-2385.956
W216-39	-97916.471	-2403.435
W216-40	-97921.411	-2400.131
W216-41	-97925.124	-2397.647
W216-42	-97927.984	-2409.957
W216-43	-97928.326	-2410.468

測 点 名	X 座 標	Y 座 標
W216-44	-97935.220	-2420.775
W216-45	-97935.023	-2420.907
W216-46	-97940.715	-2429.491
W216-47	-97941.274	-2430.333
W216-48	-97946.409	-2438.076
W216-49	-97947.525	-2439.759
W216-50	-97952.102	-2446.659
W216-51	-97953.777	-2449.185
W216-52	-97957.794	-2455.243
W216-53	-97960.056	-2458.653
W216-54	-97961.072	-2457.976
W216-55	-97964.525	-2463.133
W216-56	-97929.803	-2438.006
W216-57	-97929.247	-2437.175
W216-58	-97926.756	-2438.840
W216-59	-97941.176	-2430.185
W216-60	-97956.881	-2419.679

測 点 名	X 座 標	Y 座 標
W216-61	-97969.443	-2447.451
W216-62	-97975.170	-2456.012
W216-63	-97972.797	-2443.472
W216-64	-97968.641	-2446.252
W216-65	-97978.925	-2452.632
W216-66	-97974.769	-2455.412
W216-67	-97958.424	-2456.192
W216-68	-97944.440	-2465.505
W216-69	-97954.642	-2450.490
W216-70	-97940.658	-2459.802

# 面積（座標法）計算書

地 番： W216-1

測点名	[1] X(i)	[2] X(i+1)-X(i-1)	[3] Y(i)	[4] Y(i+1)-Y(i-1)	[2]*[3]	[1]*[4]	方向角	夾 角	距 離
W216-38	-97904.778	19.339	-2385.956	12.884	-46141.788532	-1261420.125472	328-59-46	92-46-33	8.921
W216-1	-97897.132	8.058	-2390.551	-7.595	-19264.039902	743481.706996	277-49-11	128-49-25	3.027
W216-2	-97896.720	-10.199	-2393.551	-18.998	24411.080879	1859871.168358	236-26-51	138-37-40	19.198
W216-21	-97907.331	-19.751	-2409.550	-9.885	47590.574086	967795.253333	146-13-13	89-46-22	10.997
W216-39	-97916.471	2.552	-2403.435	23.593	-6134.022331	-2310189.807415	56-13-13	90-00-00	21.029
合計				倍面積	461.804199	-461.804199			63.172
				面 積	230.9020998	230.9020998			

# 面積（座標法）計算書

地 番： W216-2

測点名	[1] X(i)	[2] X(i+1)-X(i-1)	[3] Y(i)	[4] Y(i+1)-Y(i-1)	[2]*[3]	[1]*[4]	方向角	夾 角	距 離
W216-37	-97913.712	20.345	-2380.588	11.691	-48433.302557	-1144738.637353	328-59-46	92-46-33	10.422
W216-38	-97904.778	-2.759	-2385.956	-22.848	6583.038666	2236911.440626	236-13-13	87-13-27	21.029
W216-39	-97916.471	-20.345	-2403.435	-11.691	48898.143964	1144770.894560	146-13-13	90-00-00	10.410
W216-41	-97925.124	2.759	-2397.647	22.848	-6615.295874	-2237376.282034	56-13-13	90-00-00	20.525
合計				倍面積	432.584199	-432.584199			62.386
				面 積	216.2920997	216.2920997			

# 面積（座標法）計算書

地 番： W216-3

測点名	[1] X(i)	[2] X(i+1)-X(i-1)	[3] Y(i)	[4] Y(i+1)-Y(i-1)	[2]*[3]	[1]*[4]	方向角	夾 角	距 離
W216-41	-97925.124	-23.170	-2397.647	-9.194	55554.564553	900332.898682	146-13-13	90-00-00	14.147
W216-36	-97936.882	-2.648	-2389.782	21.485	6328.485497	-2104203.971618	56-13-13	90-00-00	16.386
W216-7	-97927.772	13.990	-2376.162	14.711	-33242.700728	-1440620.345909	12-36-30	136-23-17	5.000
W216-8	-97922.892	14.060	-2375.071	-4.426	-33393.296497	433358.542604	328-59-46	136-23-16	10.711
W216-37	-97913.712	-2.231	-2380.588	-22.577	5312.058776	2210573.764638	236-13-13	87-13-27	20.525
合計				倍面積	559.111601	-559.111601			66.769
				面 積	279.5558008	279.5558008			

# 面積（座標法）計算書

地番：W216-5

測点名	[1] X(i)	[2] X(i+1)-X(i-1)	[3] Y(i)	[4] Y(i+1)-Y(i-1)	[2]*[3]	[1]*[4]	方向角	夾角	距離
W216-35	-97943.455	-8.898	-2399.608	20.175	21352.029660	-1976058.065920	56-13-13	90-00-00	11.822
W216-36	-97936.882	22.044	-2389.782	-0.523	-52681.229867	51201.304094	326-13-13	90-00-00	18.614
W216-40	-97921.411	8.898	-2400.131	-20.175	-21356.681594	1975613.309787	236-13-13	90-00-00	11.822
W216-42	-97927.984	-22.044	-2409.957	0.523	53125.985999	-51196.652160	146-13-13	90-00-00	18.614
合計				倍面積	440.104197	-440.104197			60.872
				面積	220.0520989	220.0520989			

面積（座標法）計算書

地番：W216-6

測点名	[1] X(i)	[2] X(i+1)-X(i-1)	[3] Y(i)	[4] Y(i+1)-Y(i-1)	[2]*[3]	[1]*[4]	方向角	夾角	距離
W216-42	-97927.984	8.235	-2409.957	-21.167	-19846.001836	2072825.207162	236-13-13	90-00-00	13.015
W216-44	-97935.220	-22.707	-2420.775	-0.469	54969.744449	45886.009912	146-13-13	90-00-00	18.614
W216-34	-97950.692	-8.235	-2410.426	21.167	19849.860216	-2073305.852983	56-13-13	90-00-00	13.015
W216-35	-97943.455	22.707	-2399.608	0.469	-54489.098628	-45889.868292	326-13-13	90-00-00	18.614
合計				倍面積	484.504201	-484.504201			63.258
				面積	242.2521009	242.2521009			

# 面積（座標法）計算書

地 番： W216-7-1

測点名	[1] X(i)	[2] X(i+1)-X(i-1)	[3] Y(i)	[4] Y(i+1)-Y(i-1)	[2]*[3]	[1]*[4]	方向角	夾 角	距 離
W216-33	-97956.418	-9.976	-2418.987	19.065	24132.152111	-1867576.585900	56-13-13	90-00-00	10.300
W216-34	-97950.692	21.396	-2410.426	-1.920	-51573.195119	188088.503006	326-13-13	90-00-00	18.852
W216-45	-97935.023	9.976	-2420.907	-19.065	-24151.308659	1867168.665151	236-26-51	90-13-38	10.300
W216-46	-97940.715	-21.396	-2429.491	1.920	51981.115868	-188069.346458	146-13-13	89-46-22	18.892
合計				倍面積	388.764200	-388.764200			58.344
				面 積	194.3821001	194.3821001			

# 面積（座標法）計算書

地 番： W216-7-3

測点名	[1] X(i)	[2] X(i+1)-X(i-1)	[3] Y(i)	[4] Y(i+1)-Y(i-1)	[2]*[3]	[1]*[4]	方向角	夾 角	距 離
W216-58	-97926.756	-8.189	-2438.840	-6.926	19970.472501	678260.508828	146-13-13	89-46-22	2.996
W216-57	-97929.247	-3.047	-2437.175	0.834	7425.153281	-81678.451127	236-13-13	270-00-00	1.001
W216-56	-97929.803	-12.027	-2438.006	6.841	29322.383482	-669978.034632	146-13-13	90-00-00	13.801
W216-47	-97941.274	-5.219	-2430.333	17.099	12685.081560	-1674707.323347	56-26-51	90-13-38	11.311
W216-45	-97935.023	20.216	-2420.907	0.085	-48940.355947	-8304.018290	326-13-13	89-46-22	16.801
W216-23	-97921.058	8.266	-2430.248	-17.933	-20088.690747	1756033.274437	236-26-51	90-13-38	10.310
合計				倍面積	374.044132	-374.044132			56.220
				面 積	187.0220661	187.0220661			



面積（座標法）計算書

地番：W216-7-4

測点名	[1] X(i)	[2] X(i+1)-X(i-1)	[3] Y(i)	[4] Y(i+1)-Y(i-1)	[2]*[3]	[1]*[4]	方向角	夾角	距離
W216-24	-97927.310	-3.047	-2439.674	0.834	7432.769056	-81676.835418	146-13-13	89-46-22	3.000
W216-56	-97929.803	-1.937	-2438.006	2.500	4722.835270	-244799.317468	56-13-13	90-00-00	1.001
W216-57	-97929.247	3.047	-2437.175	-0.834	-7425.153281	81678.451127	326-13-13	90-00-00	2.996
W216-58	-97926.756	1.937	-2438.840	-2.500	-4724.450979	244791.701693	236-26-51	90-13-38	1.001
合計				倍面積	6.000066	-6.000066			7.998
				面積	3.0000331	3.0000331			

# 面積（座標法）計算書

地 番： W216-8-1

測点名	[1] X(i)	[2] X(i+1)-X(i-1)	[3] Y(i)	[4] Y(i+1)-Y(i-1)	[2]*[3]	[1]*[4]	方向角	夾 角	距 離
W216-59	-97941.176	10.473	-2430.185	-18.397	-25450.582983	1801774.866514	236-26-51	90-13-38	9.468
W216-48	-97946.409	-20.970	-2438.076	2.636	51126.306495	-258221.304975	146-13-13	89-46-22	18.933
W216-32	-97962.146	-10.473	-2427.549	18.397	25422.973266	-1802160.640092	56-13-13	90-00-00	9.468
W216-60	-97956.881	20.970	-2419.679	-2.636	-50740.532917	258248.914692	326-13-13	90-00-00	18.896
合計				倍面積	358.163860	-358.163860			56.765
				面 積	179.0819305	179.0819305			

# 面積（座標法）計算書

地番：W216-8-2

測点名	[1] X(i)	[2] X(i+1)-X(i-1)	[3] Y(i)	[4] Y(i+1)-Y(i-1)	[2]*[3]	[1]*[4]	方向角	夾角	距離
W216-31	-97967.872	-10.044	-2436.110	19.111	24468.382127	-1872238.174716	56-13-13	90-00-00	10.300
W216-32	-97962.146	21.464	-2427.549	-1.966	-52104.235696	192562.387022	326-13-13	90-00-00	18.933
W216-48	-97946.409	10.044	-2438.076	-19.111	-24488.125510	1871827.987135	236-26-51	90-13-38	10.300
W216-50	-97952.102	-21.464	-2446.659	1.966	52514.423276	-192542.643639	146-13-13	89-46-22	18.974
合計				倍面積	390.444198	-390.444198			58.507
				面積	195.2220991	195.2220991			

## 面 積 ( 座 標 法 ) 計 算 書

地 番 : W216-8-3

測点名	[1] X(i)	[2] X(i+1)-X(i-1)	[3] Y(i)	[4] Y(i+1)-Y(i-1)	[2]*[3]	[1]*[4]	方向角	夾 角	距 離
W216-52	-97957.794	-17.342	-2455.243	-0.792	42578.175344	77543.443908	146-13-13	89-46-22	14.015
W216-61	-97969.443	-10.847	-2447.451	8.991	26547.772877	-880826.753349	56-13-13	90-00-00	1.442
W216-64	-97968.641	-3.354	-2446.252	3.979	8205.092239	-389776.104481	146-13-13	270-00-00	5.000
W216-63	-97972.797	0.769	-2443.472	10.143	-1879.333129	-993697.124724	56-13-13	90-00-00	8.858
W216-31	-97967.872	20.696	-2436.110	-3.187	-50417.441298	312221.622811	326-13-13	90-00-00	18.974
W216-50	-97952.102	10.078	-2446.659	-19.133	-24657.401986	1874158.051788	236-26-51	90-13-38	10.300
合計				倍面積	376.864047	-376.864047			58.589
				面 積	188.4320238	188.4320238			

# 面積（座標法）計算書

地 番： W216-8-4

測点名	[1] X(i)	[2] X(i+1)-X(i-1)	[3] Y(i)	[4] Y(i+1)-Y(i-1)	[2]*[3]	[1]*[4]	方向角	夾 角	距 離
W216-55	-97964.525	-14.098	-2463.133	1.964	34724.480425	-192406.787639	146-13-13	90-01-15	12.807
W216-62	-97975.170	-10.244	-2456.012	7.721	25159.205163	-756475.892388	56-13-13	90-00-00	0.722
W216-66	-97974.769	-3.754	-2455.412	3.380	9218.777289	-331166.783618	146-13-13	270-00-00	5.000
W216-65	-97978.925	1.170	-2452.632	10.741	-2868.483911	-1052410.772430	56-13-13	90-00-00	9.578
W216-30	-97973.599	21.130	-2444.671	-2.611	-51656.495812	255815.463518	326-13-13	90-00-00	19.015
W216-52	-97957.794	13.543	-2455.243	-13.982	-33251.889805	1369676.198983	236-26-51	90-13-38	4.092
W216-53	-97960.056	-3.278	-2458.653	-2.733	8059.676450	267734.961974	146-20-19	89-53-28	1.221
W216-54	-97961.072	-4.469	-2457.976	-4.480	10984.314318	438864.027481	236-11-58	269-51-39	6.206
合計				倍面積	369.584118	-369.584118			58.641
				面 積	184.7920595	184.7920595			

面積（座標法）計算書

地番：W216-8-5

測点名	[1] X(i)	[2] X(i+1)-X(i-1)	[3] Y(i)	[4] Y(i+1)-Y(i-1)	[2]*[3]	[1]*[4]	方向角	夾角	距離
W216-55	-97964.525	4.796	-2463.133	-24.847	-11812.851968	2434087.644277	236-11-58	89-58-45	17.986
W216-28	-97974.530	-21.823	-2478.079	-4.110	54080.210345	402720.269833	137-29-04	81-17-06	16.033
W216-5	-97986.348	-12.176	-2467.244	13.814	30041.111628	-1353570.441109	96-51-08	139-22-04	3.000
W216-6	-97986.706	7.022	-2464.265	14.011	-17304.489355	-1372934.854437	56-13-13	139-22-05	13.274
W216-29	-97979.326	22.181	-2453.232	1.132	-54416.096448	-110890.502765	326-13-13	90-00-00	17.807
合計				倍面積	587.884200	-587.884200			68.100
				面積	293.9421002	293.9421002			

# 面積（座標法）計算書

地 番： W216-8-6

測点名	[1] X(i)	[2] X(i+1)-X(i-1)	[3] Y(i)	[4] Y(i+1)-Y(i-1)	[2]*[3]	[1]*[4]	方向角	夾 角	距 離
W216-27	-97946.072	-15.616	-2467.966	6.851	38538.789851	-671064.260586	146-20-19	89-53-28	16.801
W216-53	-97960.056	-12.351	-2458.653	11.773	30367.860500	-1153303.499161	56-26-51	90-06-32	2.953
W216-67	-97958.424	15.616	-2456.192	-6.851	-38354.944115	671148.884672	326-20-19	89-53-28	16.801
W216-68	-97944.440	12.351	-2465.505	-11.773	-30452.484586	1153119.653425	236-26-51	90-06-32	2.953
合計				倍面積	99.221650	-99.221650			39.508
				面 積	49.6108250	49.6108250			

# 面積（座標法）計算書

地 番： W216-8-7

測点名	[1] X(i)	[2] X(i+1)-X(i-1)	[3] Y(i)	[4] Y(i+1)-Y(i-1)	[2]*[3]	[1]*[4]	方向角	夾 角	距 離
W216-51	-97953.777	-7.713	-2449.185	18.767	18890.633361	-1838308.202829	56-26-51	90-13-38	11.311
W216-49	-97947.525	20.216	-2439.759	0.085	-49321.460261	-8305.078406	326-13-13	89-46-22	16.801
W216-25	-97933.561	7.713	-2449.100	-18.767	-18889.979365	1837928.812624	236-26-51	90-13-38	11.311
W216-26	-97939.812	-20.216	-2458.526	-0.085	49700.850466	8304.424410	146-13-13	89-46-22	16.801
合計				倍面積	380.044200	-380.044200			56.224
				面 積	190.0221002	190.0221002			



# 面積（座標法）計算書

地 番： W216-8-8

測点名	[1] X(i)	[2] X(i+1)-X(i-1)	[3] Y(i)	[4] Y(i+1)-Y(i-1)	[2]*[3]	[1]*[4]	方向角	夾 角	距 離
W216-49	-97947.525	-7.713	-2439.759	18.767	18817.930783	-1838190.883308	56-26-51	90-13-38	11.311
W216-47	-97941.274	20.216	-2430.333	0.085	-49130.908104	-8304.548348	326-13-13	89-46-22	16.801
W216-24	-97927.310	7.713	-2439.674	-18.767	-18817.276787	1837811.493103	236-26-51	90-13-38	11.311
W216-25	-97933.561	-20.216	-2449.100	-0.085	49510.298308	8303.894352	146-13-13	89-46-22	16.801
合計				倍面積	380.044200	-380.044200			56.224
				面 積	190.0221002	190.0221002			

面積（座標法）計算書

地番：W216-8-9

測点名	[1] X(i)	[2] X(i+1)-X(i-1)	[3] Y(i)	[4] Y(i+1)-Y(i-1)	[2]*[3]	[1]*[4]	方向角	夾角	距離
W216-33	-97956.418	16.166	-2418.987	-9.812	-39105.046529	961164.050686	326-13-13	90-00-00	18.892
W216-46	-97940.715	15.243	-2429.491	-11.198	-37032.308807	1096739.442854	236-26-51	90-13-38	0.833
W216-59	-97941.176	-16.166	-2430.185	9.812	39286.071906	-961014.485648	146-13-13	89-46-22	18.896
W216-60	-97956.881	-15.243	-2419.679	11.198	36882.743769	-1096920.468231	56-13-13	90-00-00	0.833
合計				倍面積	31.460339	-31.460339			39.454
				面積	15.7301696	15.7301696			

面積（座標法）計算書

地番：W216-8-10

測点名	[1] X(i)	[2] X(i+1)-X(i-1)	[3] Y(i)	[4] Y(i+1)-Y(i-1)	[2]*[3]	[1]*[4]	方向角	夾角	距離
W216-30	-97973.599	-3.354	-2444.671	3.979	8199.787903	-389795.828972	56-13-13	90-00-00	1.442
W216-63	-97972.797	4.958	-2443.472	-1.581	-12113.931947	154936.732204	326-13-13	90-00-00	5.000
W216-64	-97968.641	3.354	-2446.252	-3.979	-8205.092239	389776.104481	236-13-13	90-00-00	1.442
W216-61	-97969.443	-4.958	-2447.451	1.581	12133.656439	-154931.427867	146-13-13	90-00-00	5.000
合計				倍面積	14.420154	-14.420154			12.884
				面積	7.2100774	7.2100774			

# 面積（座標法）計算書

地 番： W216-8-11

測点名	[1] X(i)	[2] X(i+1)-X(i-1)	[3] Y(i)	[4] Y(i+1)-Y(i-1)	[2]*[3]	[1]*[4]	方向角	夾 角	距 離
W216-62	-97975.170	-4.557	-2456.012	2.180	11192.898467	-213574.425372	146-13-13	90-00-00	5.000
W216-29	-97979.326	-3.754	-2453.232	3.380	9210.592978	-331182.188009	56-13-13	90-00-00	0.722
W216-65	-97978.925	4.557	-2452.632	-2.180	-11177.494075	213582.609683	326-13-13	90-00-00	5.000
W216-66	-97974.769	3.754	-2455.412	-3.380	-9218.777289	331166.783618	236-13-13	90-00-00	0.722
合計				倍面積	7.220080	-7.220080			11.444
				面 積	3.6100402	3.6100402			

面積（座標法）計算書

地番：W216-8-12

測点名	[1] X(i)	[2] X(i+1)-X(i-1)	[3] Y(i)	[4] Y(i+1)-Y(i-1)	[2]*[3]	[1]*[4]	方向角	夾角	距離
W216-67	-97958.424	-10.202	-2456.192	15.015	25056.853030	-1470836.675270	56-26-51	90-06-32	6.843
W216-69	-97954.642	17.766	-2450.490	-3.610	-43534.245533	353582.839702	326-20-19	89-53-28	16.801
W216-70	-97940.658	10.202	-2459.802	-15.015	-25093.676974	1470569.927503	236-26-51	90-06-32	6.843
W216-68	-97944.440	-17.766	-2465.505	3.610	43800.993300	-353546.015757	146-20-19	89-53-28	16.801
合計				倍面積	229.923823	-229.923823			47.288
				面積	114.9619117	114.9619117			

# 面積（座標法）計算書

地番：W216-8-13

測点名	[1] X(i)	[2] X(i+1)-X(i-1)	[3] Y(i)	[4] Y(i+1)-Y(i-1)	[2]*[3]	[1]*[4]	方向角	夾角	距離
W216-69	-97954.642	-13.118	-2450.490	10.617	32146.141316	-1039979.743223	56-26-51	90-06-32	1.566
W216-51	-97953.777	14.830	-2449.185	-8.036	-36320.514155	787204.041410	326-13-13	89-46-22	16.801
W216-26	-97939.812	13.118	-2458.526	-10.617	-32251.565946	1039822.297727	236-26-51	90-13-38	1.531
W216-70	-97940.658	-14.830	-2459.802	8.036	36477.959651	-787098.616779	146-20-19	89-53-28	16.801
合計				倍面積	52.020865	-52.020865			36.699
				面積	26.0104325	26.0104325			

# 面積（座標法）計算書

地 番： W216-9

測点名	[1] X(i)	[2] X(i+1)-X(i-1)	[3] Y(i)	[4] Y(i+1)-Y(i-1)	[2]*[3]	[1]*[4]	方向角	夾 角	距 離
W216-22	-97914.204	7.267	-2419.914	-19.781	-17586.683682	1936794.729452	236-26-51	90-13-38	12.401
W216-23	-97921.058	-21.016	-2430.248	-0.861	51074.080230	84302.902445	146-13-13	89-46-22	17.039
W216-44	-97935.220	-7.267	-2420.775	19.781	17592.940455	-1937210.436879	56-13-13	90-00-00	12.400
W216-43	-97928.326	21.016	-2410.468	0.861	-50658.372803	-84309.159218	326-13-13	90-00-00	16.989
合計				倍面積	421.964200	-421.964200			58.829
				面 積	210.9821003	210.9821003			

面積（座標法）計算書

地番：W216-10

測点名	[1] X(i)	[2] X(i+1)-X(i-1)	[3] Y(i)	[4] Y(i+1)-Y(i-1)	[2]*[3]	[1]*[4]	方向角	夾角	距離
W216-43	-97928.326	-7.207	-2410.468	19.783	17371.337309	-1937326.447114	56-13-13	90-00-00	12.436
W216-40	-97921.411	20.995	-2400.131	0.918	-50390.806397	-89915.356421	326-13-13	90-00-00	16.940
W216-21	-97907.331	7.207	-2409.550	-19.783	-17364.719898	1936911.100325	236-26-51	90-13-38	12.437
W216-22	-97914.204	-20.995	-2419.914	-0.918	50806.153187	89908.739010	146-13-13	89-46-22	16.989
合計				倍面積	421.964200	-421.964200			58.802
				面積	210.9821001	210.9821001			



# 面積（座標法）計算書

地番：W216-11

測点名	[1] X(i)	[2] X(i+1)-X(i-1)	[3] Y(i)	[4] Y(i+1)-Y(i-1)	[2]*[3]	[1]*[4]	方向角	夾角	距離
W216-3	-97959.728	-16.633	-2488.556	-20.954	41393.290307	2052675.562400	186-57-57	130-31-06	3.000
W216-4	-97962.706	-14.802	-2488.920	10.477	36841.136332	-1026366.584294	137-29-04	130-31-07	16.042
W216-28	-97974.530	1.633	-2478.079	30.944	-4047.747882	-3031676.021527	56-11-58	98-42-54	24.191
W216-54	-97961.072	28.458	-2457.976	10.113	-69948.518869	-990713.906920	326-20-19	90-08-21	18.022
W216-27	-97946.072	1.344	-2467.966	-30.580	-3317.751033	2995160.541485	236-26-51	90-06-32	24.707
合計				倍面積	920.408855	-920.408855			85.962
				面積	460.2044279	460.2044279			