



面積一覧表

地番名	地積
7号緑地	16958.83 m ²
1	12.50 m ²
合計	16971.33 m ²

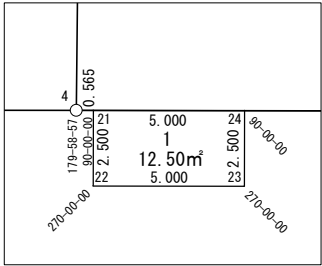


S=1/250

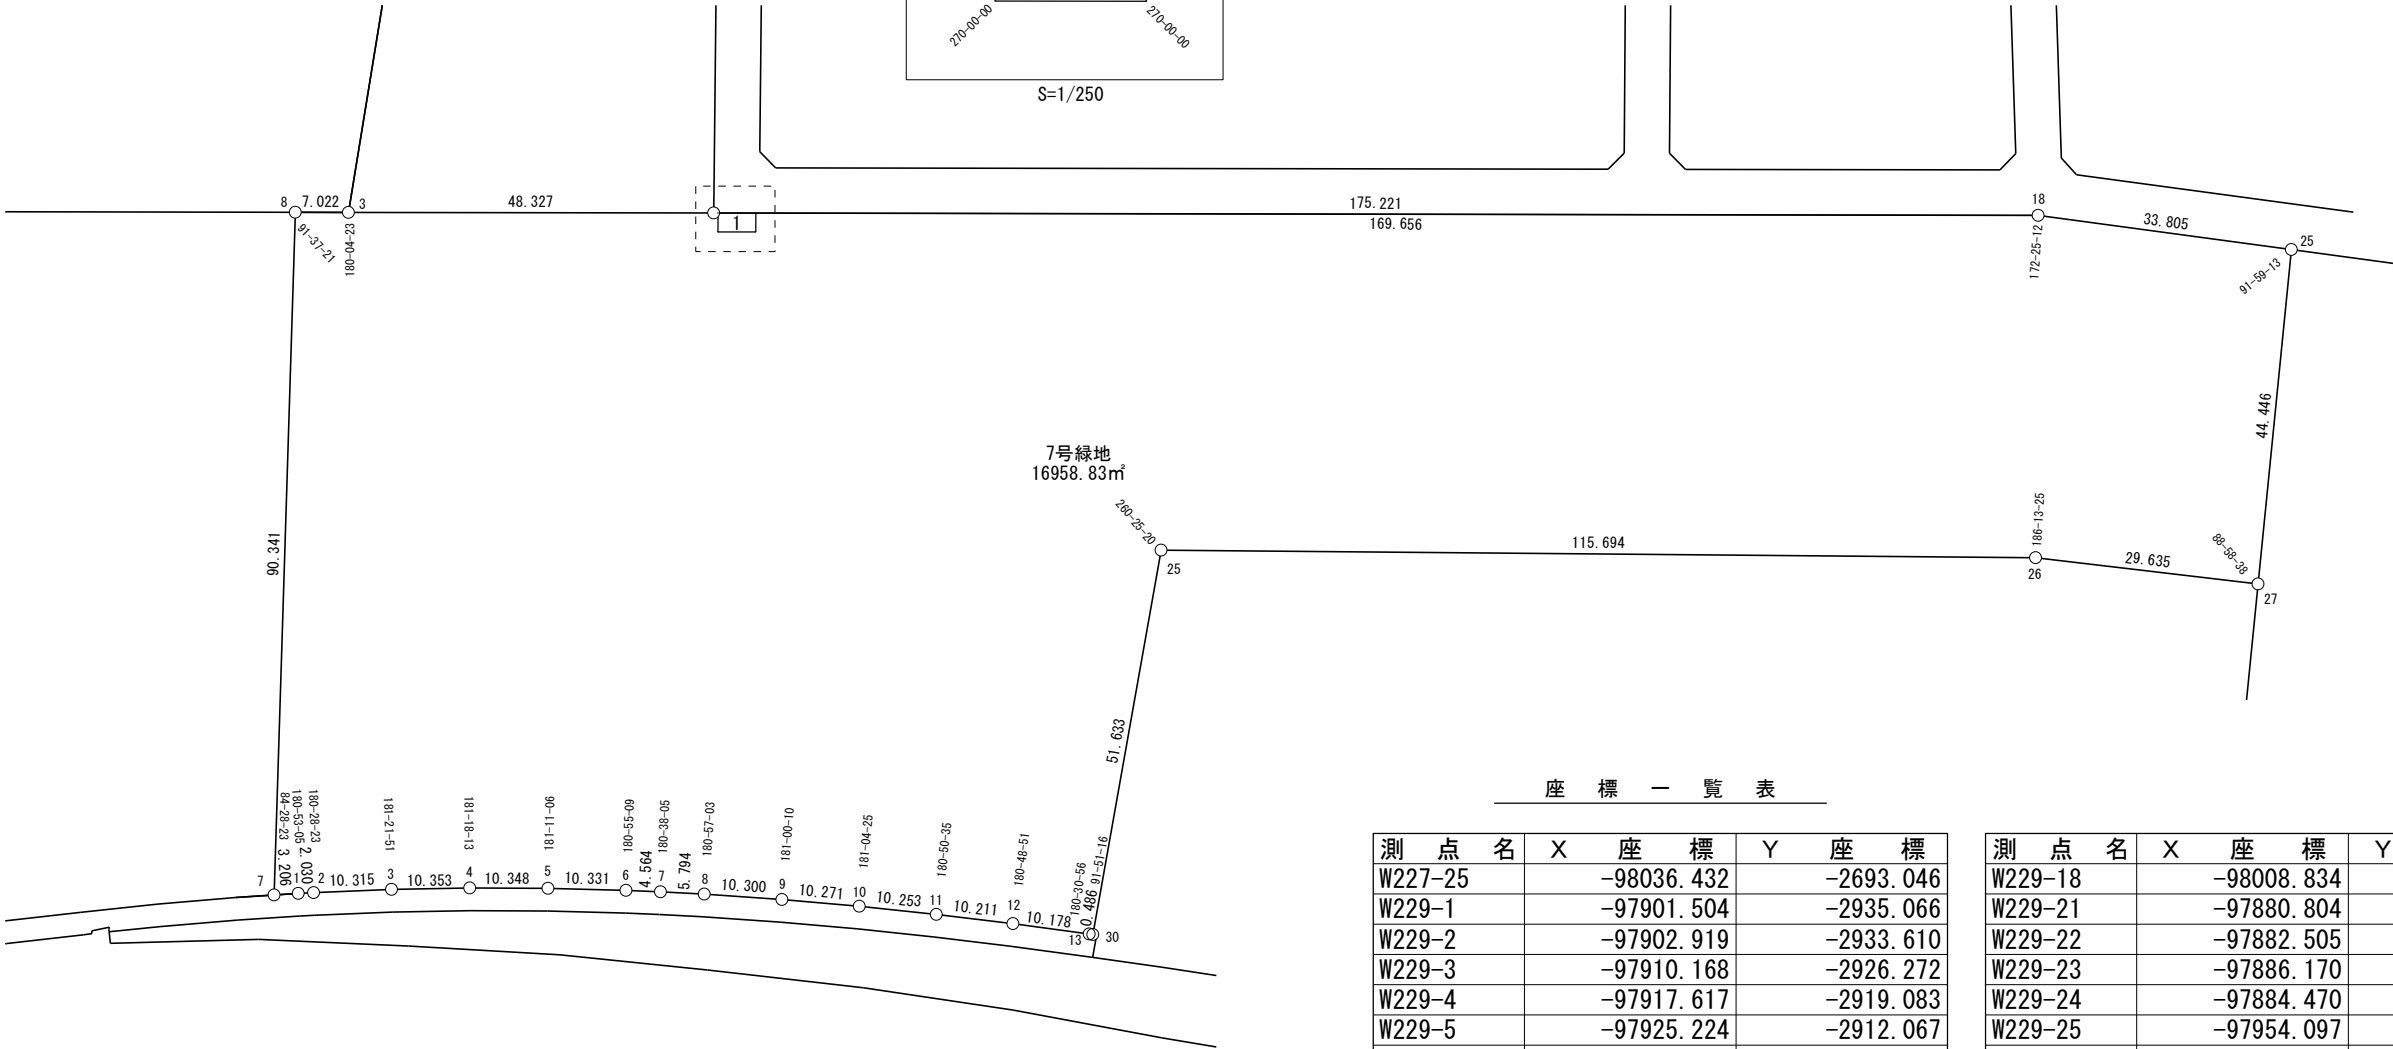

座 標 一 覧 表

測 点 名	X 座 標	Y 座 標
W227-25	-98036.432	-2693.046
W229-1	-97901.504	-2935.066
W229-2	-97902.919	-2933.610
W229-3	-97910.168	-2926.272
W229-4	-97917.617	-2919.083
W229-5	-97925.224	-2912.067
W229-6	-97932.962	-2905.222
W229-7	-97936.429	-2902.253
W229-8	-97940.871	-2898.533
W229-9	-97948.877	-2892.053
W229-10	-97956.972	-2885.731
W229-11	-97965.169	-2879.573
W229-12	-97973.423	-2873.560
W229-13	-97981.734	-2867.685

測 点 名	X 座 標	Y 座 標
W229-18	-98008.834	-2712.571
W229-21	-97880.804	-2831.368
W229-22	-97882.505	-2833.201
W229-23	-97886.170	-2829.800
W229-24	-97884.470	-2827.967
W229-25	-97954.097	-2824.049
W229-26	-98039.442	-2745.939
W229-27	-98063.344	-2728.418
W229-30	-97982.134	-2867.407
W230-3	-97844.975	-2864.634
W230-4	-97880.390	-2831.753
W235-7	-97899.306	-2937.400
W235-8	-97839.823	-2869.406

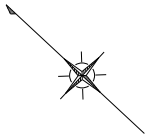

世界測地系

面積（座標法）計算書

地 番： W229-1(ゴミ置場)

測点名	[1] X(i)	[2] X(i+1)-X(i-1)	[3] Y(i)	[4] Y(i+1)-Y(i-1)	[2]*[3]	[1]*[4]	方向角	夾 角	距 離
W229-21	-97880.804	1.965	-2831.368	-5.234	-5562.944128	512261.232090	227-08-31	90-00-00	2.500
W229-22	-97882.505	-5.366	-2833.201	1.568	15202.019478	-153510.006306	137-08-31	90-00-00	5.000
W229-23	-97886.170	-1.965	-2829.800	5.234	5559.862786	-512289.313433	47-08-31	90-00-00	2.500
W229-24	-97884.470	5.366	-2827.967	-1.568	-15173.938134	153513.087648	317-08-31	90-00-00	5.000
合計				倍面積	25.000000	-25.000000			15.000
				面 積	12.5000004	12.5000004			

面積（座標法）計算書

地 番： W229-7号緑地

測点名	[1] X(i)	[2] X(i+1)-X(i-1)	[3] Y(i)	[4] Y(i+1)-Y(i-1)	[2]*[3]	[1]*[4]	方向角	夾 角	距 離
W235-8	-97839.823	-54.331	-2869.406	-72.765	155897.412732	7119353.555847	228-49-12	91-37-21	90.341
W235-7	-97899.306	-61.681	-2937.400	-65.661	181182.603970	6428139.458012	133-17-35	84-28-23	3.206
W229-1	-97901.504	-3.613	-2935.066	3.789	10604.881921	-370989.542572	134-10-40	180-53-05	2.030
W229-2	-97902.919	-8.664	-2933.610	8.794	25417.288823	-860984.794556	134-39-03	180-28-23	10.315
W229-3	-97910.168	-14.698	-2926.272	14.528	43011.313168	-1422429.885822	136-00-54	181-21-51	10.353
W229-4	-97917.617	-15.056	-2919.083	14.205	43949.435533	-1390874.200997	137-19-07	181-18-13	10.348
W229-5	-97925.224	-15.345	-2912.067	13.860	44685.735578	-1357257.226652	138-30-13	181-11-06	10.331
W229-6	-97932.962	-11.205	-2905.222	9.814	32552.233388	-961124.352006	139-25-22	180-55-09	4.564
W229-7	-97936.429	-7.909	-2902.253	6.689	22954.185654	-655090.467330	140-03-27	180-38-05	5.794
W229-8	-97940.871	-12.448	-2898.533	10.201	36080.609646	-999078.120904	141-00-30	180-57-03	10.300
W229-9	-97948.877	-16.100	-2892.053	12.803	46562.384293	-1253993.468742	142-00-40	181-00-10	10.271
W229-10	-97956.972	-16.292	-2885.731	12.480	47014.300721	-1222490.513628	143-05-05	181-04-25	10.253
W229-11	-97965.169	-16.451	-2879.573	12.171	47372.032637	-1192306.507477	143-55-40	180-50-35	10.211
W229-12	-97973.423	-16.565	-2873.560	11.888	47600.198537	-1164712.316880	144-44-31	180-48-51	10.178
W229-13	-97981.734	-8.711	-2867.685	6.153	24980.264559	-602856.755641	145-15-27	180-30-56	0.486
W229-30	-97982.134	27.637	-2867.407	43.635	-79246.244844	-4275463.616804	57-06-43	91-51-16	51.633
W229-25	-97954.097	-57.308	-2824.049	121.469	161841.855483	-11898357.237887	137-32-03	260-25-20	115.694
W229-26	-98039.442	-109.247	-2745.939	95.631	299984.853083	-9375635.541617	143-45-28	186-13-25	29.635
W229-27	-98063.344	3.010	-2728.418	52.892	-8213.642464	-5186799.417106	52-44-06	88-58-38	44.446
W227-25	-98036.432	54.510	-2693.046	15.848	-146796.676643	-1553650.084716	324-43-19	91-59-13	33.805
W229-18	-98008.834	151.962	-2712.571	-134.921	-412207.900618	13223446.800840	317-08-31	172-25-12	169.656
W229-24	-97884.470	122.664	-2827.967	-117.229	-346890.455434	11474939.006792	227-08-31	90-00-00	2.500
W229-23	-97886.170	1.965	-2829.800	-5.234	-5559.862786	512289.313433	317-08-31	270-00-00	5.000
W229-22	-97882.505	5.366	-2833.201	-1.568	-15202.019478	153510.006306	47-08-31	270-00-00	2.500
W229-21	-97880.804	2.115	-2831.368	1.448	-5987.285766	-141761.053704	317-08-31	90-00-00	0.565
W230-4	-97880.390	35.829	-2831.753	-33.266	-101459.922847	3256104.227694	317-07-28	179-58-57	48.327

面積（座標法）計算書

地番：W229-7号緑地

測点名	[1] X(i)	[2] X(i+1)-X(i-1)	[3] Y(i)	[4] Y(i+1)-Y(i-1)	[2]*[3]	[1]*[4]	方向角	夾角	距離
W230-3	-97844.975	40.567	-2864.634	-37.653	-116209.904890	3684155.062161	317-11-51	180-04-23	7.022
合計				倍面積	33917.673961	-33917.673961			709.764
				面積	16958.8369805	16958.8369805			