



面積一覧表

地番名	地積	地番名	地積	地番名	地積	地番名	地積
W232-1	658.45㎡	W232-6-5	27.23㎡	W232-10-1	257.61㎡	W232-17-2	205.18㎡
W232-2	242.22㎡	W232-6-6	230.79㎡	W232-10-2	191.86㎡	W232-17-3	205.18㎡
W232-3-1	233.21㎡	W232-6-7	241.92㎡	W232-11-1	123.40㎡	W232-17-4	205.18㎡
W232-3-2	232.01㎡	W232-6-8	246.92㎡	W232-11-2	92.07㎡	W232-17-5	205.18㎡
W232-6-1	676.35㎡	W232-8	549.53㎡	W232-13	471.87㎡	合計	7877.77㎡
W232-6-2	279.55㎡	W232-9-1	206.00㎡	W232-15	212.10㎡		
W232-6-3	350.53㎡	W232-9-2	213.00㎡	W232-16	678.63㎡		
W232-6-4	235.34㎡	W232-9-3	201.28㎡	W232-17-1	205.18㎡		

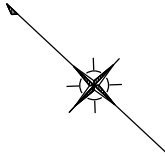


世界測地系

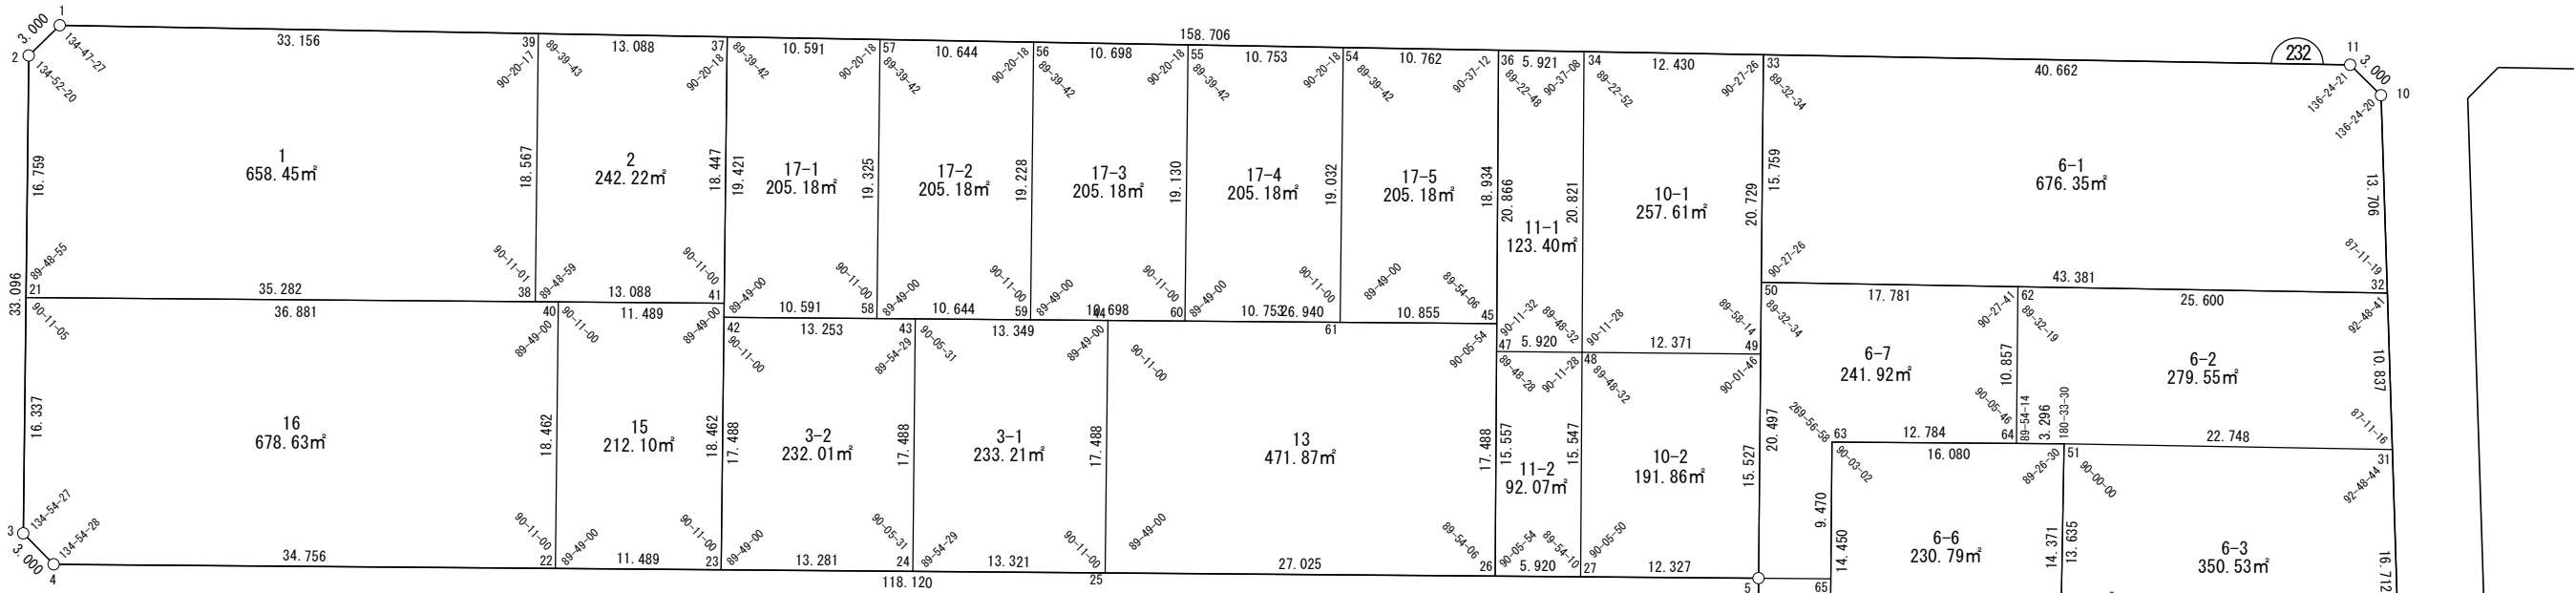

座 標 一 覧 表

測 点 名	X 座 標	Y 座 標	測 点 名	X 座 標	Y 座 標
W232-1	-97828.224	-2762.488	W232-37	-97862.584	-2731.538
W232-2	-97828.079	-2765.485	W232-38	-97865.367	-2754.019
W232-3	-97850.374	-2789.944	W232-39	-97852.859	-2740.298
W232-4	-97853.371	-2790.078	W232-40	-97866.545	-2752.938
W232-5	-97940.411	-2710.226	W232-41	-97875.011	-2745.171
W232-6	-97967.532	-2739.803	W232-42	-97875.667	-2745.891
W232-7	-97970.539	-2739.921	W232-43	-97885.433	-2736.931
W232-8	-98001.025	-2711.616	W232-44	-97895.269	-2727.907
W232-9	-98001.086	-2708.616	W232-45	-97915.121	-2709.695
W232-10	-97949.142	-2656.351	W232-47	-97916.429	-2711.116
W232-11	-97946.143	-2656.268	W232-48	-97920.798	-2707.121
W232-21	-97839.368	-2777.871	W232-49	-97929.927	-2698.773
W232-22	-97878.982	-2766.582	W232-50	-97926.571	-2695.107
W232-23	-97887.448	-2758.815	W232-51	-97949.541	-2688.984
W232-24	-97897.234	-2749.837	W232-52	-97966.765	-2708.106
W232-25	-97907.051	-2740.831	W232-53	-97969.057	-2705.979
W232-26	-97926.965	-2722.561	W232-54	-97894.300	-2702.968
W232-27	-97931.328	-2718.559	W232-55	-97886.311	-2710.165
W232-28	-97951.475	-2722.292	W232-56	-97878.362	-2717.325
W232-29	-97986.647	-2724.966	W232-57	-97870.453	-2724.449
W232-30	-97984.357	-2691.784	W232-58	-97883.471	-2738.731
W232-31	-97966.443	-2673.759	W232-59	-97891.315	-2731.535
W232-32	-97958.803	-2666.072	W232-60	-97899.198	-2724.303
W232-33	-97915.931	-2683.483	W232-61	-97907.122	-2717.033
W232-34	-97906.696	-2691.802	W232-62	-97939.783	-2683.206
W232-36	-97902.296	-2695.765	W232-63	-97937.699	-2699.862

S=1:200

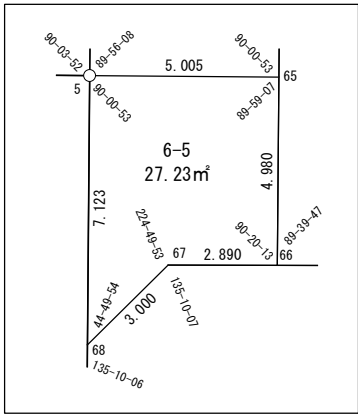

測 点 名	X 座 標	Y 座 標	測 点 名	X 座 標	Y 座 標
W232-64	-97947.113	-2691.214	W232-70	-97957.142	-2728.472
W232-65	-97944.099	-2706.842	W232-71	-97974.755	-2712.130
W232-66	-97947.464	-2710.513	W232-72	-97978.024	-2732.971
W232-67	-97945.346	-2712.478	W232-73	-97966.121	-2720.141
W232-68	-97945.225	-2715.476	W232-74	-97978.224	-2685.613
W232-69	-97959.159	-2699.662	W232-75	-97958.666	-2699.115

面積（座標法）計算書

地 番： W232-1

測点名	[1] X(i)	[2] X(i+1)-X(i-1)	[3] Y(i)	[4] Y(i+1)-Y(i-1)	[2]*[3]	[1]*[4]	方向角	夾 角	距 離
W232-39	-97852.859	37.142	-2740.298	-8.469	-101780.868527	828743.124955	317-59-16	90-20-17	33.156
W232-1	-97828.224	24.780	-2762.488	-25.187	-68454.742531	2464012.957828	272-46-43	134-47-27	3.000
W232-2	-97828.079	-11.144	-2765.485	-15.382	30818.819546	1504792.263412	227-39-03	134-52-20	16.759
W232-21	-97839.368	-37.288	-2777.871	11.466	103580.378324	-1121790.526411	137-27-58	89-48-55	35.282
W232-38	-97865.367	-13.491	-2754.019	37.573	37153.324819	-3677074.731417	47-38-59	90-11-01	18.567
合計				倍面積	1316.911632	-1316.911632			106.764
				面 積	658.4558161	658.4558161			

面積（座標法）計算書

地 番： W232-2

測点名	[1] X(i)	[2] X(i+1)-X(i-1)	[3] Y(i)	[4] Y(i+1)-Y(i-1)	[2]*[3]	[1]*[4]	方向角	夾 角	距 離
W232-38	-97865.367	-22.152	-2754.019	-4.873	61007.193410	476942.939839	137-27-58	89-48-59	13.088
W232-41	-97875.011	2.783	-2745.171	22.481	-7639.748237	-2200365.434286	47-38-58	90-11-00	18.447
W232-37	-97862.584	22.152	-2731.538	4.873	-60509.184550	-476929.377113	317-59-16	90-20-18	13.088
W232-39	-97852.859	-2.783	-2740.298	-22.481	7626.185510	2199867.425426	227-38-59	89-39-43	18.567
合計				倍面積	484.446133	-484.446133			63.190
				面 積	242.2230667	242.2230667			

面積（座標法）計算書

地 番： W232-3-1

測点名	[1] X(i)	[2] X(i+1)-X(i-1)	[3] Y(i)	[4] Y(i+1)-Y(i-1)	[2]*[3]	[1]*[4]	方向角	夾 角	距 離
W232-44	-97895.269	21.618	-2727.907	3.900	-58971.999588	-381789.426455	317-27-58	89-49-00	13.349
W232-43	-97885.433	-1.965	-2736.931	-21.930	5378.128885	2146635.490733	227-33-29	90-05-31	17.488
W232-24	-97897.234	-21.618	-2749.837	-3.900	59446.084942	381797.089996	137-27-58	89-54-29	13.321
W232-25	-97907.051	1.965	-2740.831	21.930	-5385.792426	-2147109.576086	47-38-58	90-11-00	17.488
合計				倍面積	466.421812	-466.421812			61.646
				面 積	233.2109065	233.2109065			

面積（座標法）計算書

地番：W232-3-2

測点名	[1] X(i)	[2] X(i+1)-X(i-1)	[3] Y(i)	[4] Y(i+1)-Y(i-1)	[2]*[3]	[1]*[4]	方向角	夾角	距離
W232-43	-97885.433	21.567	-2736.931	3.946	-59028.725472	-386291.013548	317-27-58	89-54-29	13.253
W232-42	-97875.667	-2.016	-2745.891	-21.884	5534.552481	2141881.831120	227-38-58	90-11-00	17.488
W232-23	-97887.448	-21.567	-2758.815	-3.946	59500.701846	386298.967735	137-27-58	89-49-00	13.281
W232-24	-97897.234	2.016	-2749.837	21.884	-5542.506668	-2142353.807494	47-33-29	90-05-31	17.488
合計				倍面積	464.022186	-464.022186			61.510
				面積	232.0110932	232.0110932			

面積（座標法）計算書

地 番： W232-6-1

測点名	[1] X(i)	[2] X(i+1)-X(i-1)	[3] Y(i)	[4] Y(i+1)-Y(i-1)	[2]*[3]	[1]*[4]	方向角	夾 角	距 離
W232-32	-97958.803	-22.570	-2666.072	38.756	60173.493389	-3796479.737888	45-10-35	87-11-19	13.706
W232-10	-97949.142	12.660	-2656.351	9.804	-33630.688196	-960329.243288	1-34-55	136-24-20	3.000
W232-11	-97946.143	33.210	-2656.268	-27.132	-88215.510581	2657443.505211	317-59-16	136-24-21	40.662
W232-33	-97915.931	19.571	-2683.483	-38.839	-52519.606180	3802927.714693	227-31-50	89-32-34	15.759
W232-50	-97926.571	-42.872	-2695.107	17.410	115545.020197	-1704914.947354	137-59-16	90-27-26	43.381
合計				倍面積	1352.708627	-1352.708627			116.508
				面 積	676.3543135	676.3543135			

面積（座標法）計算書

地 番： W232-6-2

測点名	[1] X(i)	[2] X(i+1)-X(i-1)	[3] Y(i)	[4] Y(i+1)-Y(i-1)	[2]*[3]	[1]*[4]	方向角	夾 角	距 離
W232-31	-97966.443	-9.263	-2673.759	22.912	24765.984372	-2244586.246360	45-10-35	87-11-16	10.837
W232-32	-97958.803	26.660	-2666.072	-9.447	-71078.620465	925418.667292	317-59-16	92-48-41	25.600
W232-62	-97939.783	11.690	-2683.206	-25.141	-31366.572438	2462352.182423	227-31-35	89-32-19	10.857
W232-64	-97947.113	-9.758	-2691.214	-5.778	26261.419269	565932.730825	137-25-49	89-54-14	3.296
W232-51	-97949.541	-19.330	-2688.984	17.455	51976.906170	-1709676.451090	137-59-19	180-33-30	22.748
合計				倍面積	559.116909	-559.116909			73.338
				面 積	279.5584549	279.5584549			

面積（座標法）計算書

地 番： W232-6-3

測点名	[1] X(i)	[2] X(i+1)-X(i-1)	[3] Y(i)	[4] Y(i+1)-Y(i-1)	[2]*[3]	[1]*[4]	方向角	夾 角	距 離
W232-51	-97949.541	7.777	-2688.984	-25.356	-20910.972175	2483606.315529	227-59-19	90-00-00	13.635
W232-75	-97958.666	-28.683	-2699.115	3.371	77418.398885	-330266.526075	145-22-42	97-23-23	23.766
W232-74	-97978.224	-7.777	-2685.613	25.356	20884.753686	-2484333.597977	45-10-35	79-47-53	16.712
W232-31	-97966.443	28.683	-2673.759	-3.371	-76691.116437	330292.744564	317-59-19	92-48-44	22.748
合計				倍面積	701.063958	-701.063958			76.861
				面 積	350.5319792	350.5319792			

面積（座標法）計算書

地 番： W232-6-4

測点名	[1] X(i)	[2] X(i+1)-X(i-1)	[3] Y(i)	[4] Y(i+1)-Y(i-1)	[2]*[3]	[1]*[4]	方向角	夾 角	距 離
W232-68	-97945.225	-6.129	-2715.476	-9.814	16643.743707	961228.715763	227-28-51	135-10-06	9.248
W232-28	-97951.475	-21.540	-2722.292	7.370	58638.592116	-721907.719025	137-08-38	89-39-47	20.858
W232-52	-97966.765	-7.684	-2708.106	22.630	20809.030810	-2217013.077166	47-59-19	90-50-41	11.364
W232-69	-97959.159	21.419	-2699.662	-4.372	-57824.360156	428326.177816	317-08-38	89-09-19	18.843
W232-67	-97945.346	13.934	-2712.478	-15.814	-37796.324093	1548895.220228	272-18-45	135-10-07	3.000
合計				倍面積 面 積	470.682384 235.3411923	-470.682384 235.3411923			63.313

面積（座標法）計算書

地 番： W232-6-5

測点名	[1] X(i)	[2] X(i+1)-X(i-1)	[3] Y(i)	[4] Y(i+1)-Y(i-1)	[2]*[3]	[1]*[4]	方向角	夾 角	距 離
W232-5	-97940.411	-1.126	-2710.226	-8.633	3050.891145	845562.710201	227-28-51	90-00-53	7.123
W232-68	-97945.225	-4.935	-2715.476	-2.252	13400.551736	220602.147254	92-18-45	44-49-54	3.000
W232-67	-97945.346	-2.240	-2712.478	4.963	6075.011050	-486129.255211	137-08-38	224-49-53	2.890
W232-66	-97947.464	1.247	-2710.513	5.636	-3379.299895	-552020.488741	47-28-51	90-20-13	4.980
W232-65	-97944.099	7.053	-2706.842	0.287	-19092.693461	-28069.574078	317-27-58	89-59-07	5.005
合計				倍面積 面 積	54.460574 27.2302875	-54.460574 27.2302875			22.998

面積（座標法）計算書

地 番： W232-6-6

測点名	[1] X(i)	[2] X(i+1)-X(i-1)	[3] Y(i)	[4] Y(i+1)-Y(i-1)	[2]*[3]	[1]*[4]	方向角	夾 角	距 離
W232-63	-97937.699	2.076	-2699.862	-21.528	-5605.987719	2108439.824639	227-28-51	90-03-02	14.450
W232-66	-97947.464	-21.460	-2710.513	0.200	58168.758756	-19610.012875	137-08-38	89-39-47	15.953
W232-69	-97959.159	-2.076	-2699.662	21.528	5605.572004	-2108901.832835	47-59-19	90-50-41	14.371
W232-51	-97949.541	21.460	-2688.984	-0.200	-57706.750560	19610.428590	317-25-49	89-26-30	16.080
合計				倍面積	461.592480	-461.592480			60.854
				面 積	230.7962403	230.7962403			

面積（座標法）計算書

地 番： W232-6-7

測点名	[1] X(i)	[2] X(i+1)-X(i-1)	[3] Y(i)	[4] Y(i+1)-Y(i-1)	[2]*[3]	[1]*[4]	方向角	夾 角	距 離
W232-50	-97926.571	-0.628	-2695.107	-27.020	1693.376832	2645949.766480	227-31-50	89-32-34	20.497
W232-5	-97940.411	-17.528	-2710.226	-11.736	47503.660506	1149395.245259	137-27-58	89-56-08	5.005
W232-65	-97944.099	2.712	-2706.842	10.364	-7341.898164	-1015073.523976	47-28-51	90-00-53	9.470
W232-63	-97937.699	-3.014	-2699.862	15.629	8138.453899	-1530619.704053	137-25-49	269-56-58	12.784
W232-64	-97947.113	-2.084	-2691.214	16.656	5608.577328	-1631400.040158	47-31-35	90-05-46	10.857
W232-62	-97939.783	20.542	-2683.206	-3.893	-55118.316750	381264.402798	317-59-16	90-27-41	17.781
合計				倍面積	483.853651	-483.853651			76.394
				面 積	241.9268256	241.9268256			

面積（座標法）計算書

地番：W232-6-8

測点名	[1] X(i)	[2] X(i+1)-X(i-1)	[3] Y(i)	[4] Y(i+1)-Y(i-1)	[2]*[3]	[1]*[4]	方向角	夾角	距離
W232-75	-97958.666	11.459	-2699.115	-22.493	-30928.562371	2203392.404934	227-59-19	82-36-37	12.100
W232-52	-97966.765	-25.690	-2708.106	7.332	69571.734954	-718254.242487	137-08-38	89-09-19	23.998
W232-30	-97984.357	-11.459	-2691.784	22.493	30844.551065	-2203970.256353	45-10-35	88-01-57	8.700
W232-74	-97978.224	25.690	-2685.613	-7.332	-68993.883535	718338.253793	325-22-42	100-12-07	23.766
合計				倍面積	493.840113	-493.840113			68.564
				面積	246.9200566	246.9200566			

面積（座標法）計算書

地番：W232-8

測点名	[1] X(i)	[2] X(i+1)-X(i-1)	[3] Y(i)	[4] Y(i+1)-Y(i-1)	[2]*[3]	[1]*[4]	方向角	夾角	距離
W232-29	-97986.647	-31.968	-2724.966	-5.637	87112.807450	552350.707364	137-07-34	89-56-22	19.620
W232-8	-98001.025	-14.439	-2711.616	16.350	39152.983493	-1602282.296759	91-09-05	134-01-31	3.001
W232-9	-98001.086	16.669	-2708.616	19.833	-45148.909937	-1943617.447437	45-10-35	134-01-30	23.731
W232-30	-97984.357	32.029	-2691.784	2.637	-86214.330615	-258355.529621	317-08-38	91-58-03	20.871
W232-53	-97969.057	-2.290	-2705.979	-33.182	6196.522295	3250805.493767	227-11-12	90-02-34	25.882
合計				倍面積	1099.072685	-1099.072685			93.105
				面積	549.5363429	549.5363429			

面積（座標法）計算書

地番：W232-9-1

測点名	[1] X(i)	[2] X(i+1)-X(i-1)	[3] Y(i)	[4] Y(i+1)-Y(i-1)	[2]*[3]	[1]*[4]	方向角	夾角	距離
W232-72	-97978.024	-20.526	-2732.971	-4.824	56096.887528	472656.951434	137-07-34	89-58-56	11.766
W232-29	-97986.647	3.269	-2724.966	20.841	-8907.566998	-2042119.785710	47-11-12	90-03-38	17.497
W232-71	-97974.755	20.526	-2712.130	4.824	-55669.109883	-472641.182024	317-08-38	89-57-26	11.779
W232-73	-97966.121	-3.269	-2720.141	-20.841	8891.797588	2041692.008065	227-08-38	90-00-00	17.501
合計				倍面積	412.008234	-412.008234			58.543
				面積	206.0041173	206.0041173			

面積（座標法）計算書

地 番： W232-9-2

測点名	[1] X(i)	[2] X(i+1)-X(i-1)	[3] Y(i)	[4] Y(i+1)-Y(i-1)	[2]*[3]	[1]*[4]	方向角	夾 角	距 離
W232-6	-97967.532	-13.397	-2739.803	-11.448	36704.397710	1121552.508693	182-14-09	134-45-18	3.009
W232-7	-97970.539	-10.493	-2739.921	6.832	28748.792798	-669363.764406	137-07-34	134-53-25	10.214
W232-72	-97978.024	4.418	-2732.971	19.779	-12073.973417	-1937912.139180	47-08-38	90-01-04	17.501
W232-73	-97966.121	20.882	-2720.141	4.499	-56802.823278	-440701.210863	317-08-38	90-00-00	12.248
W232-70	-97957.142	-1.411	-2728.472	-19.662	3849.616187	1925998.595757	227-28-51	90-20-13	15.373
合計				倍面積	426.010000	-426.010000			58.345
				面 積	213.0050001	213.0050001			

面積（座標法）計算書

地番：W232-9-3

測点名	[1] X(i)	[2] X(i+1)-X(i-1)	[3] Y(i)	[4] Y(i+1)-Y(i-1)	[2]*[3]	[1]*[4]	方向角	夾角	距離
W232-53	-97969.057	23.280	-2705.979	-10.162	-62995.791709	995583.727791	317-08-38	89-57-26	23.984
W232-28	-97951.475	11.915	-2722.292	-22.493	-32436.364239	2203230.454972	227-28-51	90-20-13	8.385
W232-70	-97957.142	-23.280	-2728.472	10.162	63519.435576	-995462.643924	137-08-38	89-39-47	24.027
W232-71	-97974.755	-11.915	-2712.130	22.493	32315.280372	-2203754.098838	47-11-12	90-02-34	8.385
合計				倍面積	402.560000	-402.560000			64.781
				面積	201.2800000	201.2800000			

面積（座標法）計算書

地番：W232-10-1

測点名	[1] X(i)	[2] X(i+1)-X(i-1)	[3] Y(i)	[4] Y(i+1)-Y(i-1)	[2]*[3]	[1]*[4]	方向角	夾角	距離
W232-33	-97915.931	23.231	-2683.483	6.971	-62340.746721	-682565.210453	317-59-16	90-27-26	12.430
W232-34	-97906.696	-4.866	-2691.802	-23.638	13099.480151	2314334.043536	227-22-08	89-22-52	20.821
W232-48	-97920.798	-23.231	-2707.121	-6.971	62889.891511	682599.134041	137-33-36	90-11-28	12.371
W232-49	-97929.927	4.866	-2698.773	23.638	-13133.403739	-2314883.188326	47-31-50	89-58-14	20.729
合計				倍面積	515.221202	-515.221202			66.351
				面積	257.6106012	257.6106012			

面積（座標法）計算書

地番：W232-10-2

測点名	[1] X(i)	[2] X(i+1)-X(i-1)	[3] Y(i)	[4] Y(i+1)-Y(i-1)	[2]*[3]	[1]*[4]	方向角	夾角	距離
W232-49	-97929.927	19.613	-2698.773	3.105	-52931.609989	-304100.049767	317-33-36	90-01-46	12.371
W232-48	-97920.798	-1.400	-2707.121	-19.787	3790.997756	1937520.400018	227-22-08	89-48-32	15.547
W232-27	-97931.328	-19.613	-2718.559	-3.105	53319.688978	304104.398342	137-27-58	90-05-50	12.327
W232-5	-97940.411	1.400	-2710.226	19.787	-3795.346331	-1937908.479007	47-31-50	90-03-52	15.527
合計				倍面積	383.730414	-383.730414			55.772
				面積	191.8652070	191.8652070			

面積（座標法）計算書

地番：W232-11-1

測点名	[1] X(i)	[2] X(i+1)-X(i-1)	[3] Y(i)	[4] Y(i+1)-Y(i-1)	[2]*[3]	[1]*[4]	方向角	夾角	距離
W232-36	-97902.296	-9.733	-2695.765	-19.314	26237.043134	1890898.474212	227-22-04	89-22-48	20.866
W232-47	-97916.429	-18.501	-2711.116	-11.356	50159.002740	1111939.275772	137-33-36	90-11-32	5.920
W232-48	-97920.798	9.733	-2707.121	19.314	-26347.567595	-1891255.809688	47-22-08	89-48-32	20.821
W232-34	-97906.696	18.501	-2691.802	11.356	-49801.667264	-1111828.751311	317-59-16	90-37-08	5.921
合計				倍面積	246.811014	-246.811014			53.528
				面積	123.4055072	123.4055072			

面積（座標法）計算書

地 番： W232-11-2

測点名	[1] X(i)	[2] X(i+1)-X(i-1)	[3] Y(i)	[4] Y(i+1)-Y(i-1)	[2]*[3]	[1]*[4]	方向角	夾 角	距 離
W232-26	-97926.965	-14.899	-2722.561	-7.443	40563.372918	728909.630954	137-27-58	90-05-54	5.920
W232-27	-97931.328	6.167	-2718.559	15.441	-16766.499467	-1512132.577228	47-22-08	89-54-10	15.547
W232-48	-97920.798	14.899	-2707.121	7.443	-40333.321672	-728863.724371	317-33-36	90-11-28	5.920
W232-47	-97916.429	-6.167	-2711.116	-15.441	16720.592883	1511902.525981	227-22-04	89-48-28	15.557
合計				倍面積	184.144662	-184.144662			42.944
				面 積	92.0723313	92.0723313			

面積（座標法）計算書

地番：W232-13

測点名	[1] X(i)	[2] X(i+1)-X(i-1)	[3] Y(i)	[4] Y(i+1)-Y(i-1)	[2]*[3]	[1]*[4]	方向角	夾角	距離
W232-25	-97907.051	-31.696	-2740.831	5.345	86872.548106	-523359.975723	137-27-58	89-49-00	27.025
W232-26	-97926.965	-8.070	-2722.561	31.136	21970.687650	-3049083.109558	47-22-04	89-54-06	17.488
W232-45	-97915.121	31.696	-2709.695	-5.345	-85885.661620	523403.112977	317-27-58	90-05-54	26.940
W232-44	-97895.269	8.070	-2727.907	-31.136	-22013.824904	3048096.223072	227-38-58	90-11-00	17.488
合計				倍面積	943.749232	-943.749232			88.941
				面積	471.8746164	471.8746164			

面積（座標法）計算書

地番：W232-15

測点名	[1] X(i)	[2] X(i+1)-X(i-1)	[3] Y(i)	[4] Y(i+1)-Y(i-1)	[2]*[3]	[1]*[4]	方向角	夾角	距離
W232-22	-97878.982	-20.903	-2766.582	-5.877	57829.936922	575252.759577	137-27-58	89-49-00	11.489
W232-23	-97887.448	3.971	-2758.815	21.411	-10955.940515	-2095844.954695	47-38-58	90-11-00	18.462
W232-41	-97875.011	20.903	-2745.171	5.877	-57382.387165	-575229.419820	317-27-58	89-49-00	11.489
W232-40	-97866.545	-3.971	-2752.938	-21.411	10932.600758	2095397.404938	227-38-58	90-11-00	18.462
合計				倍面積	424.210000	-424.210000			59.902
				面積	212.1050001	212.1050001			

面積（座標法）計算書

地番：W232-16

測点名	[1] X(i)	[2] X(i+1)-X(i-1)	[3] Y(i)	[4] Y(i+1)-Y(i-1)	[2]*[3]	[1]*[4]	方向角	夾角	距離
W232-40	-97866.545	39.614	-2752.938	-11.289	-109054.580286	1104772.925339	317-27-58	89-49-00	36.881
W232-21	-97839.368	16.171	-2777.871	-37.006	-44922.257550	3620678.274637	227-39-03	90-11-05	16.337
W232-3	-97850.374	-14.003	-2789.944	-12.208	39066.591752	1194532.498698	182-33-30	134-54-27	3.000
W232-4	-97853.371	-28.609	-2790.078	23.362	79820.262431	-2286087.678871	137-27-58	134-54-28	34.756
W232-22	-97878.982	-13.174	-2766.582	37.140	36447.253652	-3635253.289803	47-38-58	90-11-00	18.462
合計				倍面積	1357.269999	-1357.269999			109.436
				面積	678.6349996	678.6349996			

面積（座標法）計算書

地 番： W232-17-1

測点名	[1] X(i)	[2] X(i+1)-X(i-1)	[3] Y(i)	[4] Y(i+1)-Y(i-1)	[2]*[3]	[1]*[4]	方向角	夾 角	距 離
W232-57	-97870.453	20.888	-2724.449	7.193	-56907.507276	-703976.765897	317-59-16	90-20-18	10.591
W232-37	-97862.584	-5.214	-2731.538	-21.442	14242.184460	2098322.534728	227-38-58	89-39-42	19.421
W232-42	-97875.667	-20.888	-2745.891	-7.193	57355.371549	704014.269769	137-27-58	89-49-00	10.591
W232-58	-97883.471	5.214	-2738.731	21.442	-14279.688332	-2098770.399001	47-38-58	90-11-00	19.325
合計				倍面積	410.360400	-410.360400			59.928
				面 積	205.1802004	205.1802004			

面積（座標法）計算書

地 番： W232-17-2

測点名	[1] X(i)	[2] X(i+1)-X(i-1)	[3] Y(i)	[4] Y(i+1)-Y(i-1)	[2]*[3]	[1]*[4]	方向角	夾 角	距 離
W232-56	-97878.362	20.862	-2717.325	7.086	-56688.542226	-693545.223553	317-59-16	90-20-18	10.644
W232-57	-97870.453	-5.110	-2724.449	-21.406	13920.757777	2094996.301711	227-38-58	89-39-42	19.325
W232-58	-97883.471	-20.862	-2738.731	-7.086	57135.107936	693581.428862	137-27-58	89-49-00	10.644
W232-59	-97891.315	5.110	-2731.535	21.406	-13956.963086	-2095442.867421	47-38-58	90-11-00	19.228
合計				倍面積	410.360400	-410.360400			59.841
				面 積	205.1802001	205.1802001			

面積（座標法）計算書

地 番： W232-17-3

測点名	[1] X(i)	[2] X(i+1)-X(i-1)	[3] Y(i)	[4] Y(i+1)-Y(i-1)	[2]*[3]	[1]*[4]	方向角	夾 角	距 離
W232-55	-97886.311	20.836	-2710.165	6.978	-56469.921930	-683023.874452	317-59-16	90-20-18	10.698
W232-56	-97878.362	-5.004	-2717.325	-21.370	13598.119134	2091688.261667	227-38-58	89-39-42	19.228
W232-59	-97891.315	-20.836	-2731.535	-6.978	56915.200479	683058.792599	137-27-58	89-49-00	10.698
W232-60	-97899.198	5.004	-2724.303	21.370	-13633.037281	-2092133.540216	47-38-58	90-11-00	19.130
合計				倍面積	410.360402	-410.360402			59.754
				面 積	205.1802011	205.1802011			

面積（座標法）計算書

地番：W232-17-4

測点名	[1] X(i)	[2] X(i+1)-X(i-1)	[3] Y(i)	[4] Y(i+1)-Y(i-1)	[2]*[3]	[1]*[4]	方向角	夾角	距離
W232-54	-97894.300	20.811	-2702.968	6.869	-56251.659421	-672410.818516	317-59-16	90-20-18	10.753
W232-55	-97886.311	-4.898	-2710.165	-21.335	13274.241876	2088399.220405	227-38-58	89-39-42	19.130
W232-60	-97899.198	-20.811	-2724.303	-6.869	56695.662557	672444.461254	137-27-58	89-49-00	10.753
W232-61	-97907.122	4.898	-2717.033	21.335	-13307.884614	-2088843.223540	47-38-58	90-11-00	19.032
合計				倍面積	410.360397	-410.360397			59.668
				面積	205.1801987	205.1801987			

面積（座標法）計算書

地番：W232-17-5

測点名	[1] X(i)	[2] X(i+1)-X(i-1)	[3] Y(i)	[4] Y(i+1)-Y(i-1)	[2]*[3]	[1]*[4]	方向角	夾角	距離
W232-61	-97907.122	-20.820	-2717.033	-6.727	56569.623230	658658.177569	137-27-58	89-49-00	10.855
W232-45	-97915.121	4.825	-2709.695	21.269	-13074.984592	-2082524.945110	47-22-04	89-54-06	18.934
W232-36	-97902.296	20.820	-2695.765	6.727	-56126.801673	-658625.716220	317-59-16	90-37-12	10.762
W232-54	-97894.300	-4.825	-2702.968	-21.269	13042.523244	2082082.123553	227-38-58	89-39-42	19.032
合計				倍面積	410.360208	-410.360208			59.583
				面積	205.1801042	205.1801042			