


世界測地系

面積一覧表

地番名	地積
W253-1	1875.17 m ²
合計	1875.17 m ²

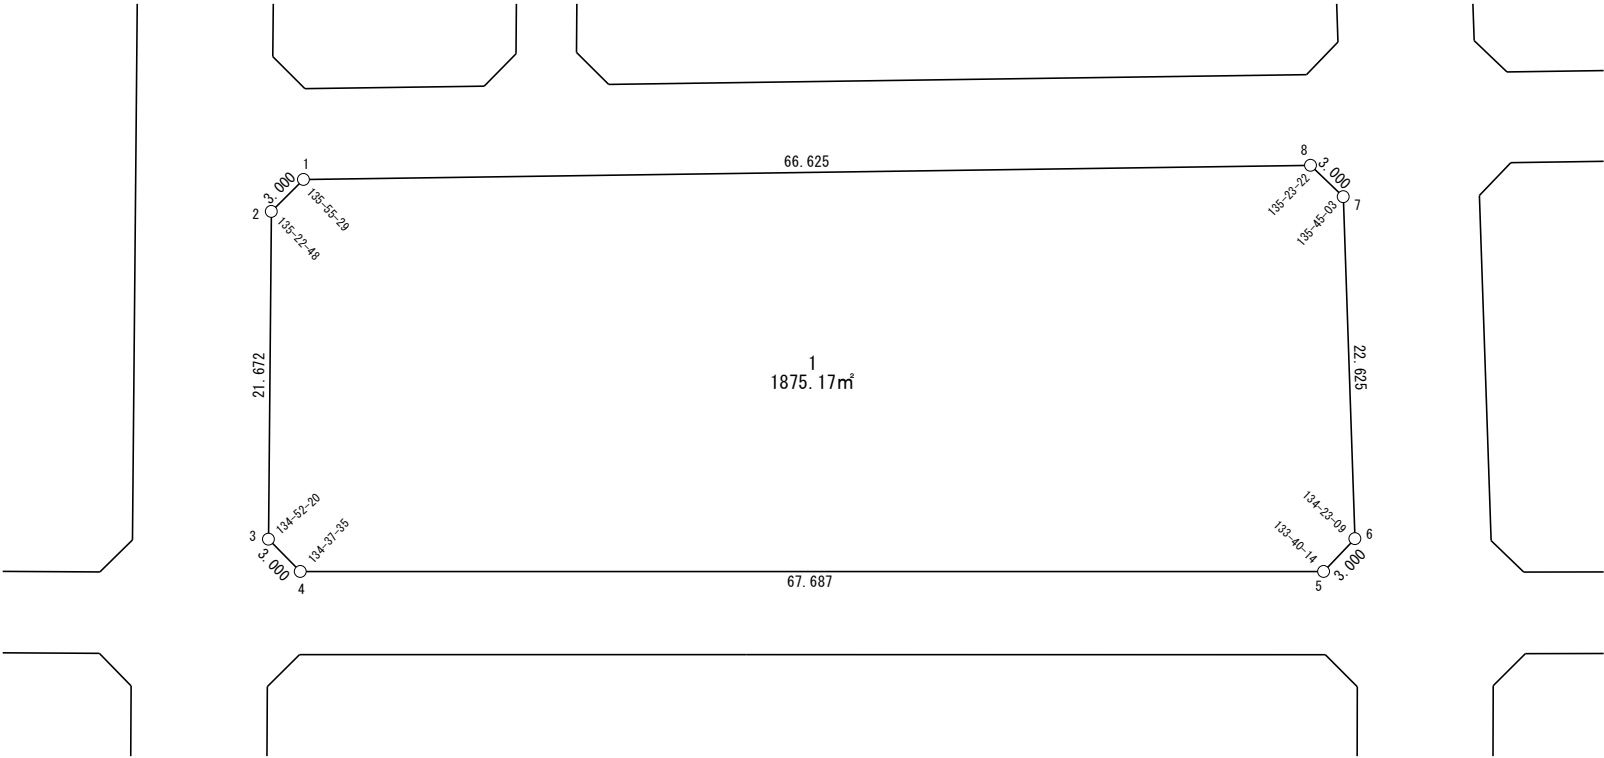

座 標 一 覧 表

測 点 名	X 座 標	Y 座 標
W253-1	-97091.823	-2377.566
W253-2	-97093.256	-2380.202
W253-3	-97113.997	-2386.487
W253-4	-97116.639	-2385.066
W253-5	-97135.700	-2320.118
W253-6	-97134.201	-2317.519
W253-7	-97112.288	-2311.888
W253-8	-97109.686	-2313.381

面積（座標法）計算書

地 番： W253-1

測点名	[1] X(i)	[2] X(i+1)-X(i-1)	[3] Y(i)	[4] Y(i+1)-Y(i-1)	[2]*[3]	[1]*[4]	方向角	夾 角	距 離
W253-1	-97091.823	16.430	-2377.566	-66.821	-39063.662321	6487807.878339	241-28-36	135-55-29	3.000
W253-2	-97093.256	-22.174	-2380.202	-8.921	52778.280755	866130.755508	196-51-24	135-22-48	21.672
W253-3	-97113.997	-23.383	-2386.487	-4.864	55804.169048	472326.191781	151-43-44	134-52-20	3.000
W253-4	-97116.639	-21.703	-2385.066	66.369	51762.072764	-6445563.971943	106-21-19	134-37-35	67.687
W253-5	-97135.700	-17.562	-2320.118	67.547	40745.497259	-6561194.502329	60-01-33	133-40-14	3.000
W253-6	-97134.201	23.411	-2317.519	8.229	-54256.157150	-799345.311344	14-24-42	134-23-09	22.625
W253-7	-97112.288	24.515	-2311.888	4.138	-56676.210376	-401880.121255	330-09-45	135-45-03	3.000
W253-8	-97109.686	20.465	-2313.381	-65.678	-47343.642904	6377968.734169	285-33-07	135-23-22	66.625
合計				倍面積	3750.347073	-3750.347073			190.609
				面 積	1875.1735366	1875.1735366			